



Existing Location Plan 1:1250

scale in metres 1:1250




Proposed Location Plan 1:1250

scale in metres 1:1250



Existing Site Section A-A 1:500

scale in metres 1:500

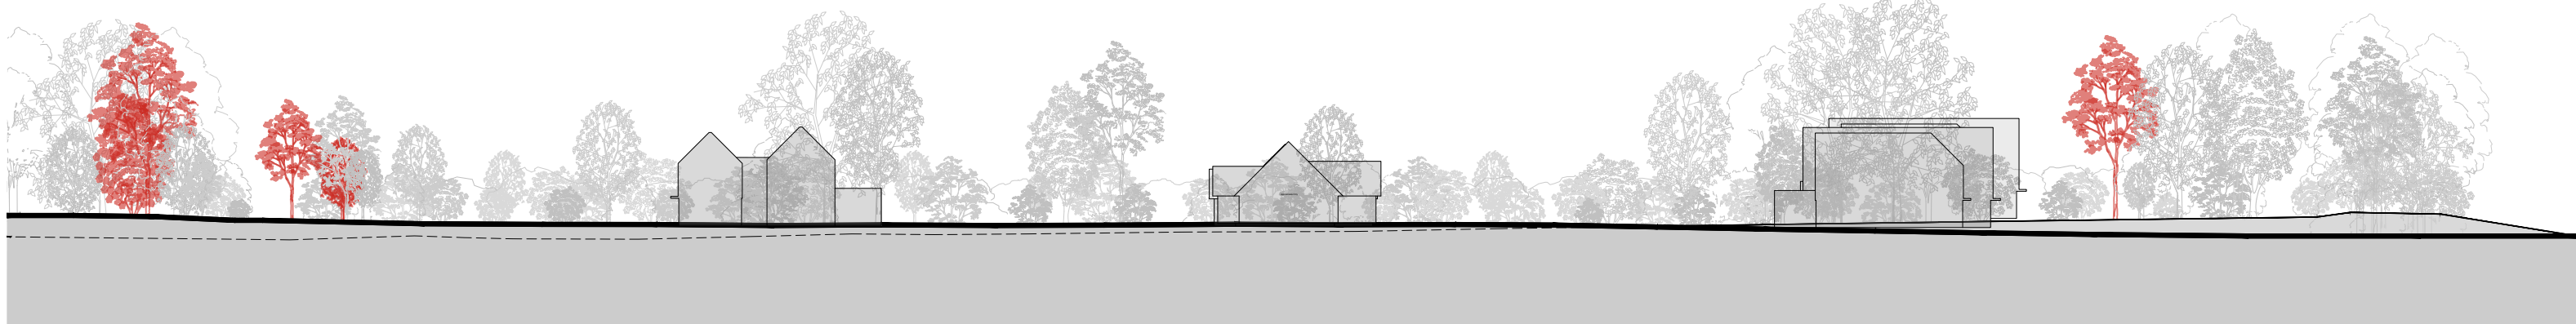

Proposed Site Section A-A 1:500

scale in metres 1:500

amendments				auth:chkd:	
rev.	date	comment			
-	-	-			

Notes: To be viewed in conjunction with all other consultants drawings and documentation. For details of landscaping refer to drawing '0373-NDLD-L-0001-Landscape Proposal'. Identification and position of all site utilities and services by others.					
client	BKJS Developments Ltd.		drawing number	0715.PL.002	
			revision	-	
project	Land South of Burleigh Lane, RH10 4LF		drawing title	Existing and Proposed Location Plan and Site Section A-A OUTLINE PLANNING	
drawn by	checked by	riba work stage	date	scale/original sheet size	
ES	MR	3	Sept '25	1:500/1:1250 @ A1	
www.abir.co.uk    studio@abirarchitects.co.uk Unit 1, Beta House, St John's Road, Hove, BN3 2FX, United Kingdom Hove +44 (0)1273 724 384 Company No 06877117 VAT No 971 4147 17			© ABIR Architects Ltd. Check all dimensions on site before work is undertaken. All goods, materials and workmanship to conform with current building regulations, BSS and COP's.		