



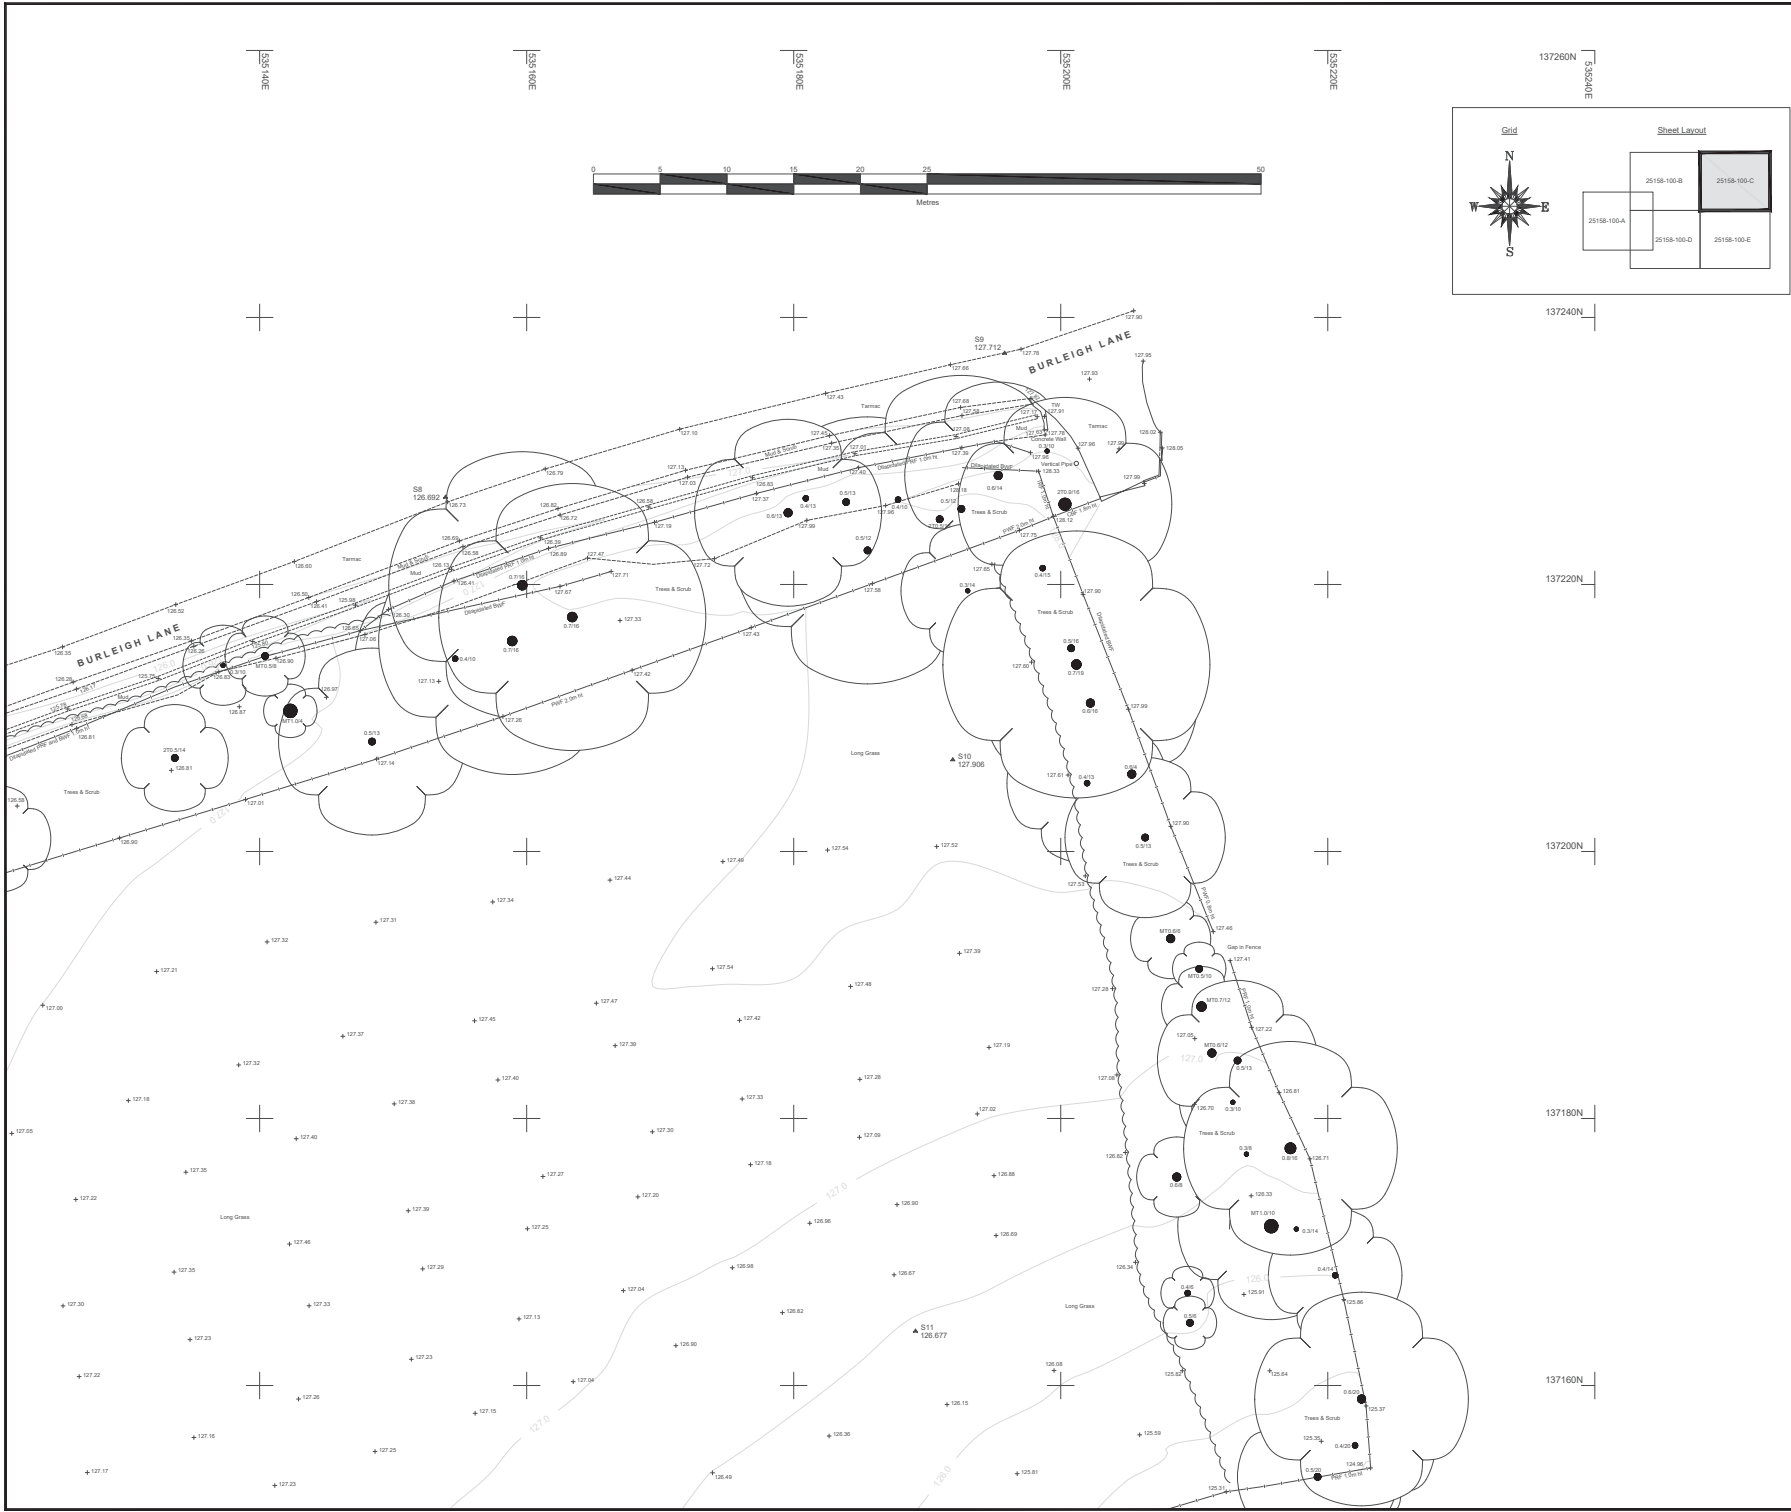

SURVEY STATIONS - COORDINATE SCHEDULE			
Station	Easting	Northing	Level
S1	535088.819	137138.801	127.263
S2	535033.340	137124.950	127.873
S4	535022.576	137151.776	127.230
S4	535013.340	137162.862	126.650
S5	535051.697	137184.868	126.380
S6	535092.067	137204.885	126.030
S7	535116.272	137208.900	126.168
S8	535153.923	137225.540	126.892
S9	535195.799	137237.326	127.712
S10	535191.916	137208.970	127.508
S11	535188.121	137164.075	126.677
S12	535144.070	137132.023	126.753
S13	535093.350	137090.752	127.230

Survey station S2 has a direct relationship to the Ordnance Survey active network. All other stations have been calculated about this point. The scale factor for these quoted stations is 1.
This is effectively a local coordinate system with a good connection to the OS to facilitate overlaying of further OS digital data.
Please contact Maltby Surveys if further clarification is required.

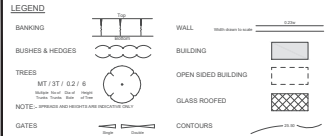

ABBREVIATIONS (WHERE APPLICABLE)			
ARCH HEAD HEIGHT	AHH	MONITORING WELL	MWR
ARCH SPRINGER HEIGHT	ASH	NOTICE BOARD	NB
ARCH SPRINGER LEVEL	ASL	OVERHEAD WIRES	OW
AIR VALVE	AV	PARKING METER	PM
RED LEVEL	RL	ROAD SIGN	RS
REDUHA BEACON	BB	ROAD SIGN	RS
SOLLARD	B	ROAD SIGN	RS
BRITISH TELECOM BOX	BTB	ROAD SIGN	RS
BRICKWORK	BW	ROAD SIGN	RS
BUS STOP	BS	RAIN WATER PIPE	RWP
CABLE TV	CATV	RAIN WATER PIPE	RWP
COVER LEVEL	CL	STOP COCK	SC
CABLE MANNER	CM	SOFTLY LEVEL	SL
CULI	CP	STRUCTURAL SLAB LEVEL	SSL
CONCRETE POST	CP	TREE STUMP	ST
DAVES LEVEL	DAV	SOIL AND VENT PIPE	SVP
ELECTRICAL COVER	ELC	THRESHOLD LEVEL	TL
ELECTRICITY CONTROL BOX	ECB	TELEGRAPH POLE	TP
ELECTRICITY POLE	EP	TELEPHONE CALL BOX	TGB
EARTH ROD	ER	TOP OF KERB	TK
FLOWER BED	FB	TURNSTILE	TS
FINISHED FLOOR LEVEL	FFL	TRAFFIC LIGHT	TL
FIRE HYDRANT	FL	TOP OF MALL	TM
FLOOR LEVEL	FL	UNABLE TO LIFT	UTL
FLAG STAFF	FS	UNABLE TO SURVEY	UTS
GAB PIPE	GP	VENT PIPE	VP
GAB VALVE	GV	WATER METER	WM
GULLY	G	WATER LEVEL	WL
GATE STOP	GS	WASH OUT	WO
INSPECTION COVER	IC	WASTE PIPE	WP
INVERT LEVEL	IL	WATER TANK	WT
LAMP POST	LP	WATER VALVE	WV
FENCES			
BARBED WIRE FENCE	BWF	LARCH LAP FENCE	LLF
CORRUGATED IRON FENCE	CIF	METAL RAILING FENCE	MRF
CLOSE BOARD FENCE	CBF	POST AND CHAIN FENCE	PCF
CHAIN LINK FENCE	CLF	POST FENCE	PF
CHESTNUT FENCING FENCE	CFF	POST AND RAIL FENCE	PRF
FENCE POST	FP	POST AND WIRE FENCE	PWF
INTERWOVEN FENCE	IF	STEEL PALISADE SECURITY FENCE	SPF
RAIL FENCING FENCE	RF	TUBULAR STEEL RAIL FENCE	TSRF

REV	NOTES	DWN	DATE
F	---	---	---
D	---	---	---
C	---	---	---
B	---	---	---
A	---	---	---



Notes:
Grid and levels relate to OS GPS Active Network.
Sheet is North orientated unless stated.

Maltby Surveys Ltd

2 QUEENS ROAD
HAYWARDS HEATH
WEST SUSSEX
RH11 6 1EB
Tel: 01444 416246
E-Mail: mis@maltbysurveys.com
WebSite: www.maltbysurveys.com

SURVEYED	RP	CLIENT
DRAWN	RP	BKJS Developments Ltd.
CHECKED	SJM	SCALE
RICS		
1/200 (A1 Sheet)		

Burleigh Lane, Crawley Down, RH10 4LF

TOPOGRAPHICAL SURVEY		
Job No	Rev	Drawing Number
25/158	-	25/158/100/C
Date : July 2025		