


Existing Garden Plan - Sections of Wall Requiring Repair
1:200 @A1

23 Vine Street, Brighton BN1 4AG
e: studio@sticklandwright.co.uk
t: 01273 964051
Company registered in England No. 11222477

Disclaimer:
This drawing is the copyright of Stickland Wright Ltd. and may not be reproduced or used except by written permission.
Figured dimensions to have precedence over scaling.
Check all site dimensions prior to fabrication. Refer any discrepancies found to Stickland Wright.

Revisions:		
/	16/10/2025	Issued for planning
Checked		

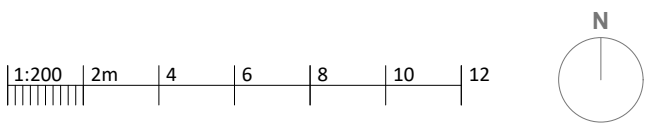

Refer to drawing 25041-P-201 for supporting images corresponding with the numbers on the plan showing the areas in need of repair

Dwg No. 25041C-P-200

Drawing Title Existing Garden Wall Plan
Address Wykehurst House
Client M Blencowe
Scale 1:200 @A1
Stage Planning
Drawn by nc
Checked by ns



architecture + interiors
www.sticklandwright.co.uk