
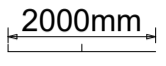



Planning Drawings


Existing Layout

Scale 1 : 100 

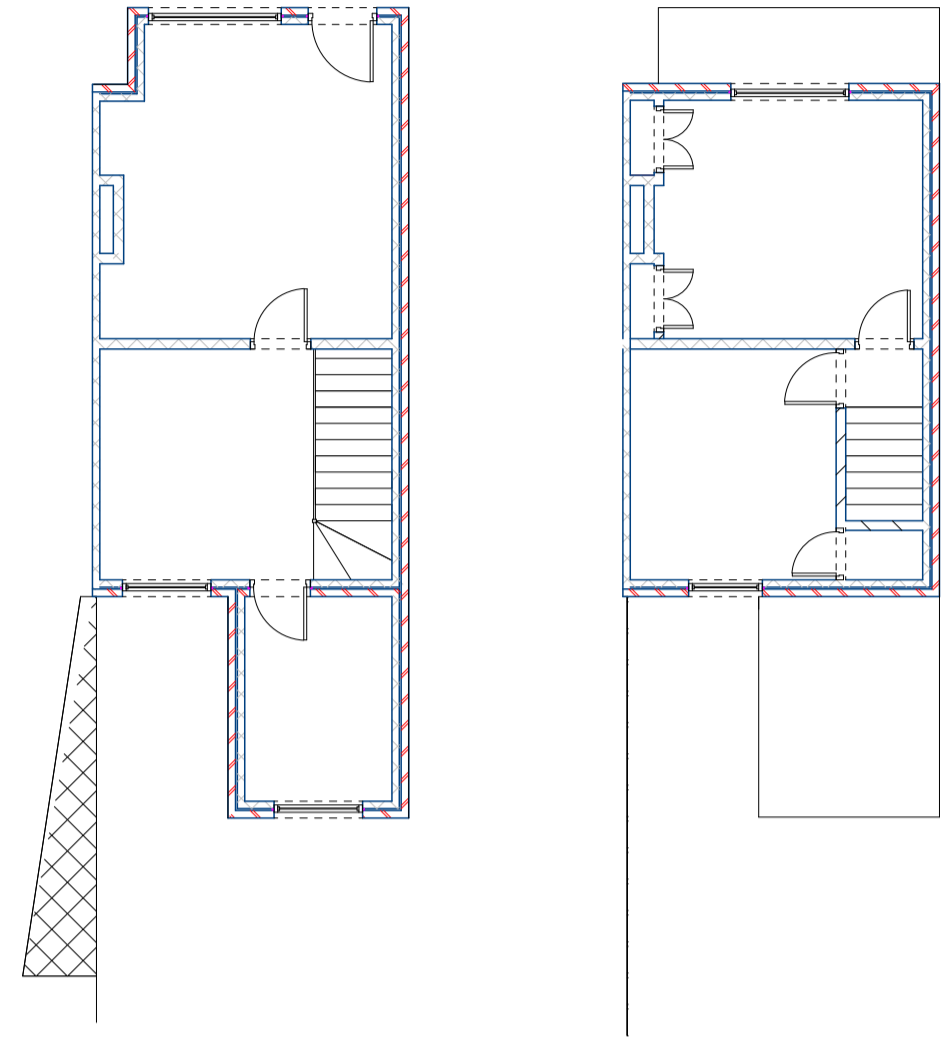


Proposed Layout

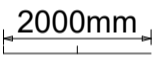Scale 1 : 100 

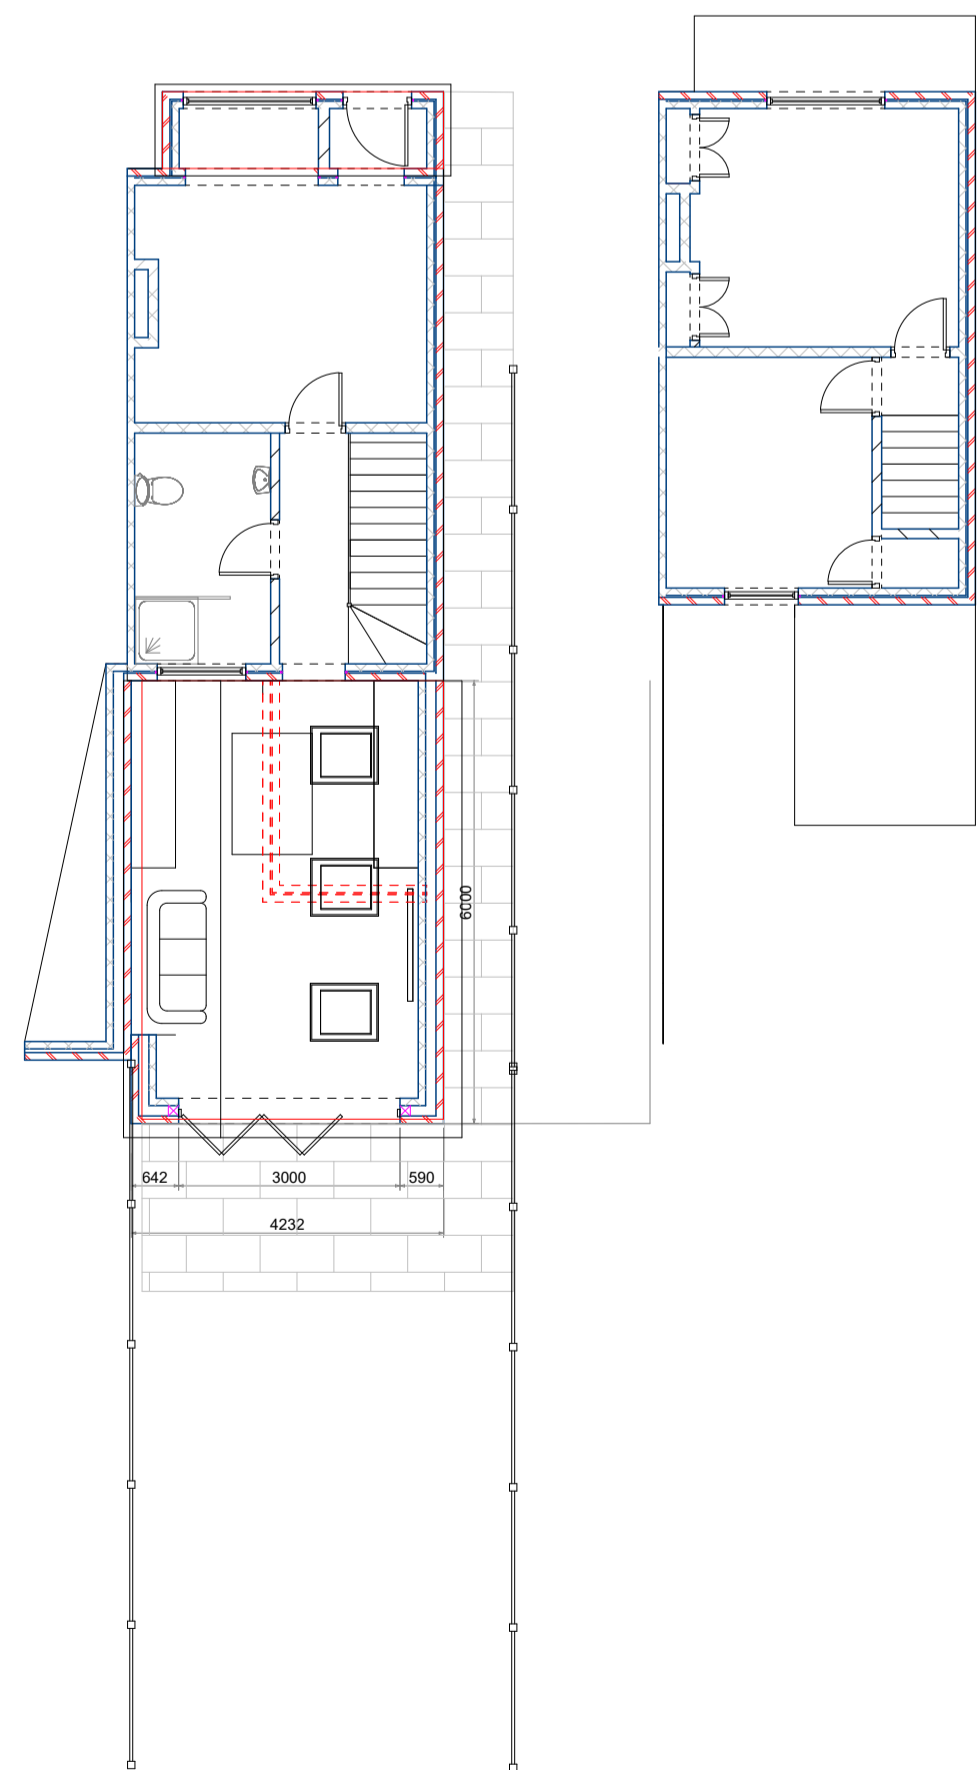

1. All Dimensions In Millimetres Unless Otherwise Stated
2. New Roof Tiles to match existing in type ,colour & face
3. New facing brickwork to match existing
4. The requirements of the party wall act should be observed
- 5.No part of the proposed extension ,including Foundations and gutters, should encroach the property boundary

Elevations Existing

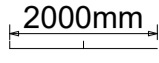
Scale 1 : 100 

*** Route Larger Home extension**



Elevations Proposed

Scale 1 : 100 

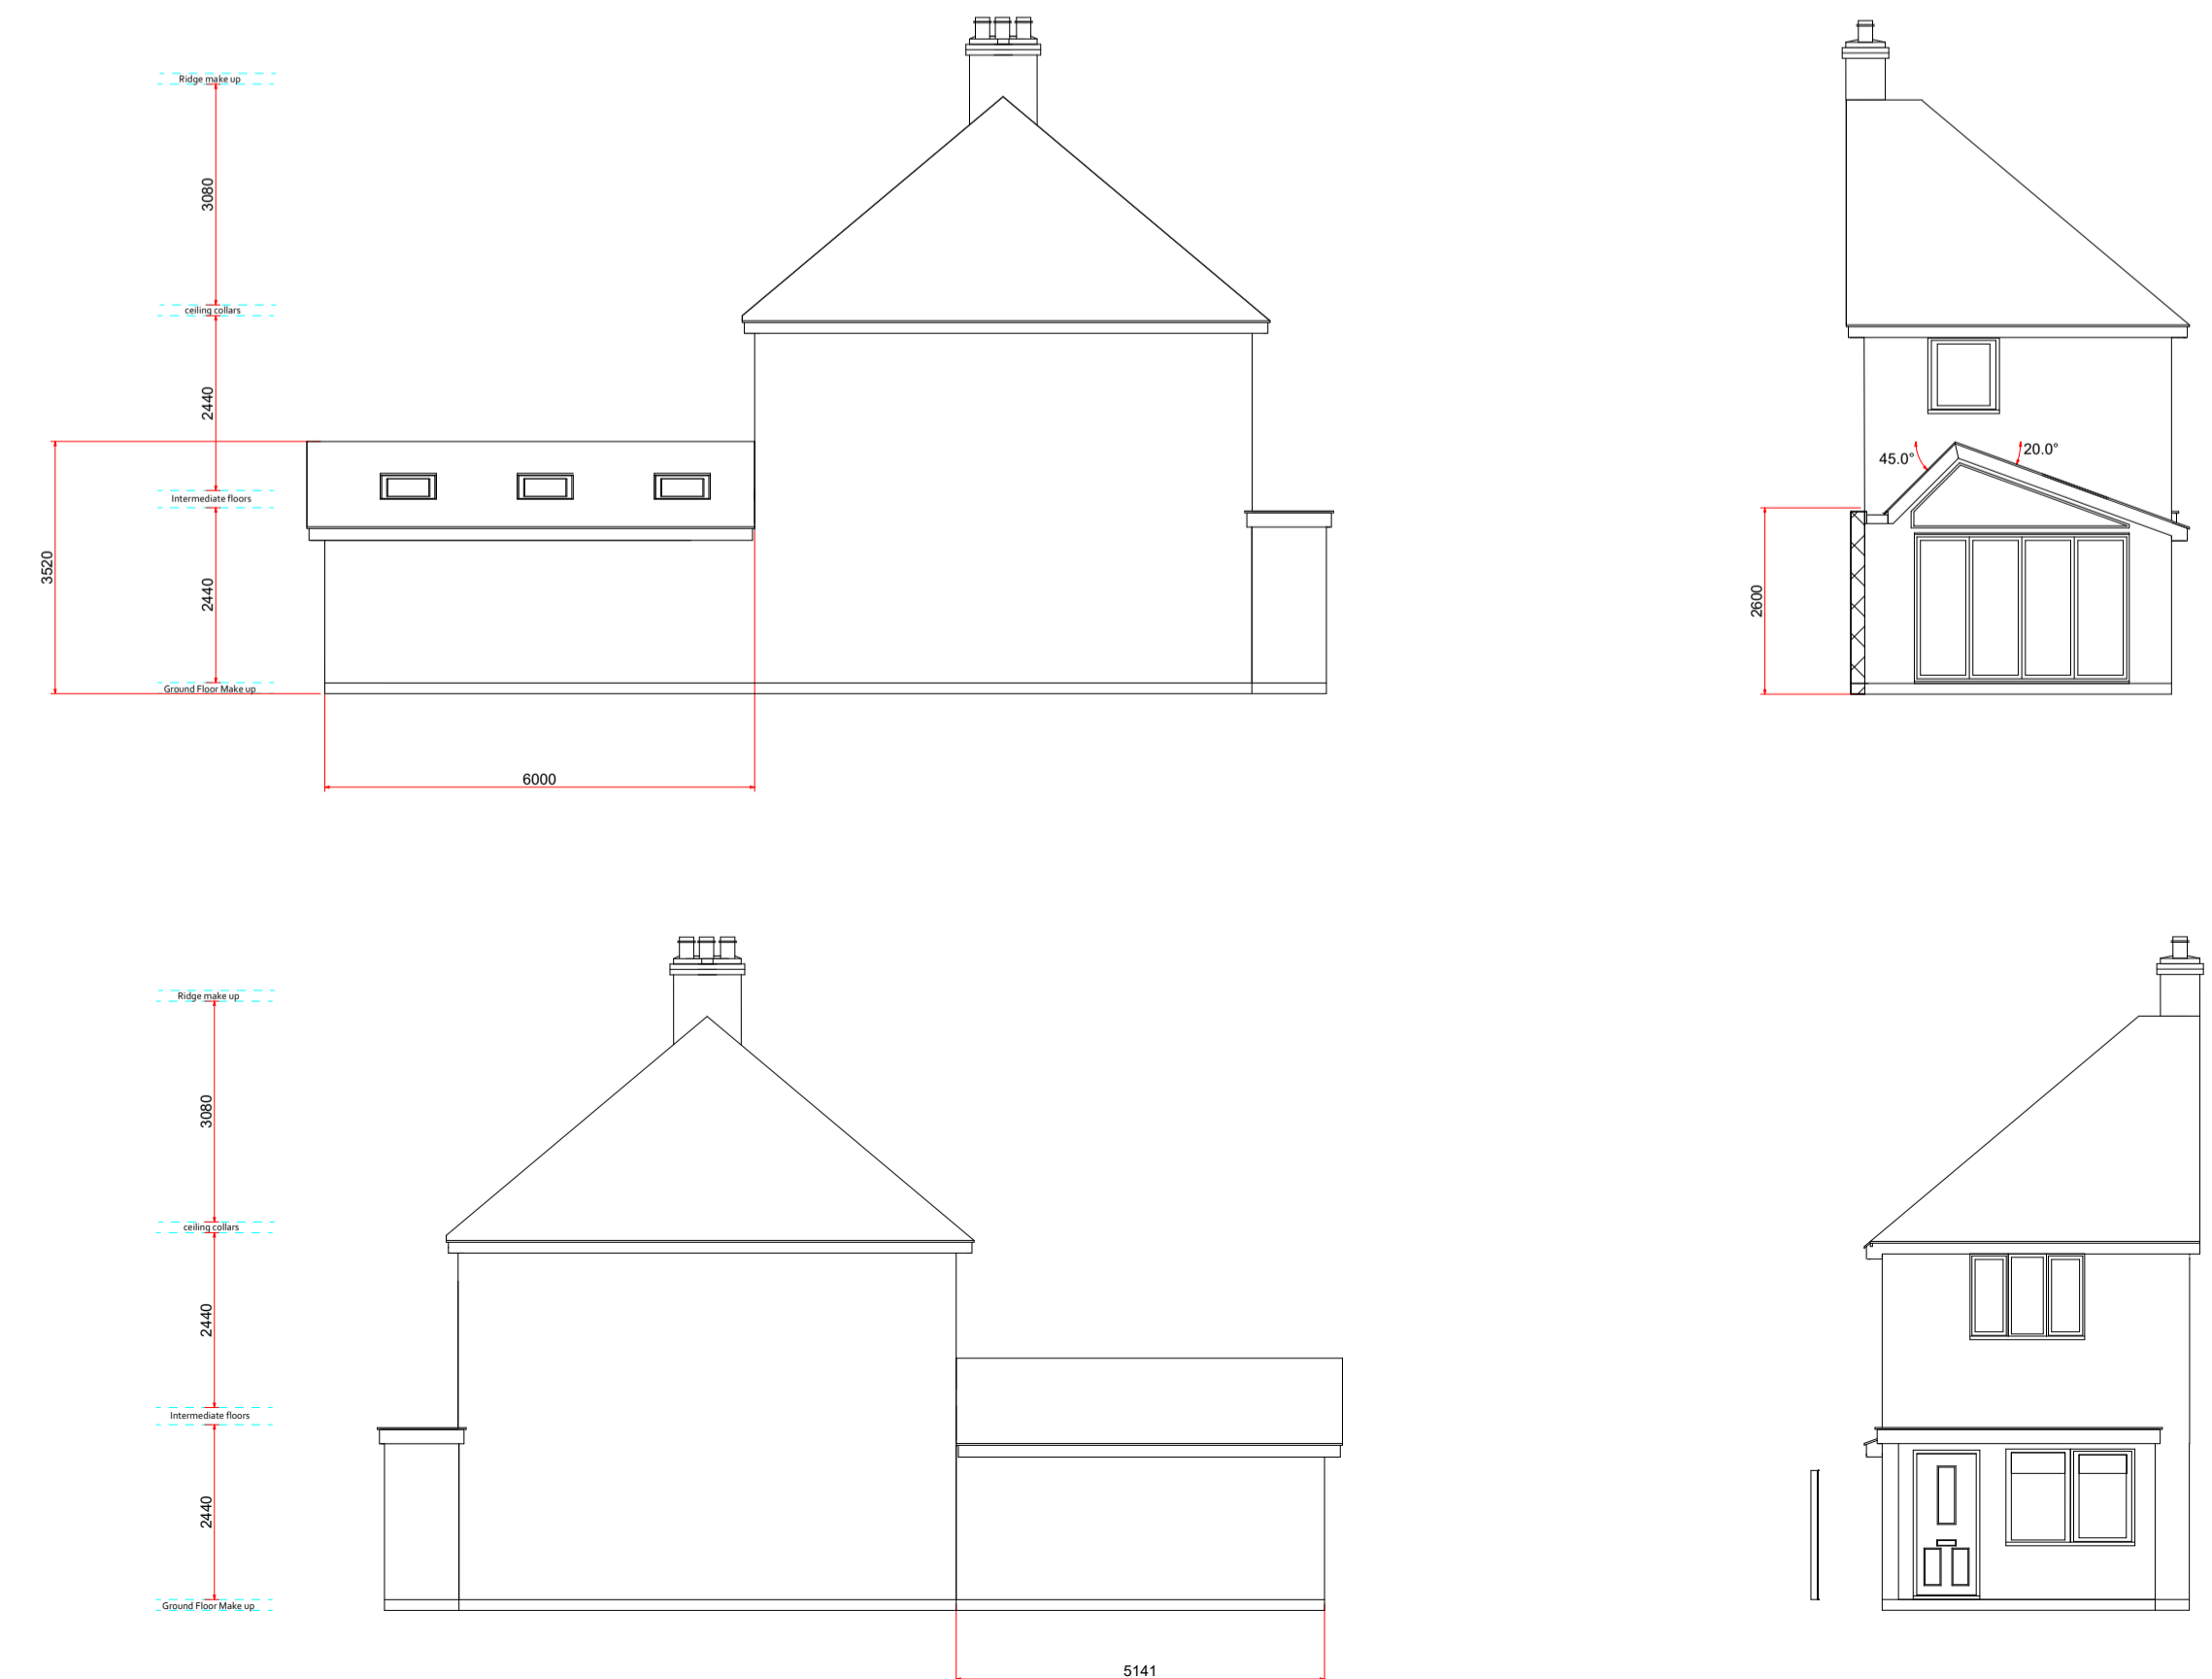

Photographic Survey



Larger Home extension

Extension projection - 6000mm
 Max Height - 3520mm
 Eaves Height - 2600mm

Client - Stuart Parnell-Driver

Address - 147 Station Rd
 Burgess Hill
 RH15 9EG

Page Size - A1 