



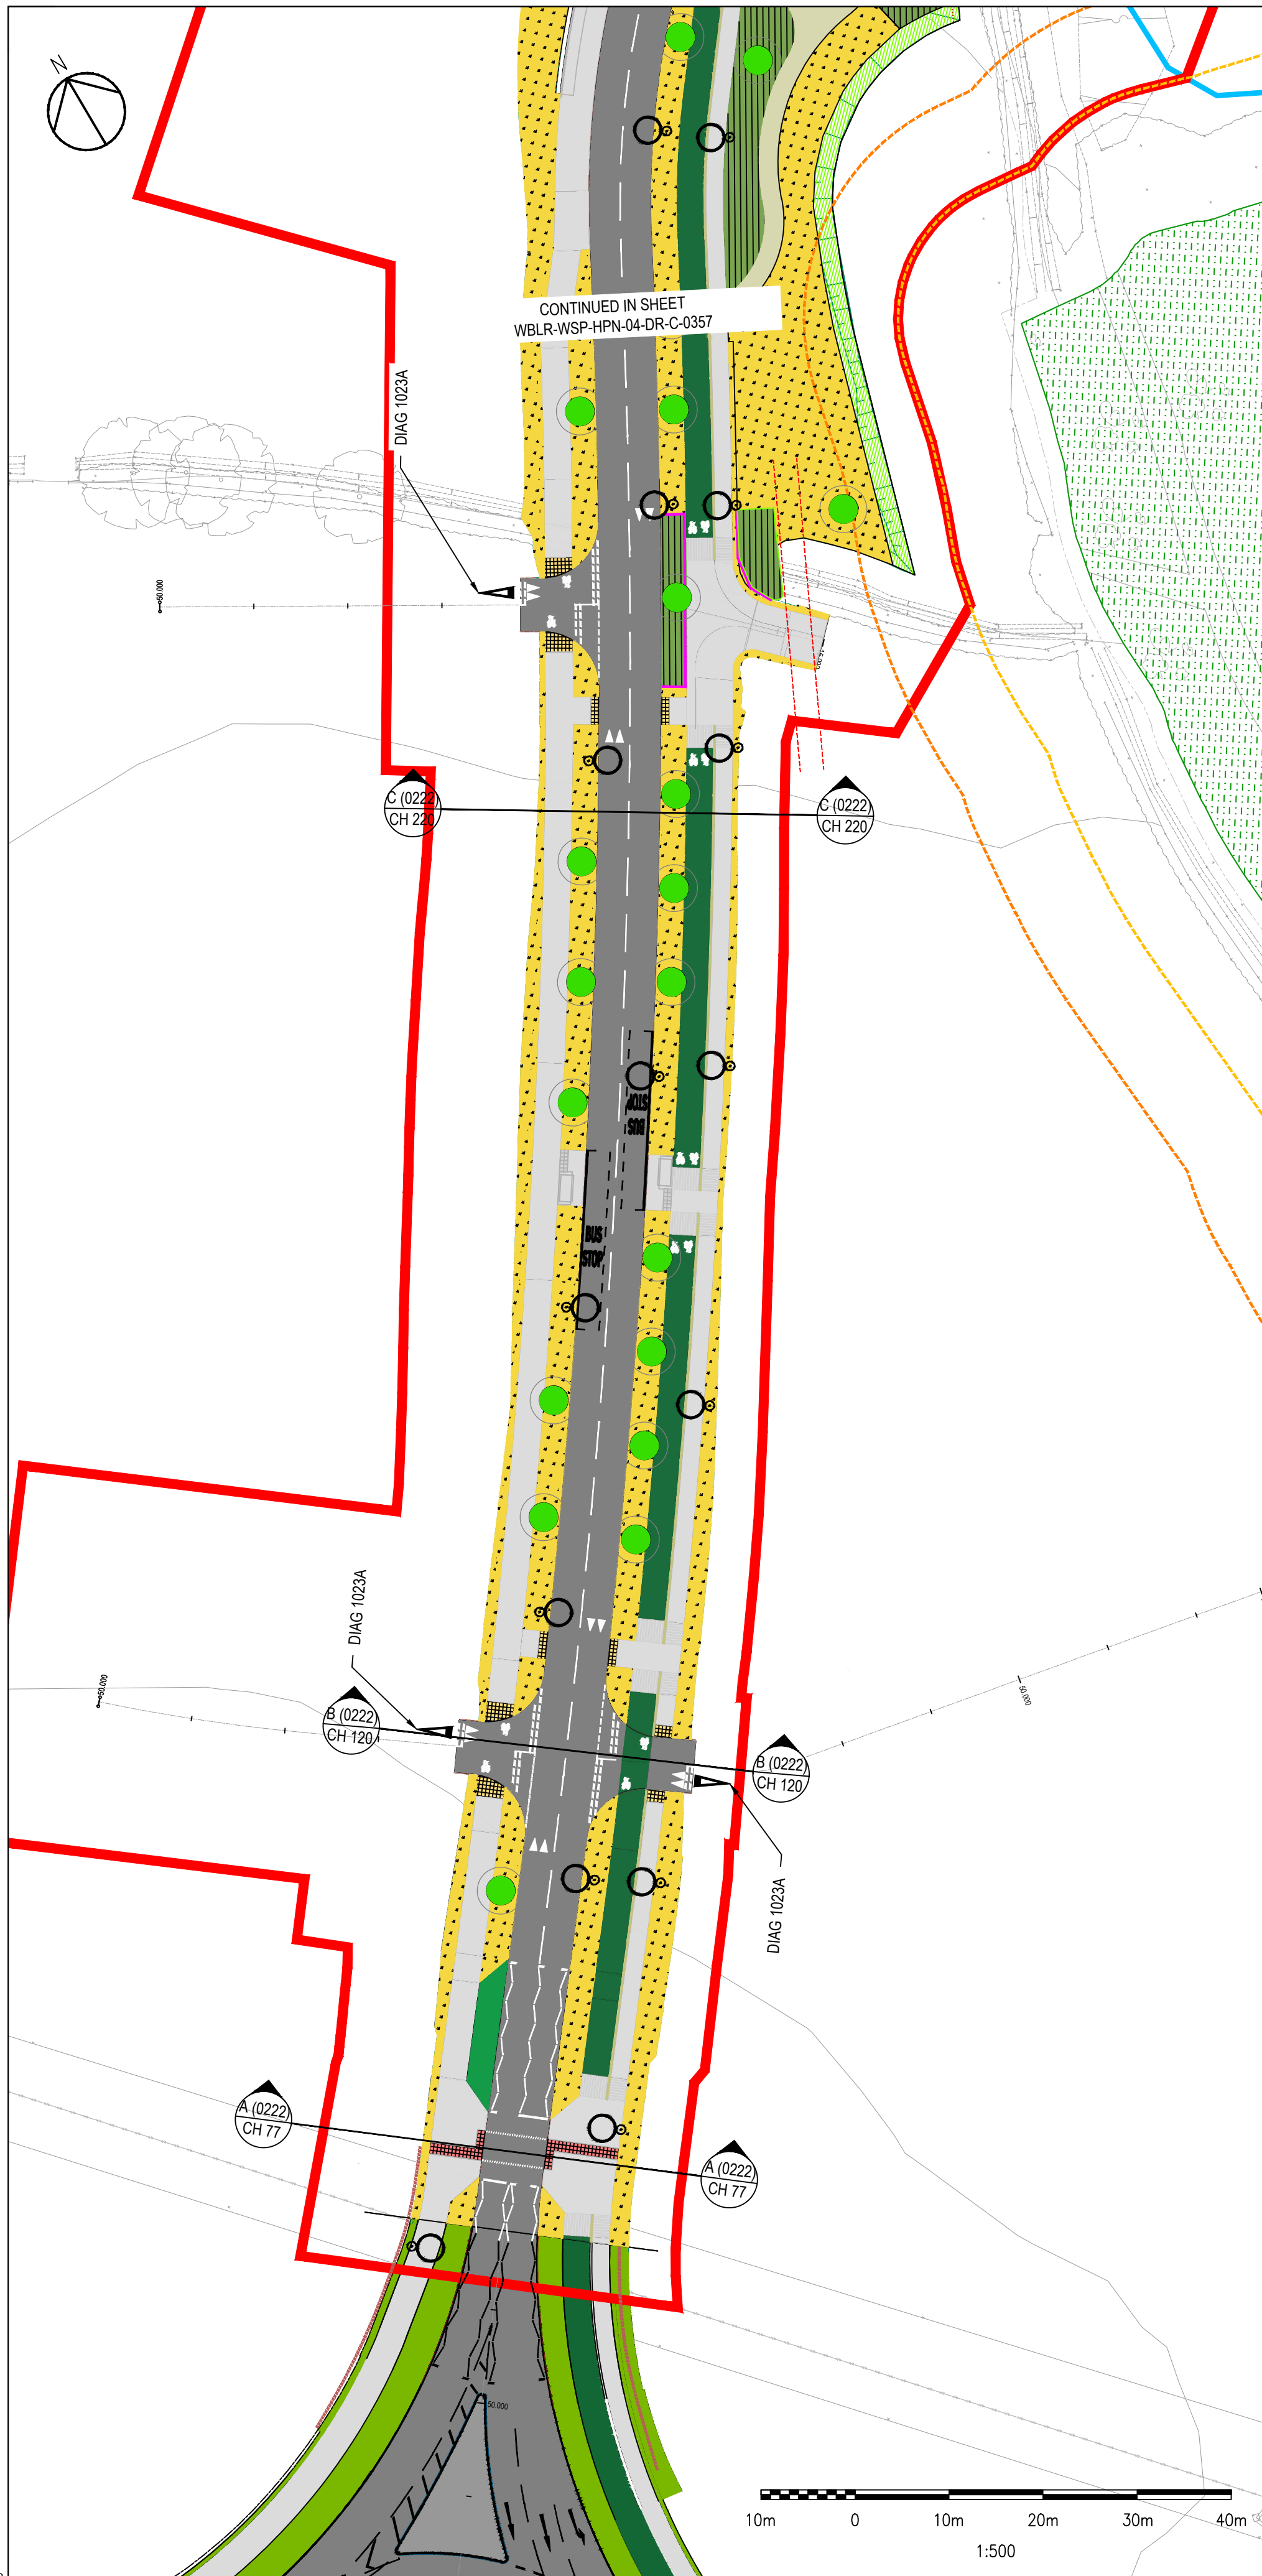


ALIGNMENT PLAN OF CROSS SECTIONS
SCALE 1:500

DATUM 23m

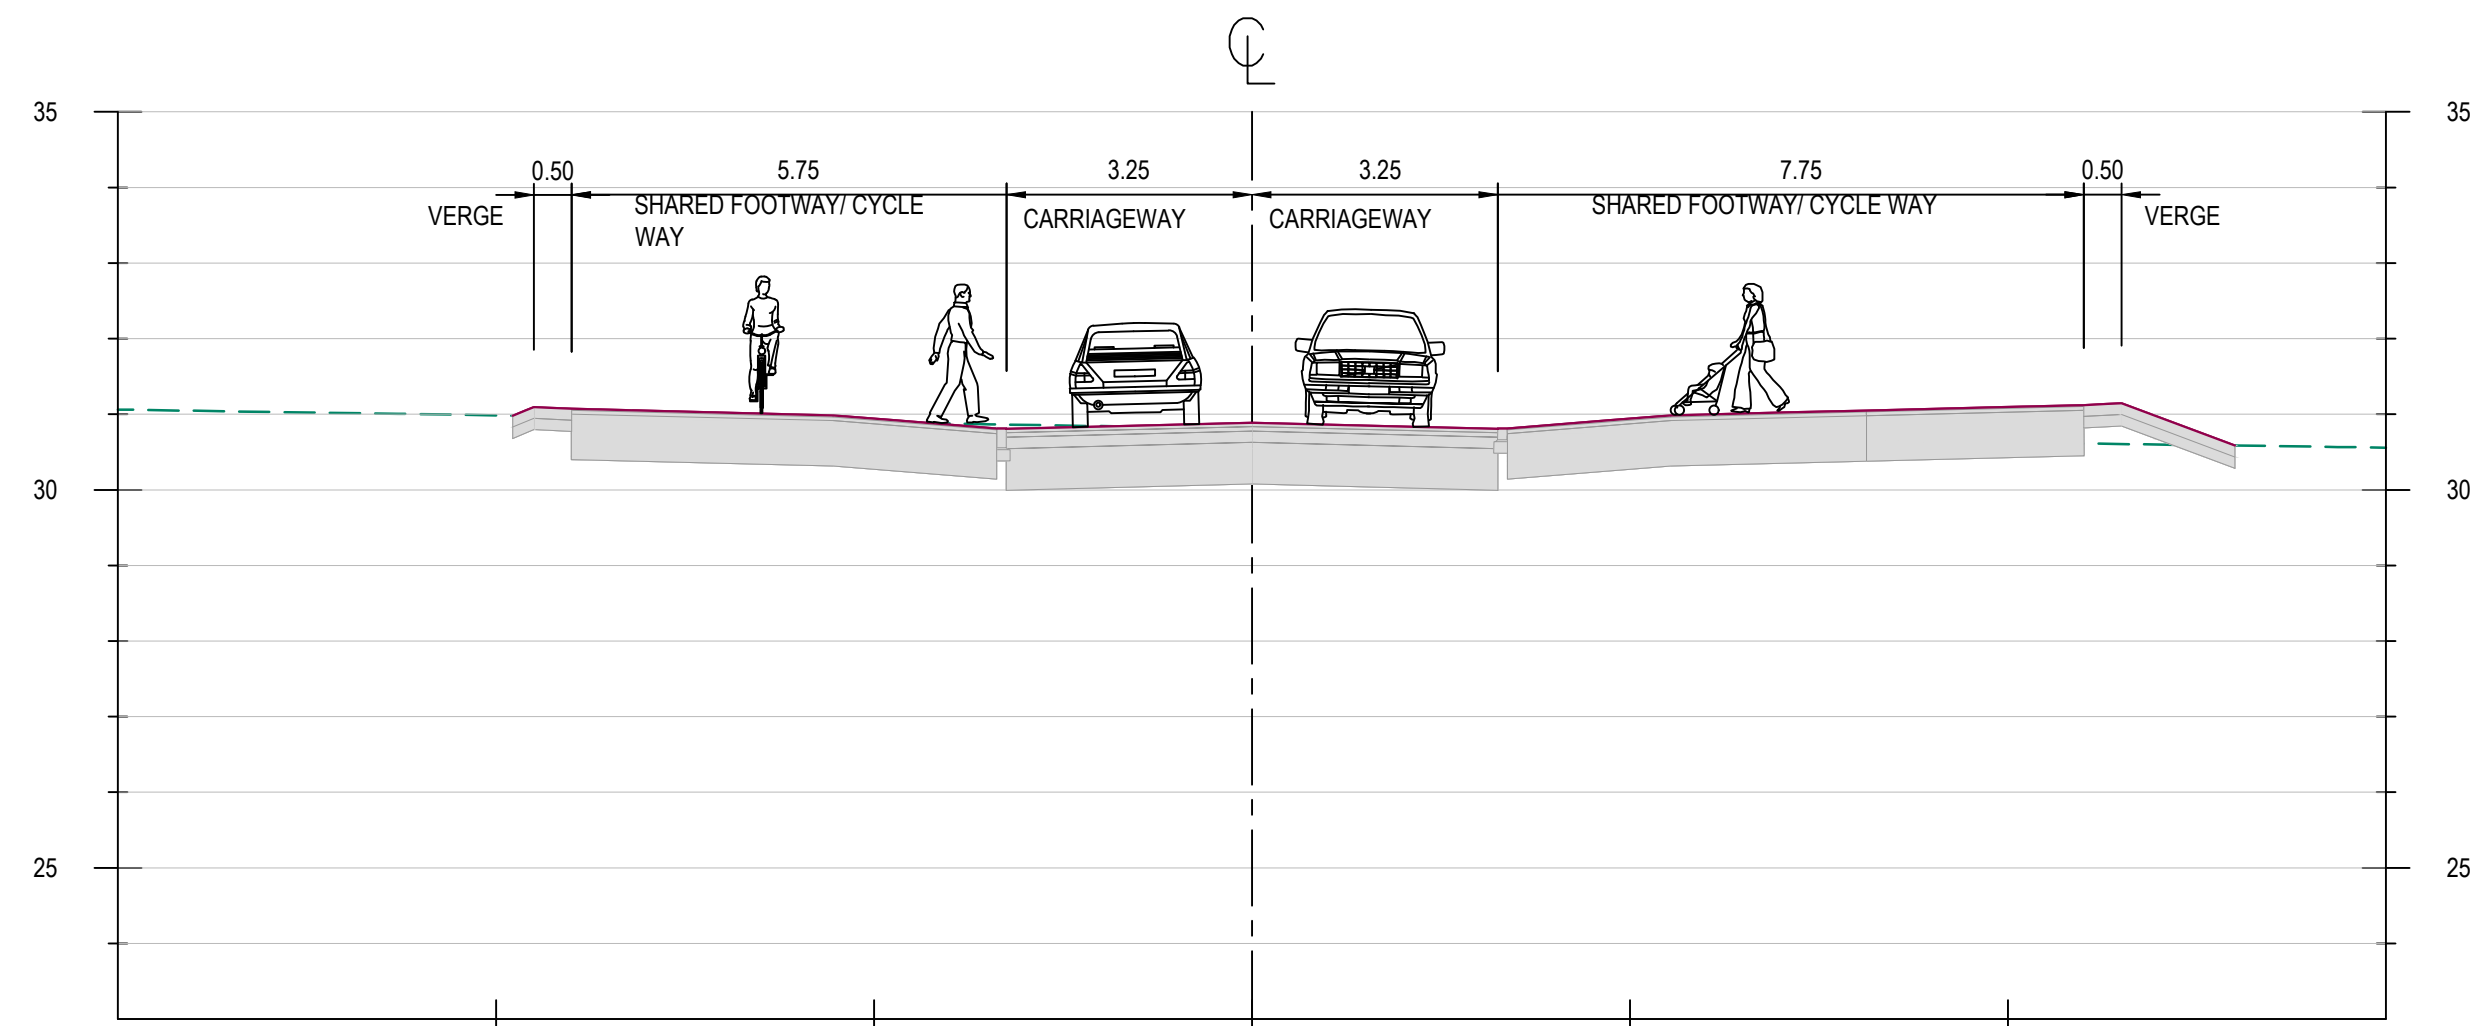


ALIGNMENT - PHASE 2 - CH 77 AT SIGNALISED CROSSING
SCALE 1:100

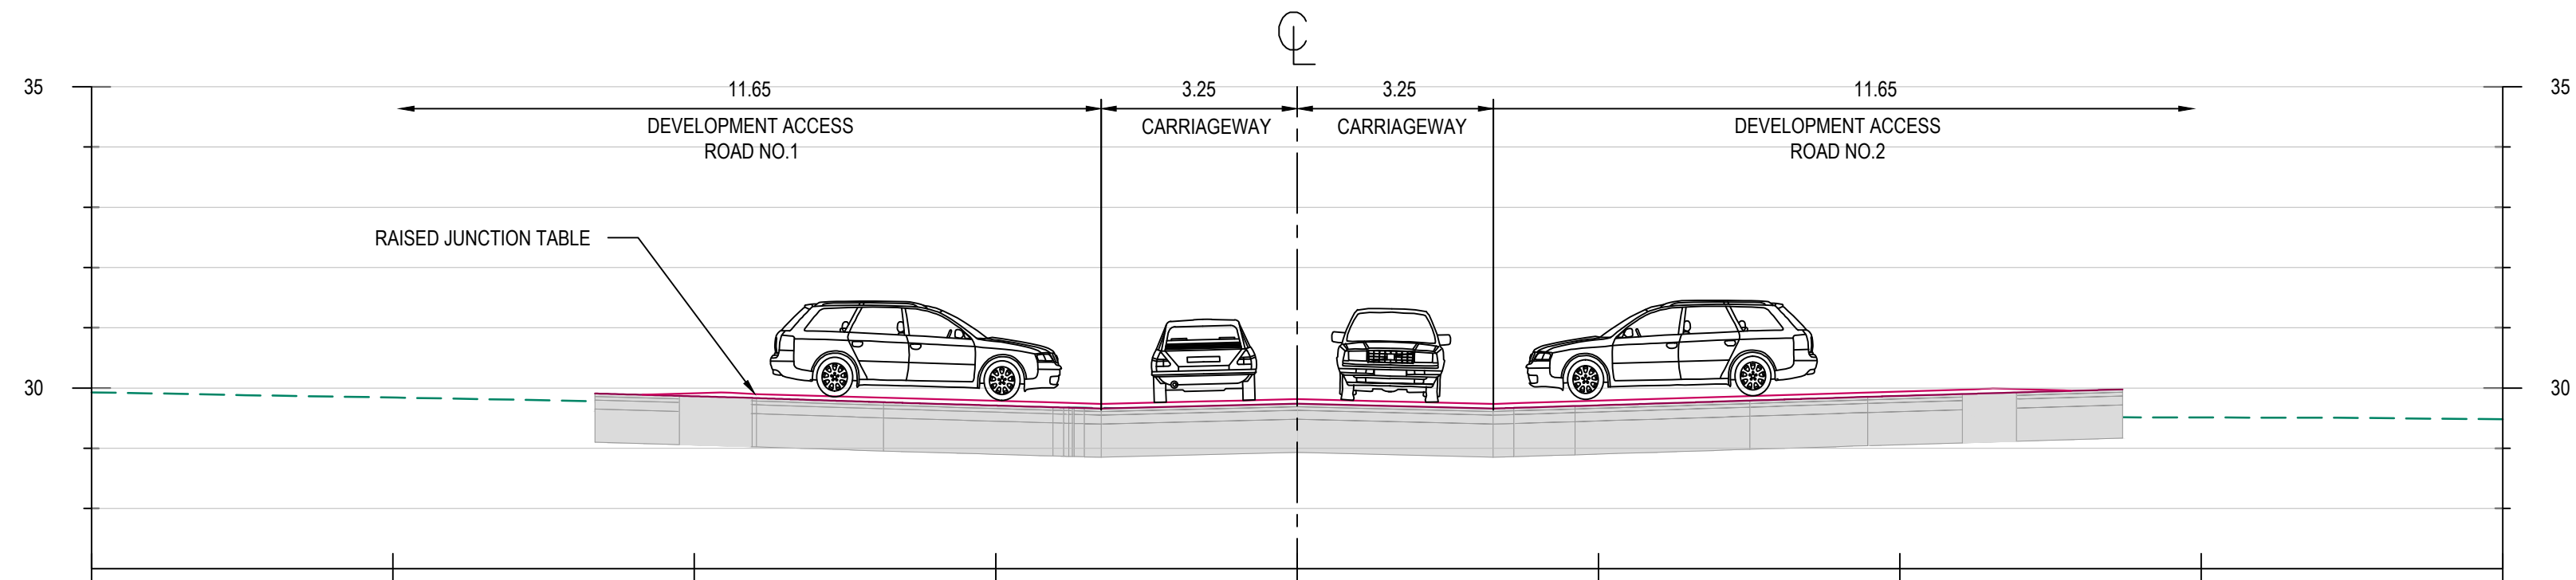

ALIGNMENT - PHASE 2 - CH 120 AT CROSS ROADS
SCALE 1:100

DATUM 18m

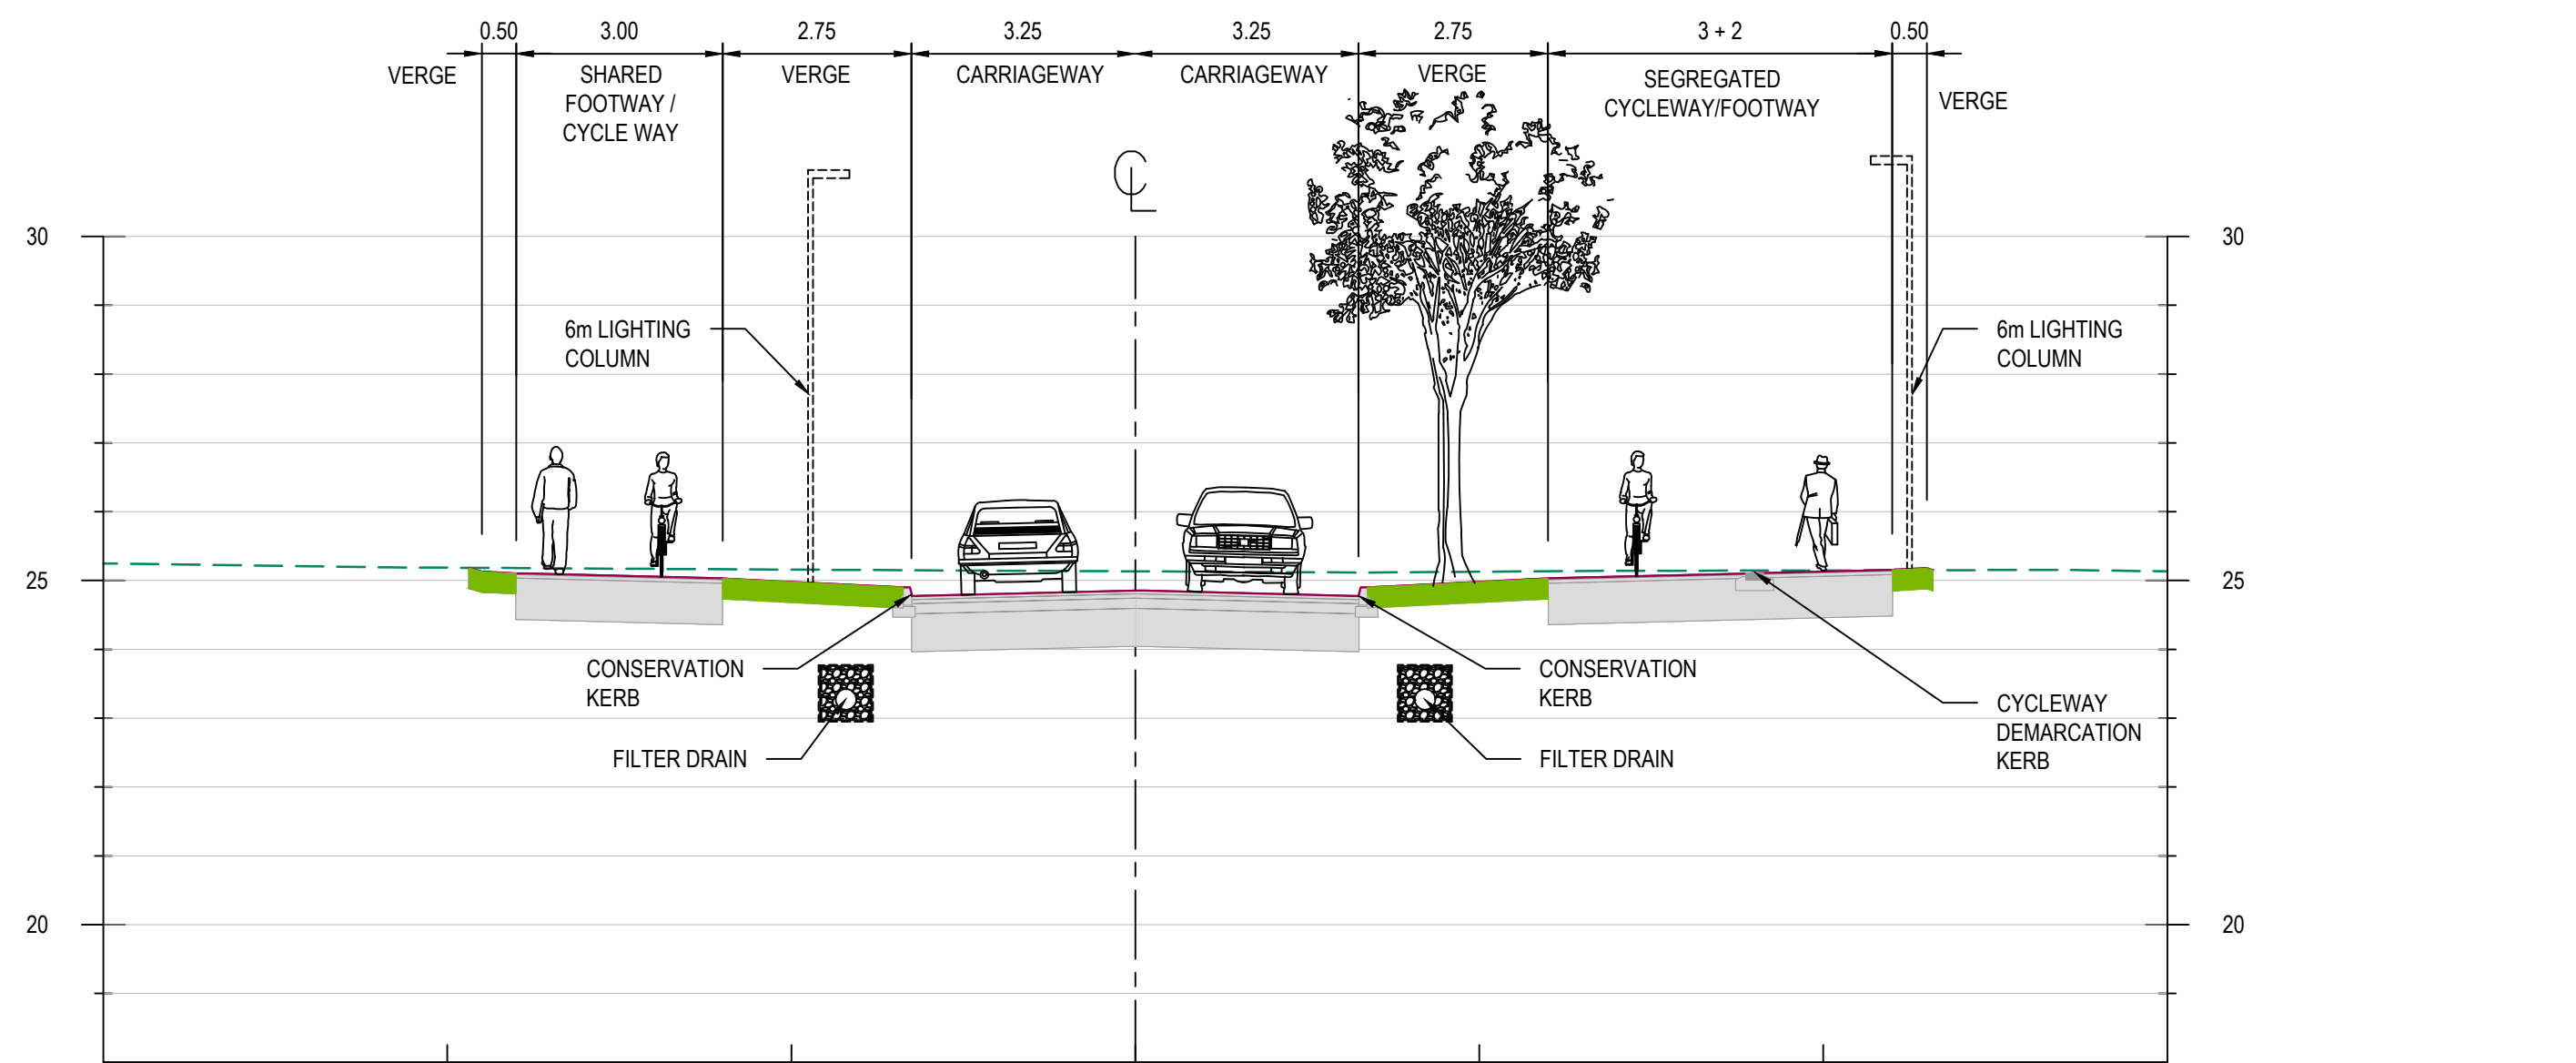

ALIGNMENT - PHASE 2 - CH 220 TYPICAL CROSS SECTION
SCALE 1:100

NOTES

1. ALL DIMENSIONS ARE IN METRES UNLESS NOTED OTHERWISE.
2. FOR DRAINAGE DETAILS REFER TO DRAWING WBLR-WSP-HPN-04-DR-C-0225.
3. FOR ADDITIONAL SHEETS SEE:
WBLR-WSP-HPN-04-DR-C-0357 - SHEET 2 OF 3
WBLR-WSP-HPN-04-DR-C-0358 - SHEET 3 OF 3
4. EMBANKMENT SIDE SLOPES ARE 1 IN 3 UNLESS SPECIFIED OTHERWISE.
5. CUTTING SIDE SLOPES ARE 1 IN 3.5 UNLESS SPECIFIED OTHERWISE.

LEGEND

- EXISTING GROUND LEVEL
- PROPOSED GROUND LEVEL
- PHASE 2 CONSTRUCTION WORKS BOUNDARY
- ANCIENT WOODLAND AREA
- ANCIENT WOODLAND 15m OFFSET
- ANCIENT WOODLAND 25m OFFSET
- FLOOD EXTENT OUTLINE (100 YEAR + 105% CC)
- WATERCOURSE EDGE LIMIT

P04	JS	GL	AB	PRE-PLANNING APPLICATION COMMENTS ADDRESSED	04.10.2024
P03	JS	KS	AJB	CROSS SECTION CH 71 REPLACED WITH CH 77. CROSS SECTION 120 AND 220 UPDATED WITH GSH	15.02.24
P02	JR	KS	AJB	CROSS SECTION CH 180 REPLACED WITH CH 120	24.07.23
P01	JB	PR	AJB	FIRST ISSUE	21.07.21
Rev	Drawn	Chkd	Appd	Description	Date

Purpose of Issue
For Planning
Classification
Public

Client
Homes England
Jackson

Project
**Western Bridge Link Road
Burgess Hill**

Drawing
**PLANNING
PHASE 2 - CROSS SECTIONS
SHEET 1 OF 3**

Scale @ A1	Drawn	Checked	Approved
AS SHOWN	JB	PR	AJB
Project No.			Date

CS100377
21-07-21

Drawing Identifier
Project - Originator - Zone - Level - File Type - Role - Number
WBLR-WSP-HPN-04-DR-C-0222
BS1192 Compliant
revision
P04

wsp
3rd Floor
Westferry House
11 Westferry Circus
London
E14 4HD
WSP.com