



PLAN ON NORTH WEST RETAINING WALL

SCALE: 1:100 @ A1

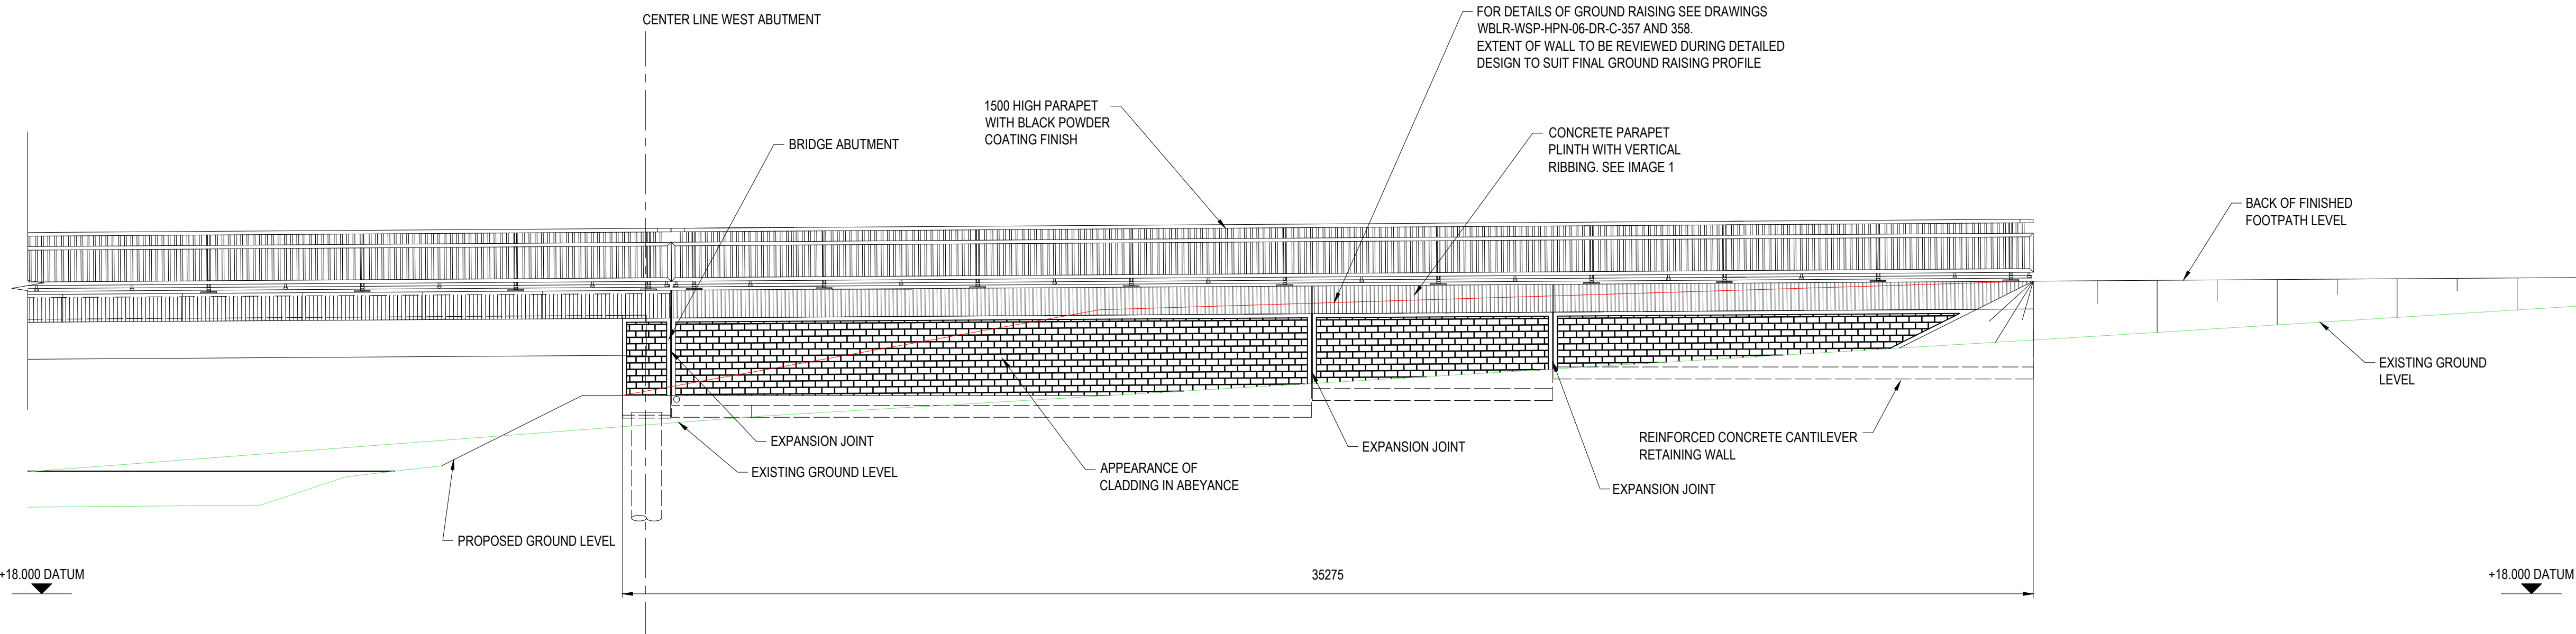

ELEVATION ON NORTH WEST RETAINING WALL

SCALE: 1:100 @ A1

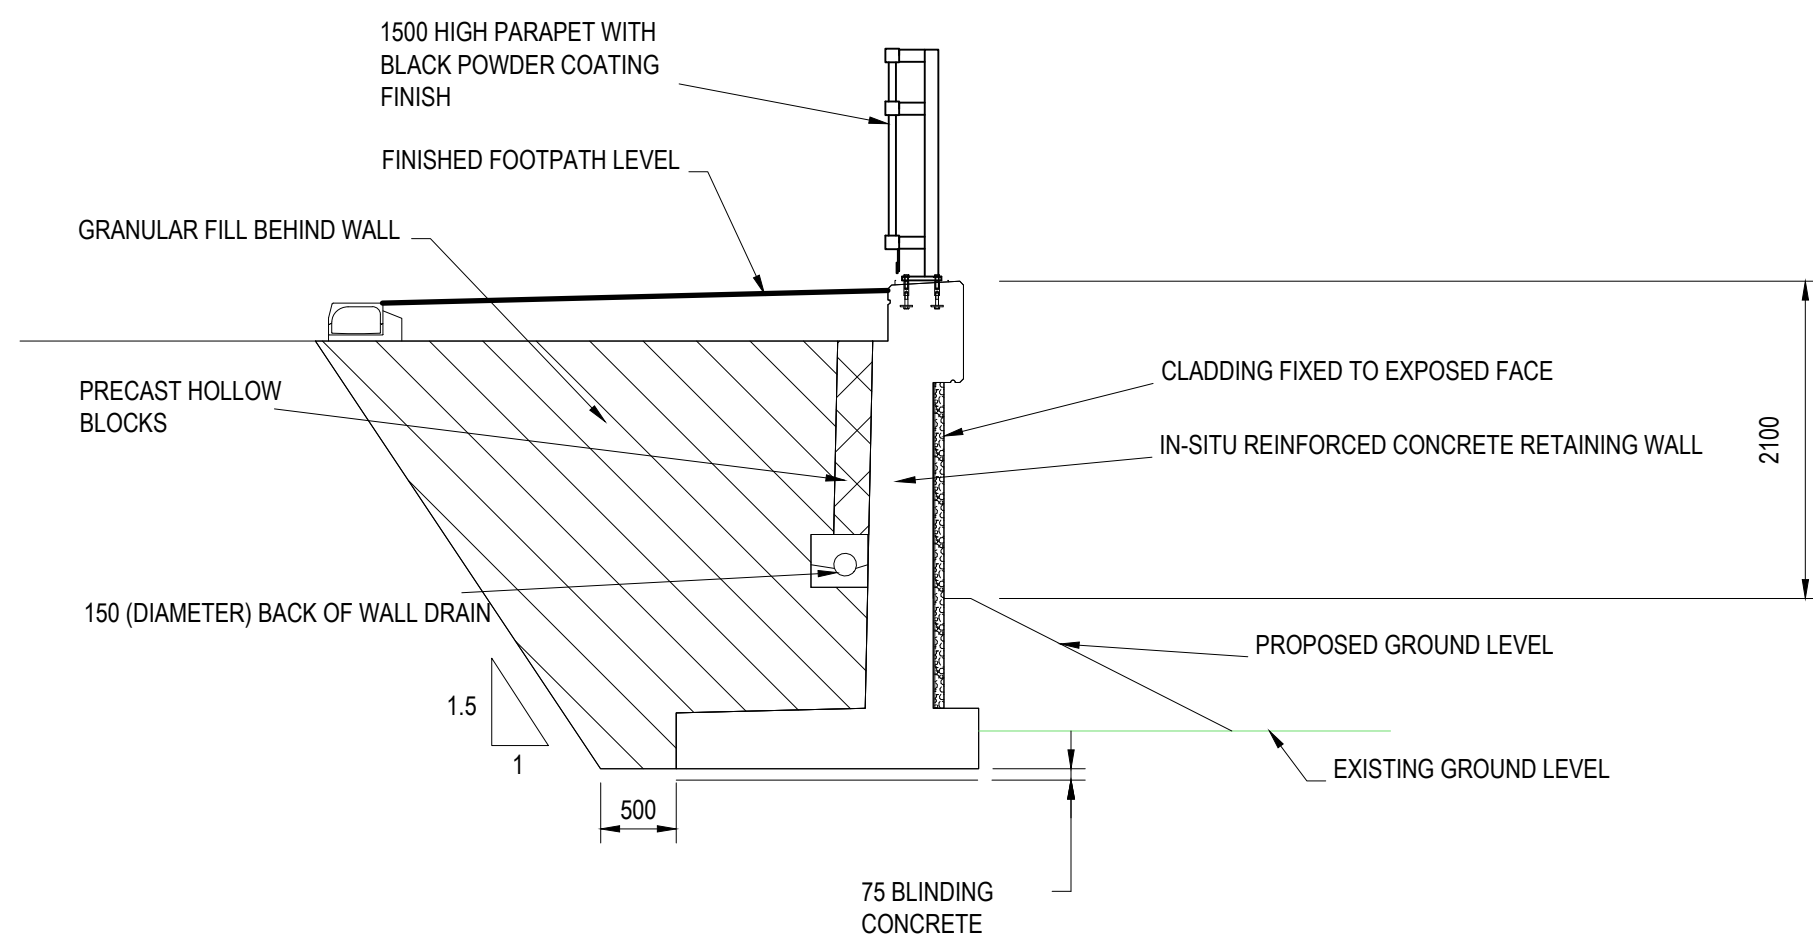

TYPICAL SECTION

SCALE: 1:50 @ A1



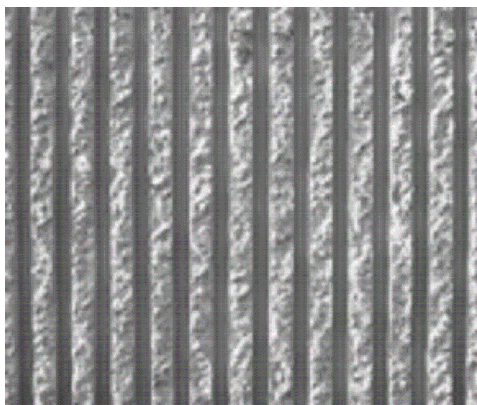



IMAGE 1 - TYPICAL RIBBED CONCRETE FINISH

SCALE: NTS @ A1

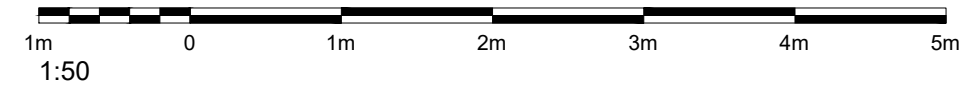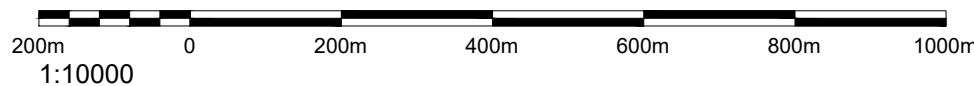

NOTES:

1. ALL DIMENSIONS ARE IN MILLIMETRES UNLESS NOTED OTHERWISE.
2. ALL LEVELS ARE IN METRES ABOVE ORDNANCE DATUM.
3. THIS DRAWING SHOULD BE READ IN CONJUNCTION WITH DRAWING No. WBLR-CAP-HPN-05-DR-C-0231 & 0232, WBLR-CAP-HPN-06-DR-C-0233, 0234.
4. ALL EXPOSED CONCRETE ARRISSES TO BE CHAMFERED 25 x 25mm UNLESS NOTED OTHERWISE.

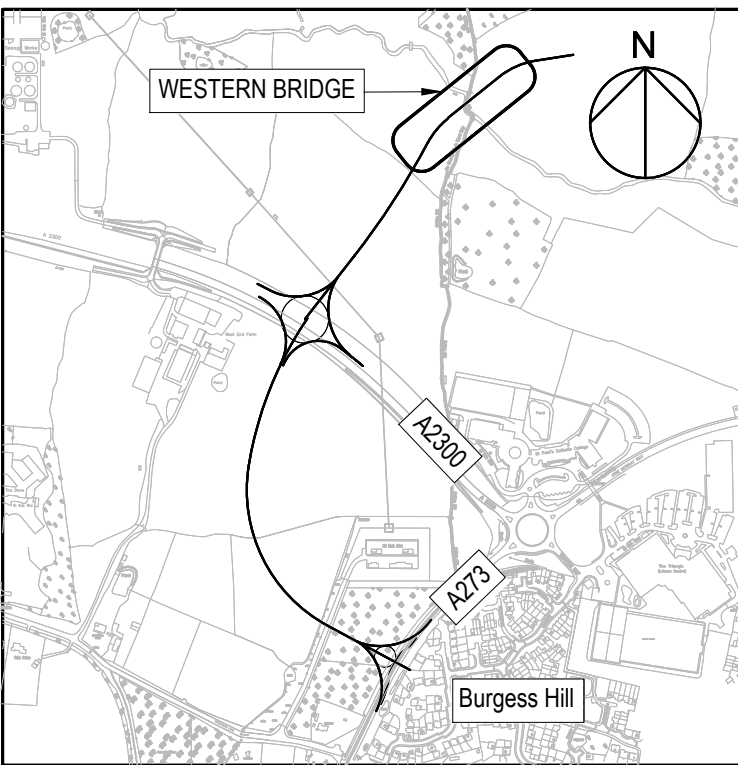

LOCATION PLAN

SCALE: 1:10,000 @ A1

P03	JM	GL	AJB	GROUND RAISING ADDED	01/04/2025
P02	JM	GL	AJB	PRE-PLANNING APPLICATION COMMENTS ADDRESSED	07/10/2024
P01	AS	KS	AJB	First Issue	15/02/2024

Rev	Drawn	Chkd	Appd	Description	Date
Rev	Drawn	Chkd	Appd	Description	Date

Purpose of Issue	Status
For Planning	S0

Classification	Public
----------------	--------



Project:
Western Bridge Link Road
Burgess Hill

Drawing
Phase 2 Planning
Retaining Walls
General Arrangement
Sheet 3 of 3

Scale @ A1	Drawn	Checked	Approved
As Shown	ARS	KS	AJB

Project No.	Date
CS100377	01-AUG-23

Drawing Identifier	BS1192 Compliant
Project - Originator - Zone - Level - File Type - Rule - Number	Revision
WBLR-WSP-HPN-04-DR-C-0235	P03



East Grinstead House, Block B, Wood Street, East Grinstead,
West Sussex, RH19 1UU
01342 327161
www.wsp.com
WSP in the UK