

NOTES

1. ALL DIMENSIONS ARE IN METRES UNLESS NOTED OTHERWISE.
2. FOR DRAINAGE DETAILS REFER TO DRAWING WBLR-WSP-HPN-04-DR-C-0225.
3. FOR ADDITIONAL SHEETS SEE:
WBLR-WSP-HPN-04-DR-C-0222 - SHEET 1 OF 3
WBLR-WSP-HPN-04-DR-C-0358 - SHEET 3 OF 3
4. EMBANKMENT SIDE SLOPES ARE 1 IN 3 UNLESS SPECIFIED OTHERWISE.
5. CUTTING SIDE SLOPES ARE 1 IN 3.5 UNLESS SPECIFIED OTHERWISE.

LEGEND

- EXISTING GROUND LEVEL
- PROPOSED GROUND LEVEL
- PHASE 2 CONSTRUCTION WORKS BOUNDARY
- ANCIENT WOODLAND AREA
- ANCIENT WOODLAND 15m OFFSET
- ANCIENT WOODLAND 25m OFFSET
- FLOOD EXTENT OUTLINE (100 YEAR + 105% CC)
- WATERCOURSE EDGE LIMIT

P04	JS	GL	AJB	GROUND RAISING ADDED	02.04.23
P03	PD	GL	AJB	PRE-PLANNING APPLICATION COMMENTS ADDRESSED	08.10.24
P02	JS	KS	AJB	CROSS SECTIONS 270 AND 300 AMENDED WITH LANDSCAPE AREA, CROSS SECTION 320 AND 330 REPLACED WITH S25	15.02.24
P01	JR	KS	AJB	FIRST ISSUE	24.07.23
Rev	Drawn	Chkd	Appd	Description	Date

Purpose of Issue

For Planning

S0

Classification

Public

Client



Project

Western Bridge Link Road
Burgess Hill

Drawing

PLANNING
PHASE 2 - CROSS SECTIONS
SHEET 2 OF 3

Scale @ A1	Drawn	Checked	Approved
AS SHOWN	AS	KS	AB

Project No. Date






CS100377 22-06-23

Drawing Identifier
Project - Originator - Zone - Level - File Type - Role - Number
WBLR-WSP-HPN-04-DR-C-0357 P04



3rd Floor
Westferry House
11 Westferry Circus
London
E14 4HD

WSP.com

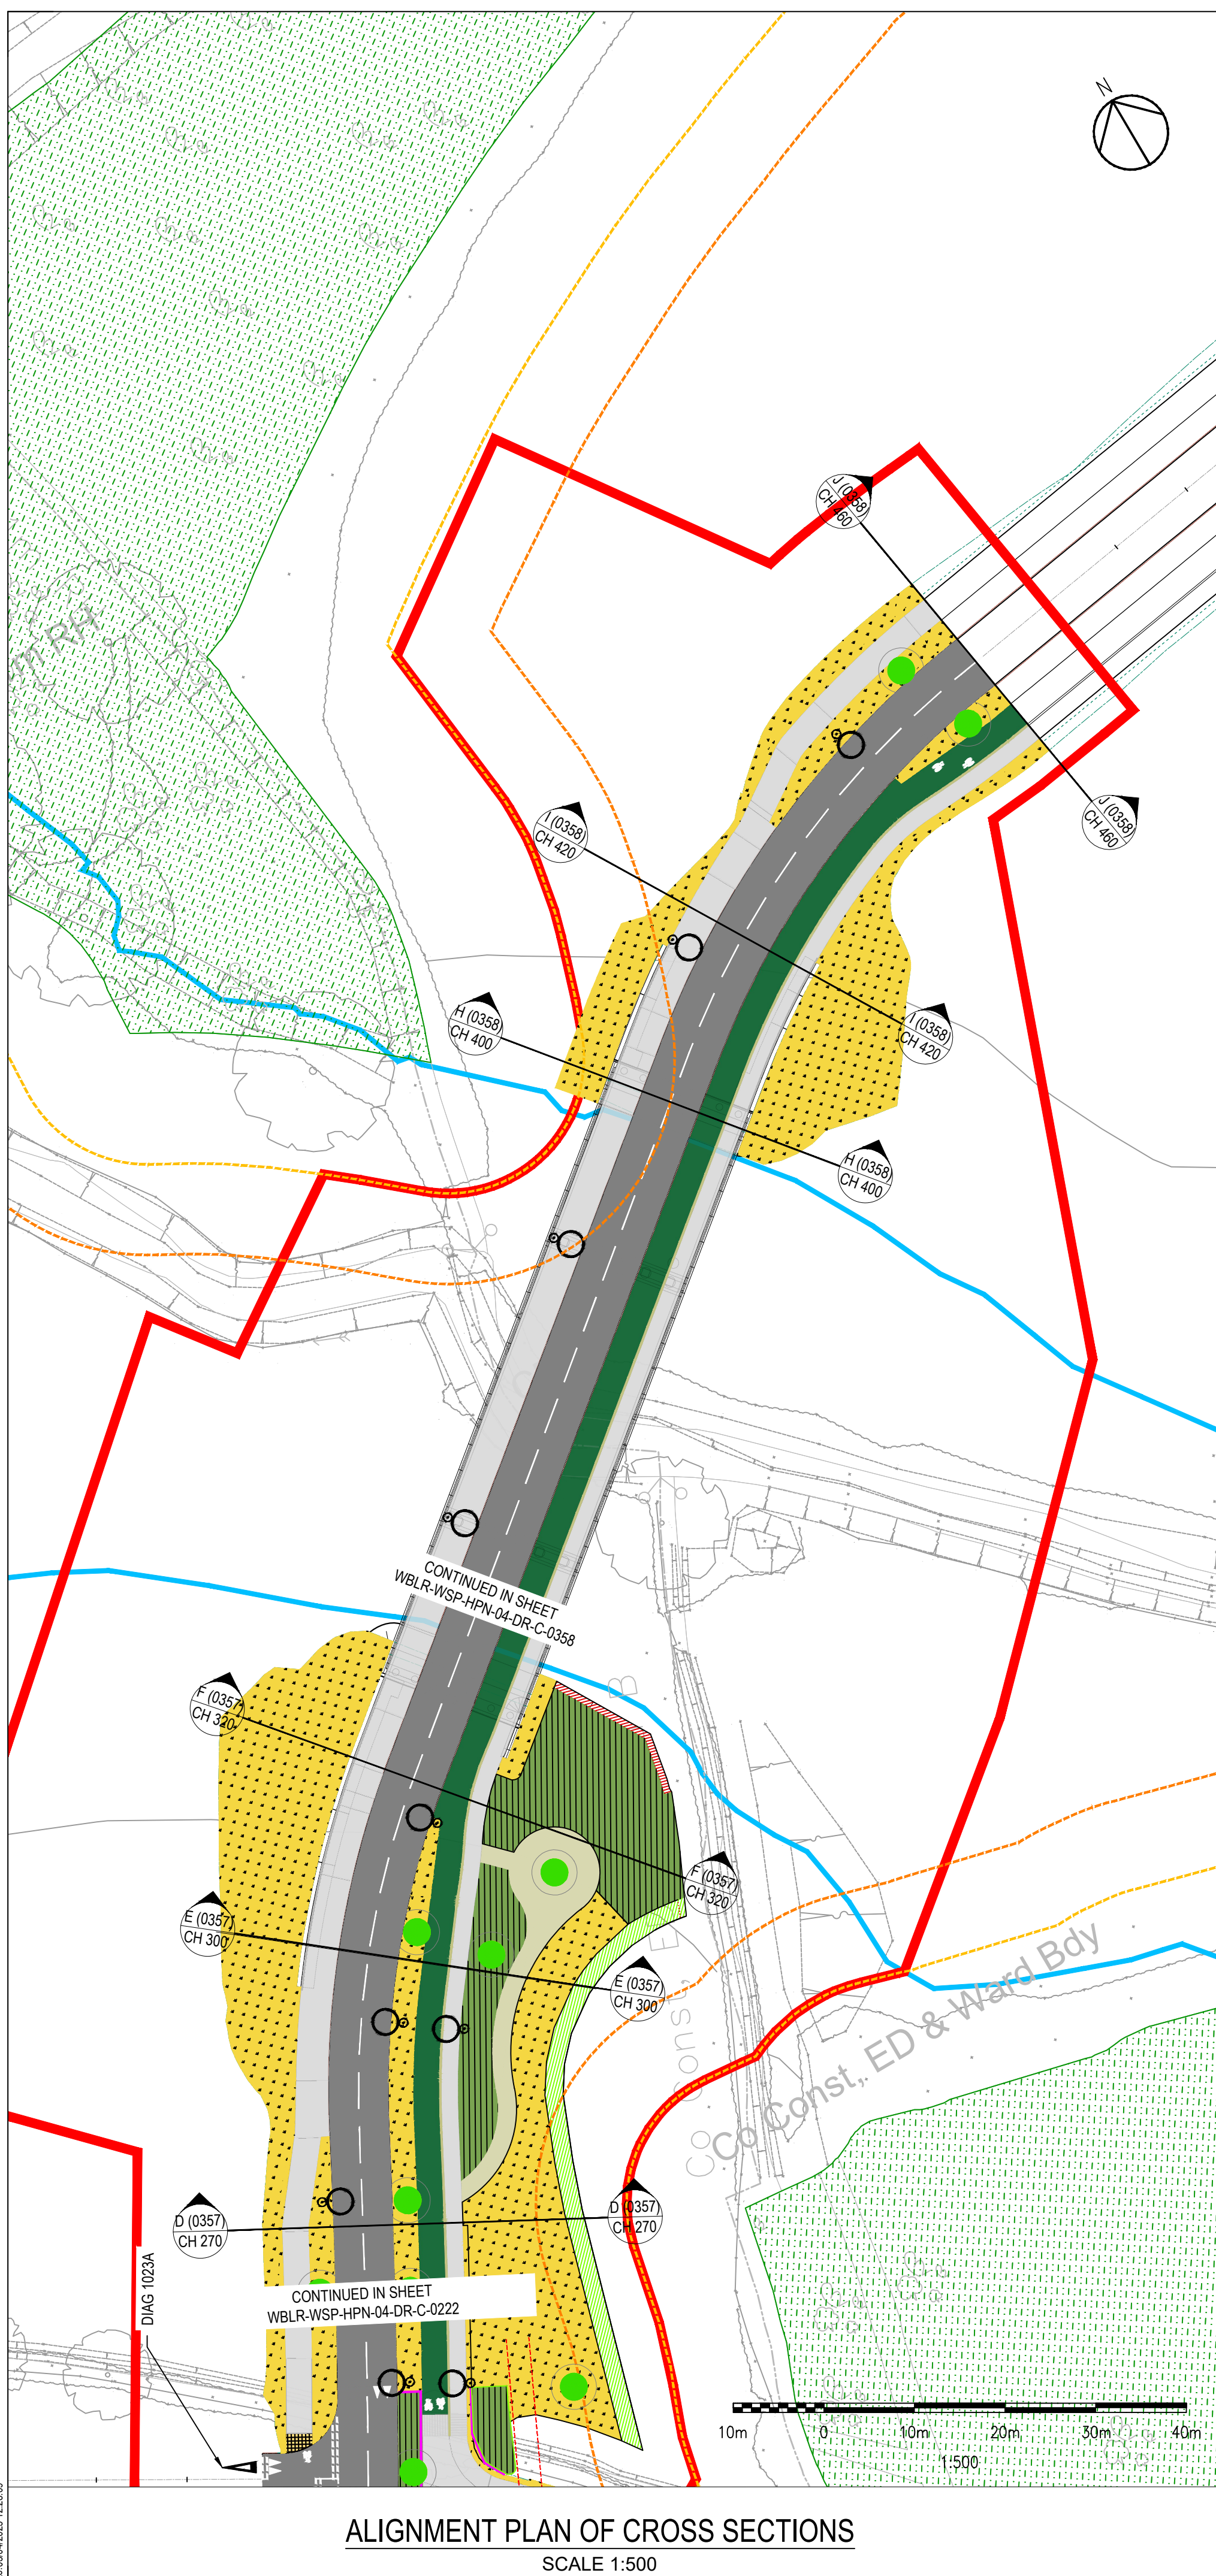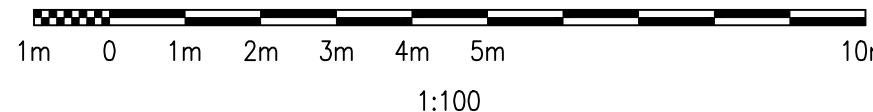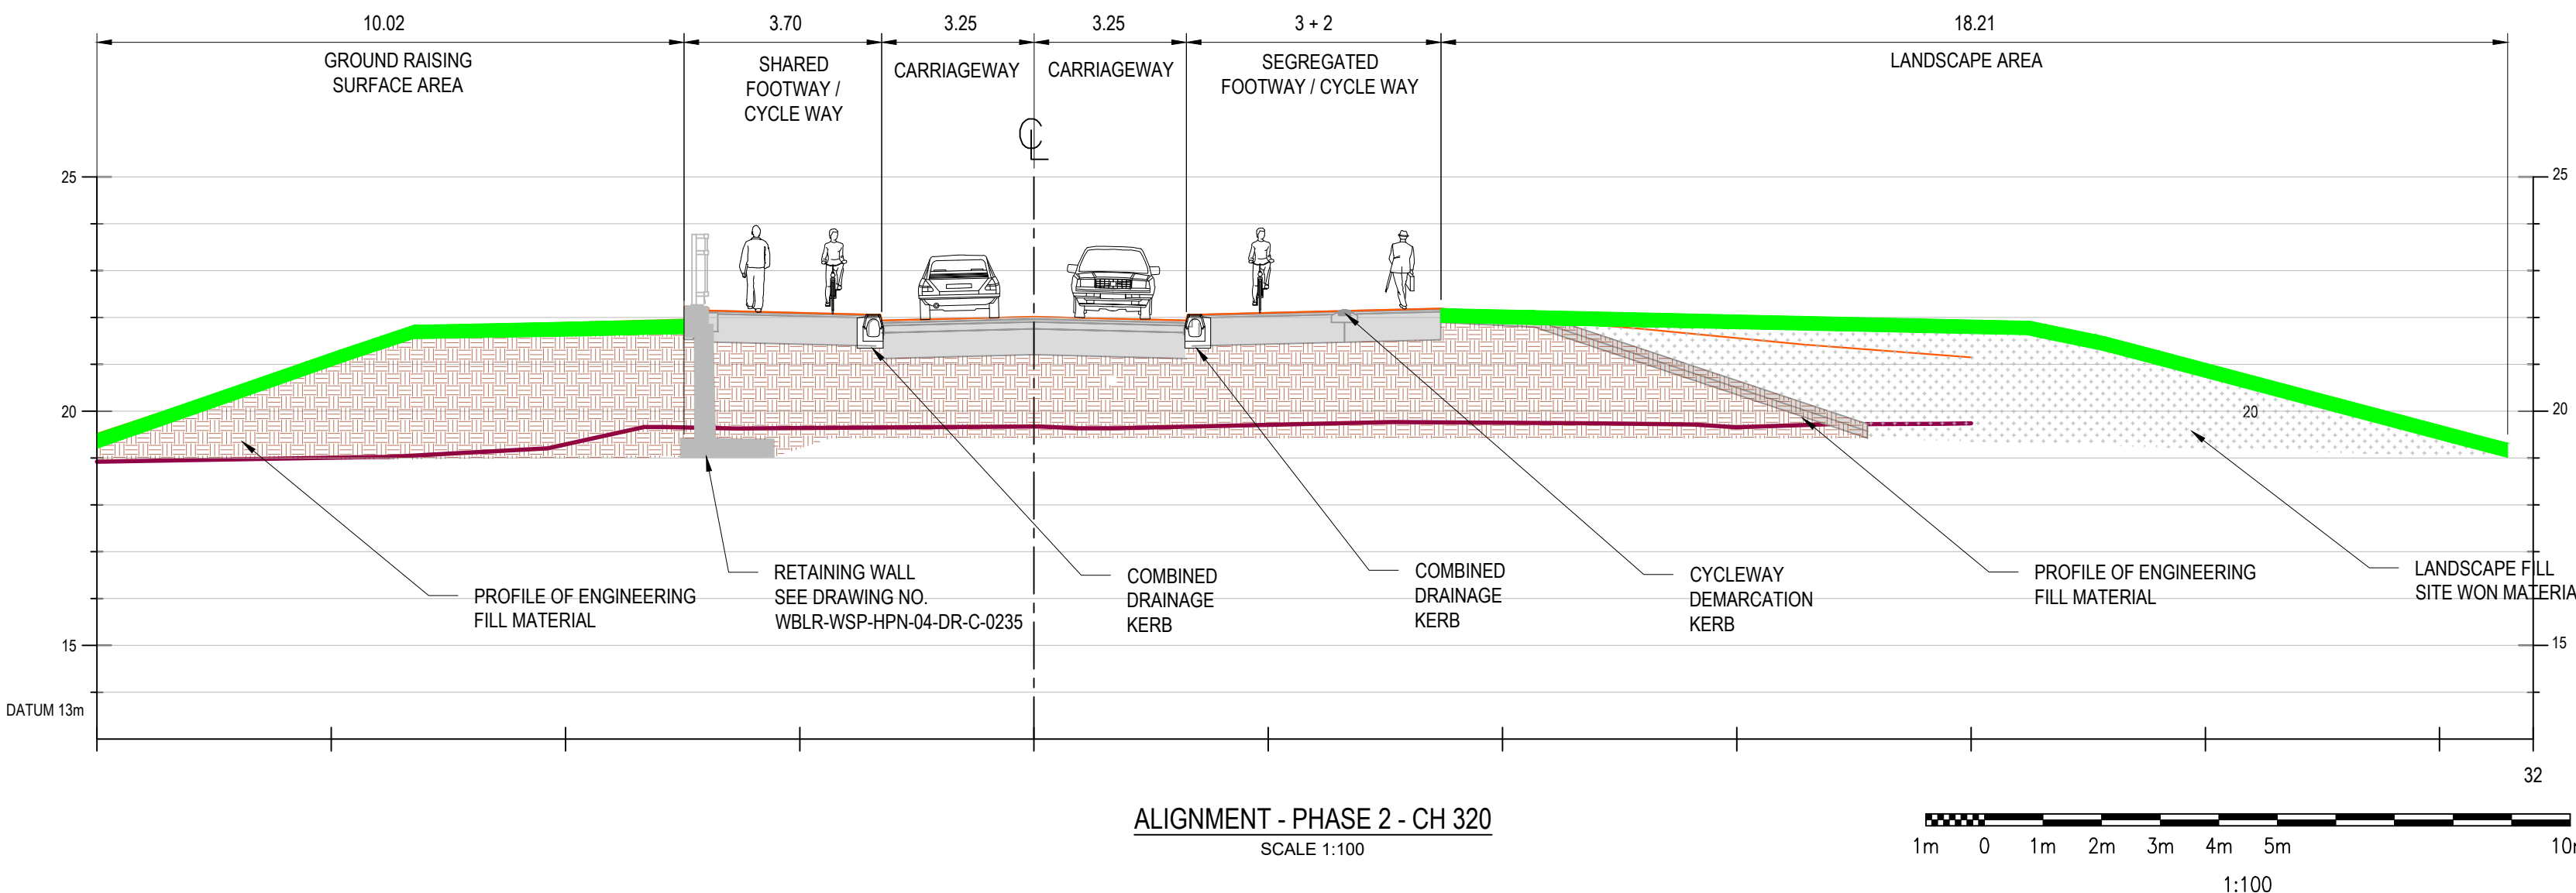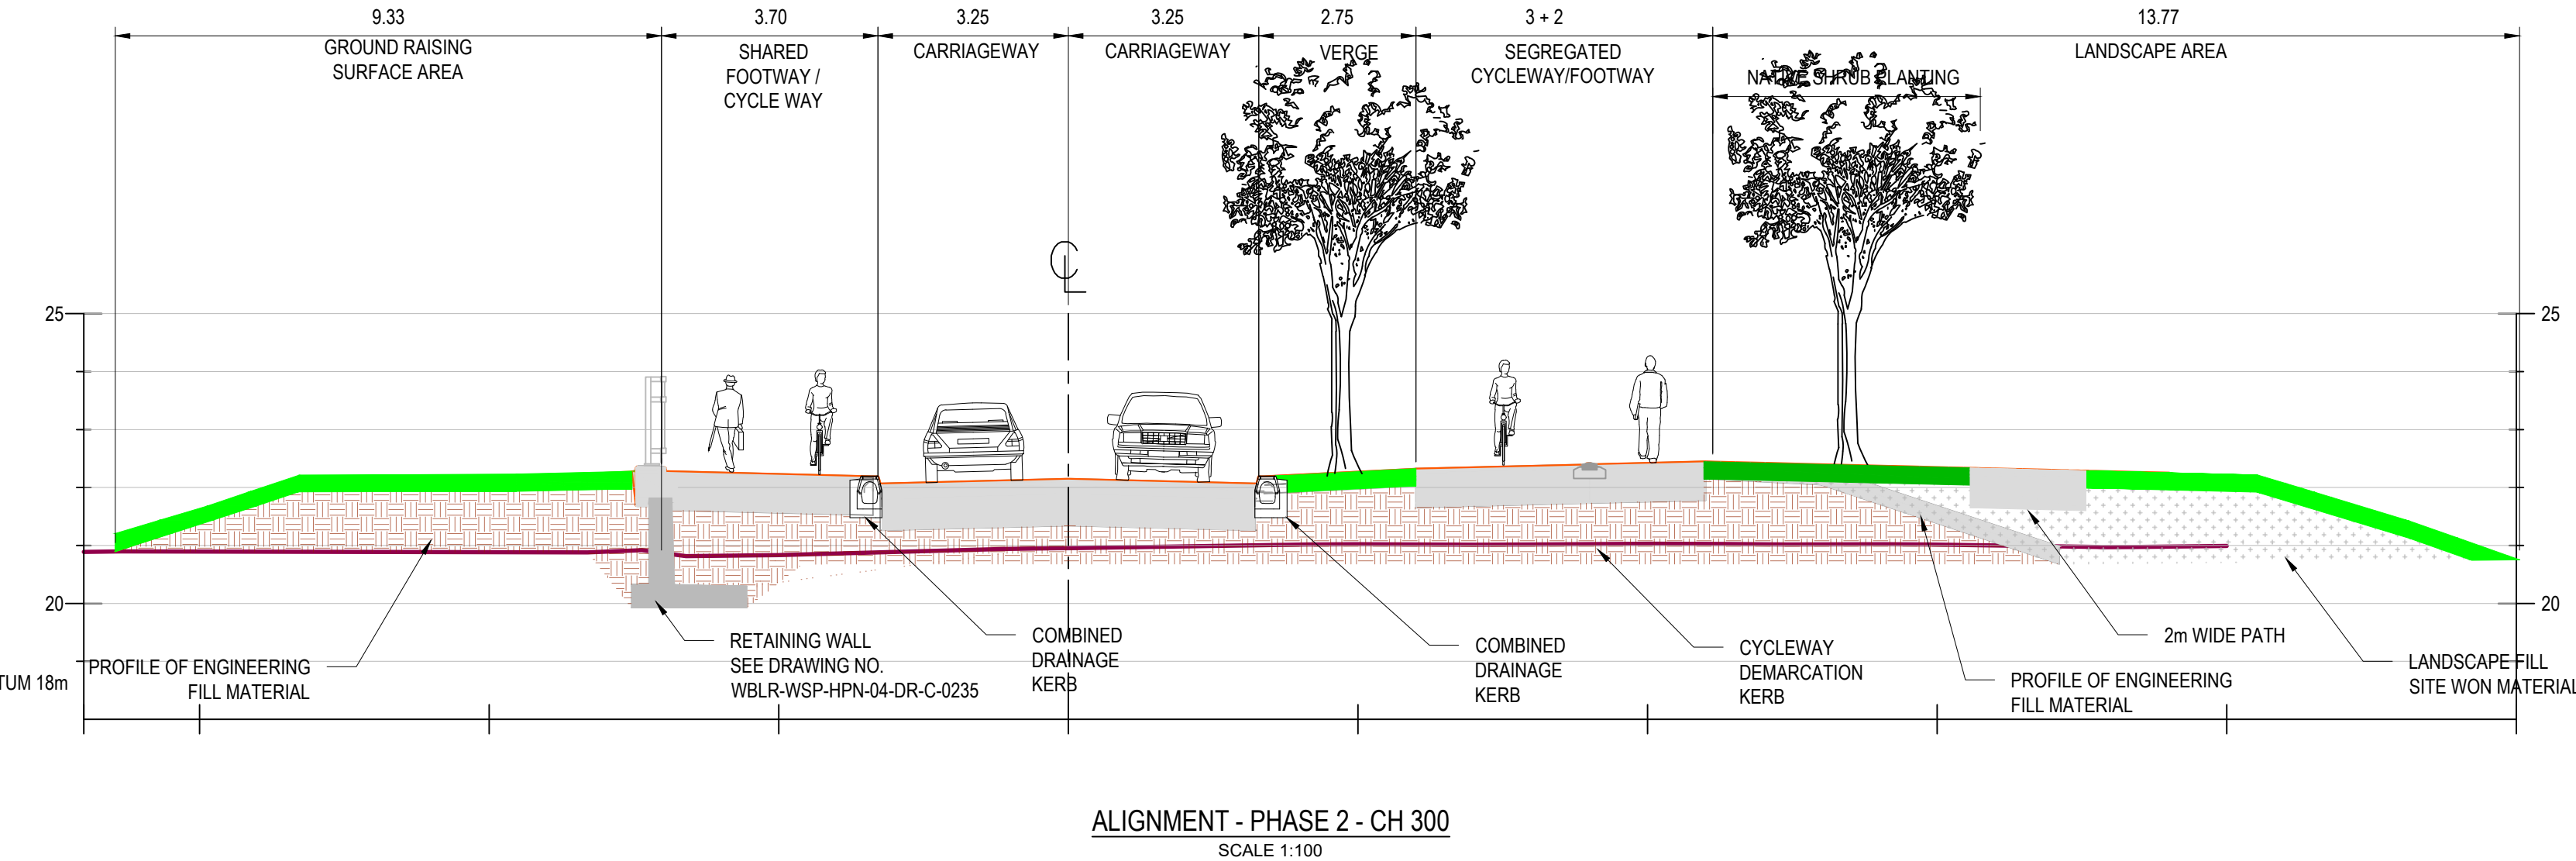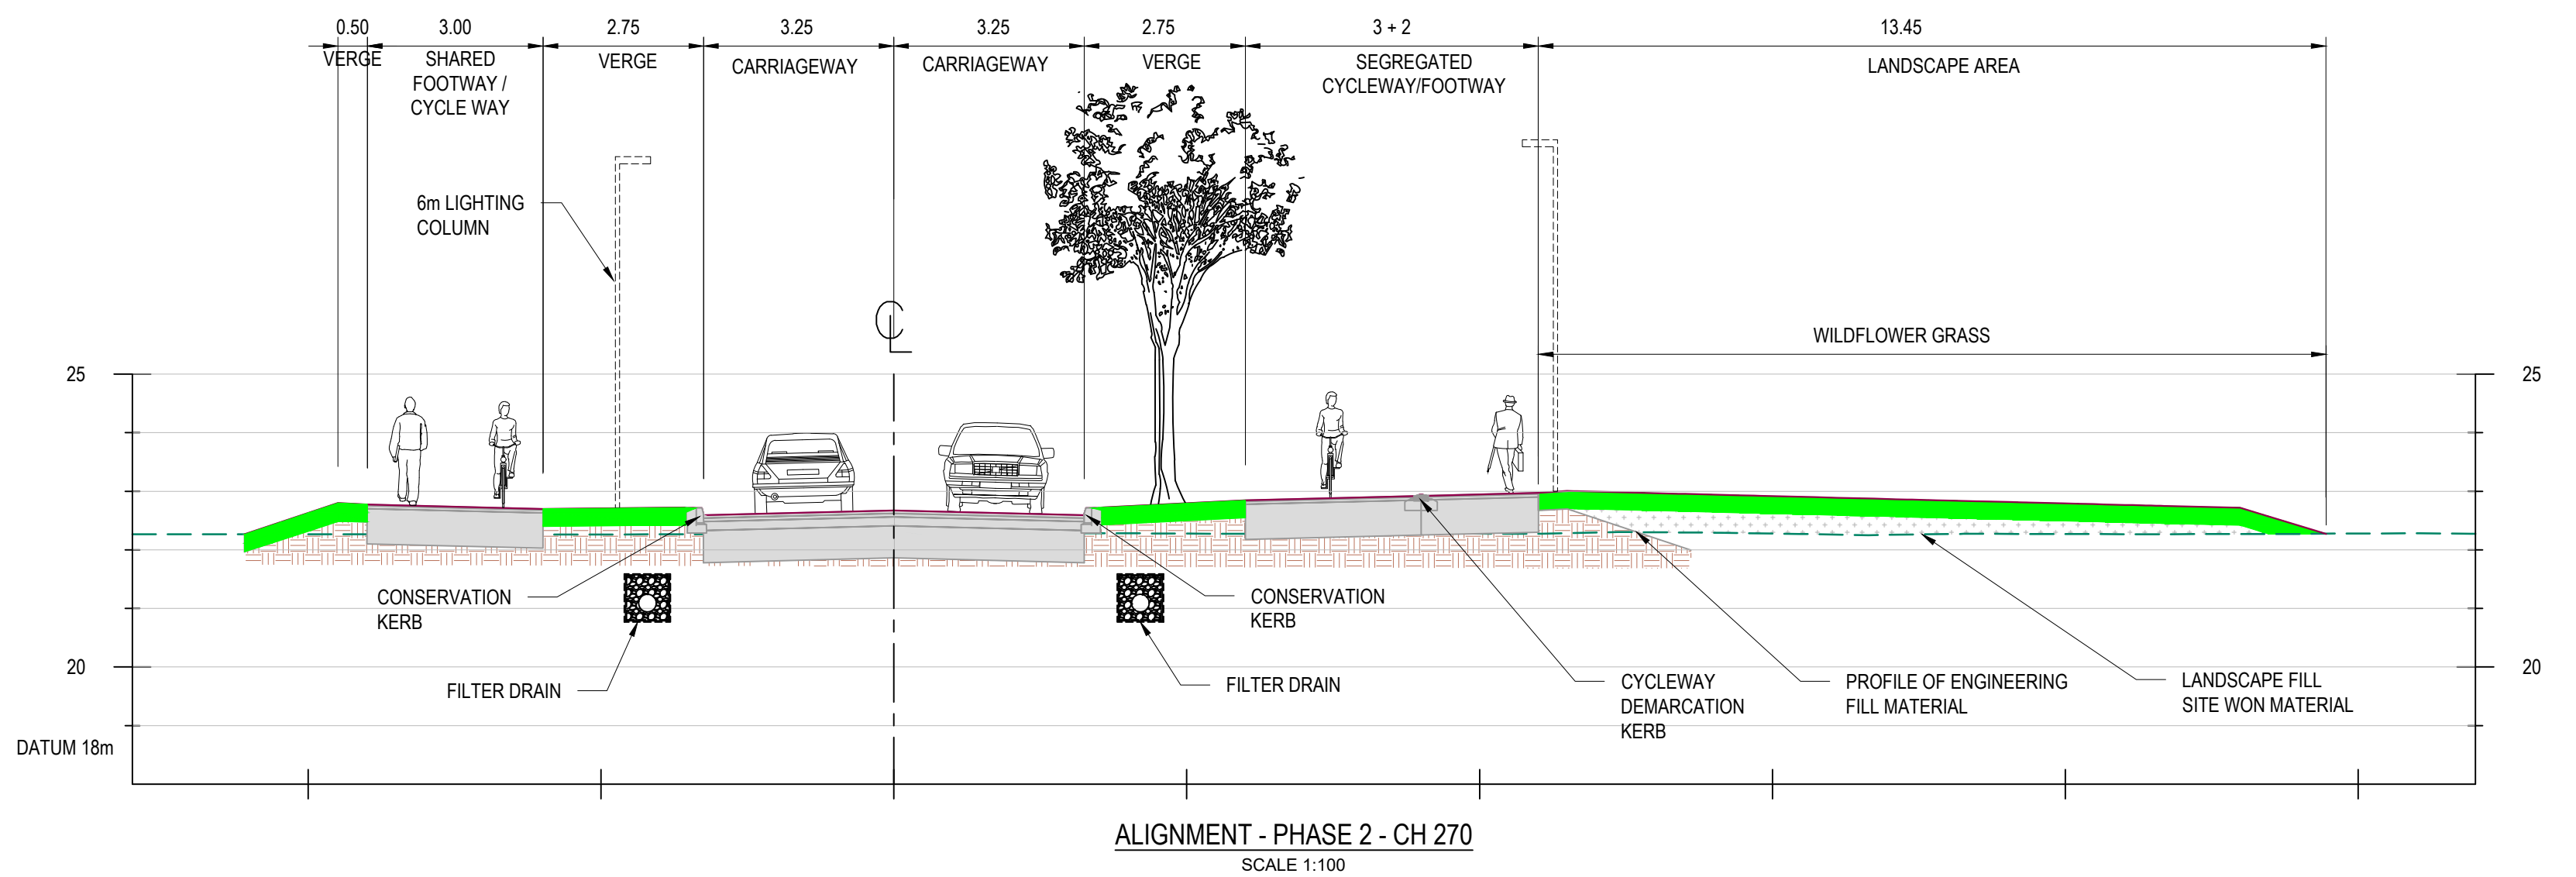

ALIGNMENT PLAN OF CROSS SECTIONS
SCALE 1:500