

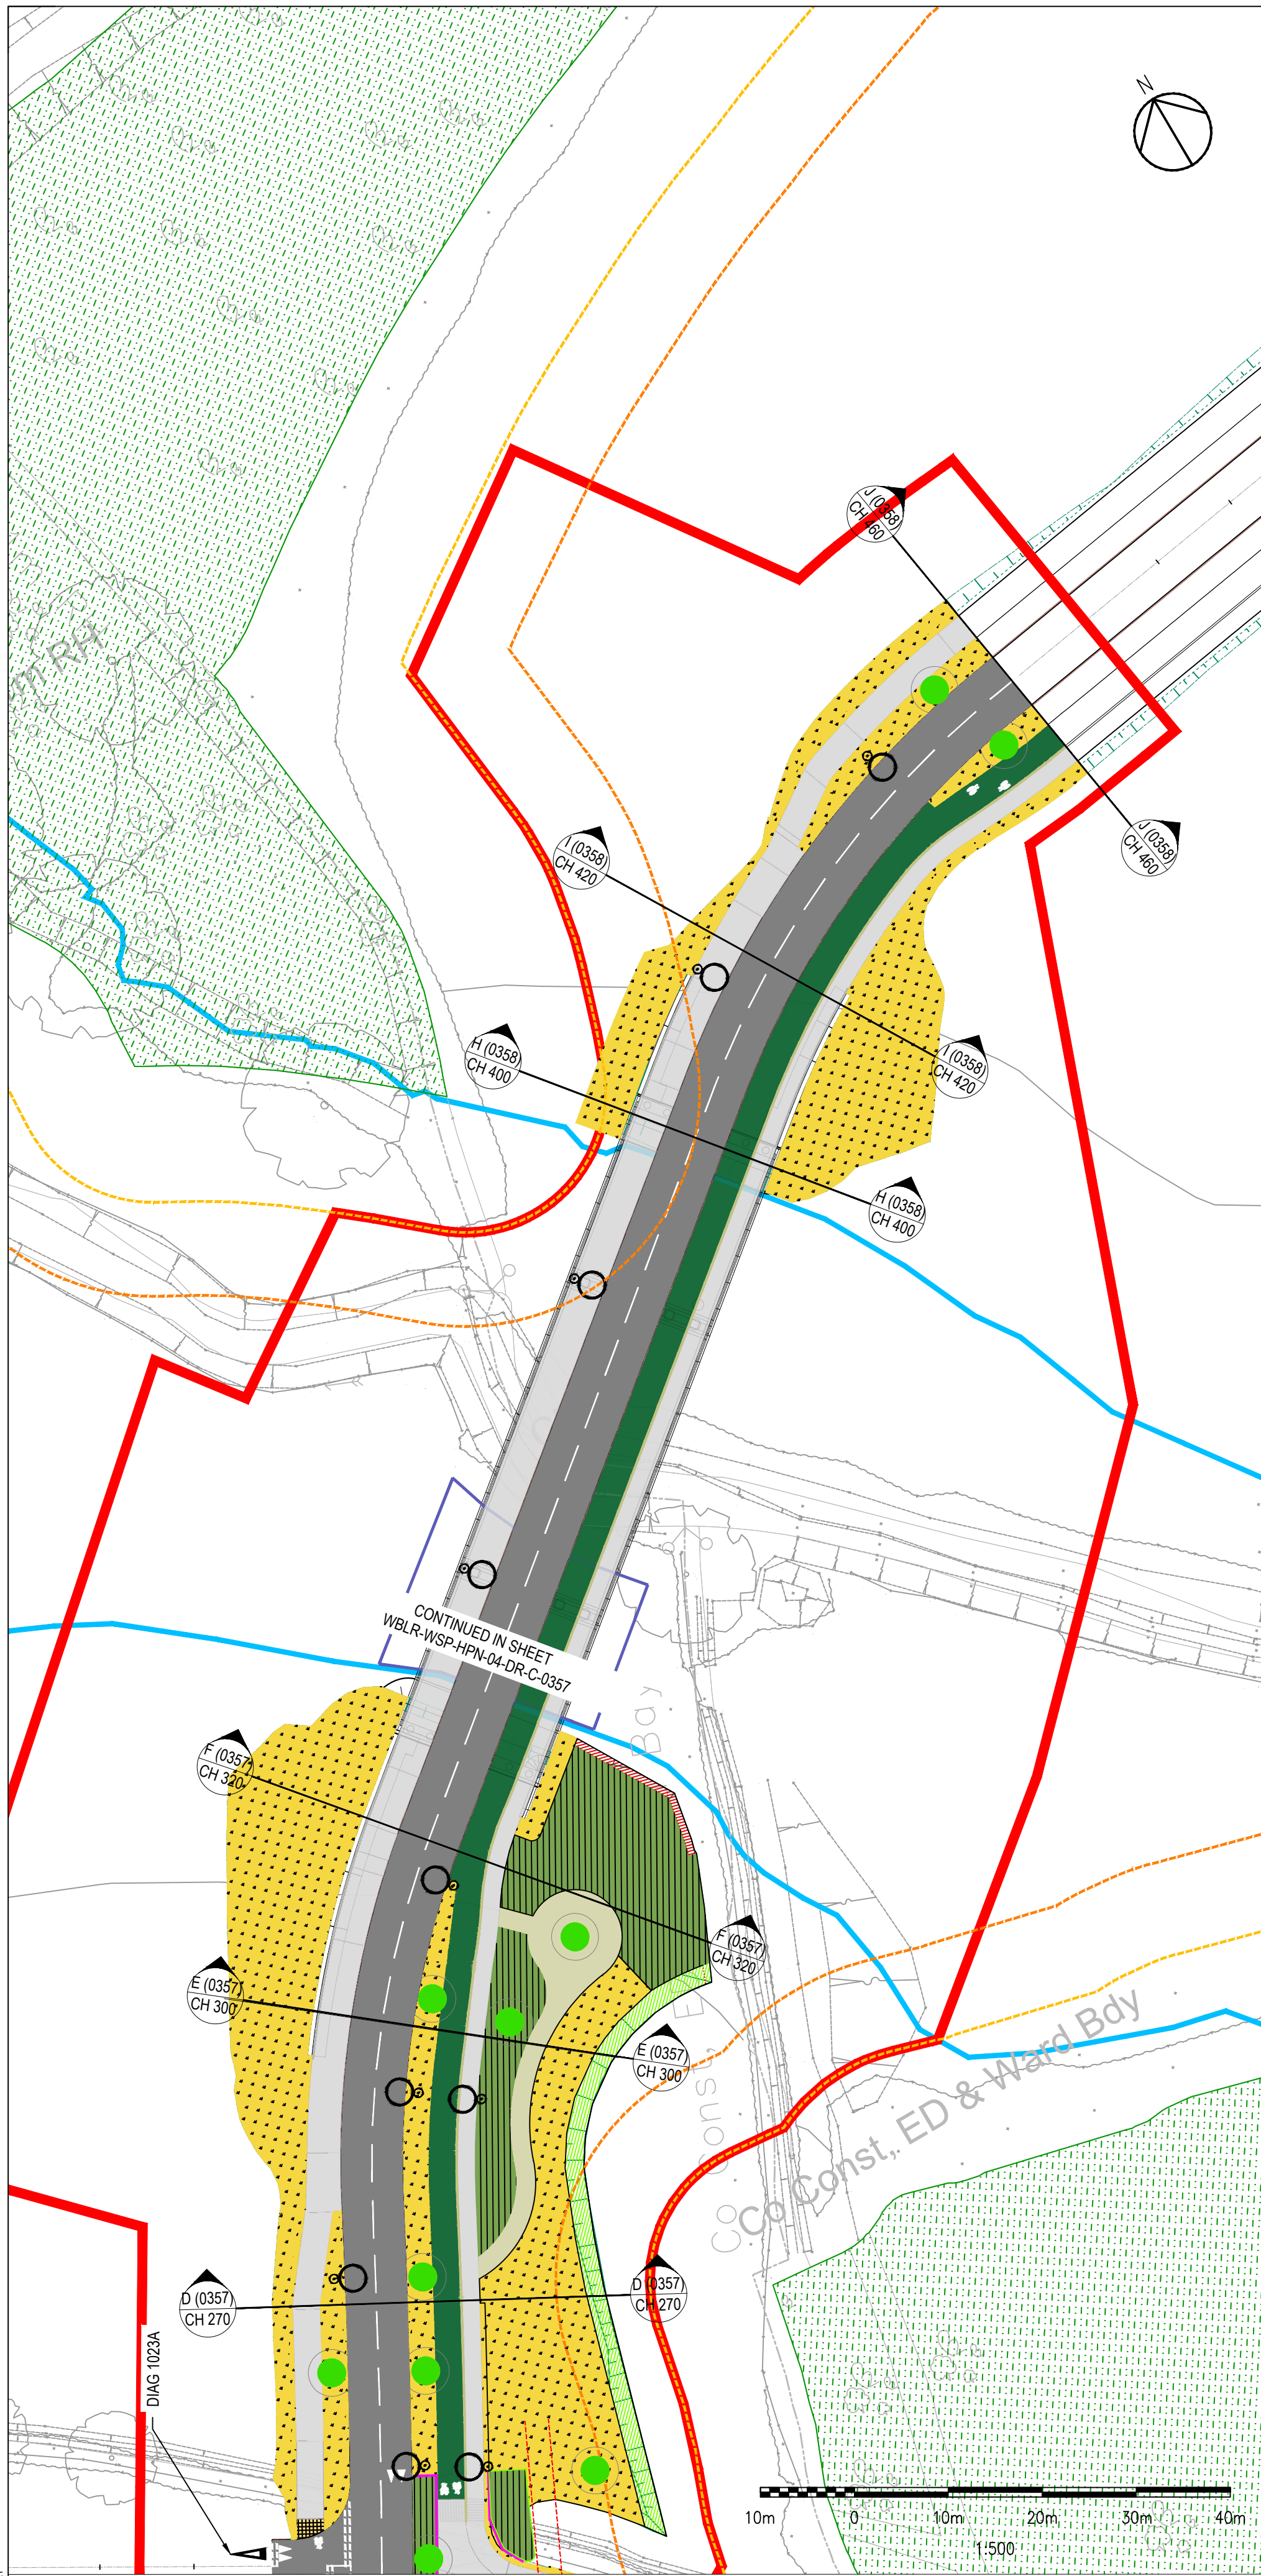
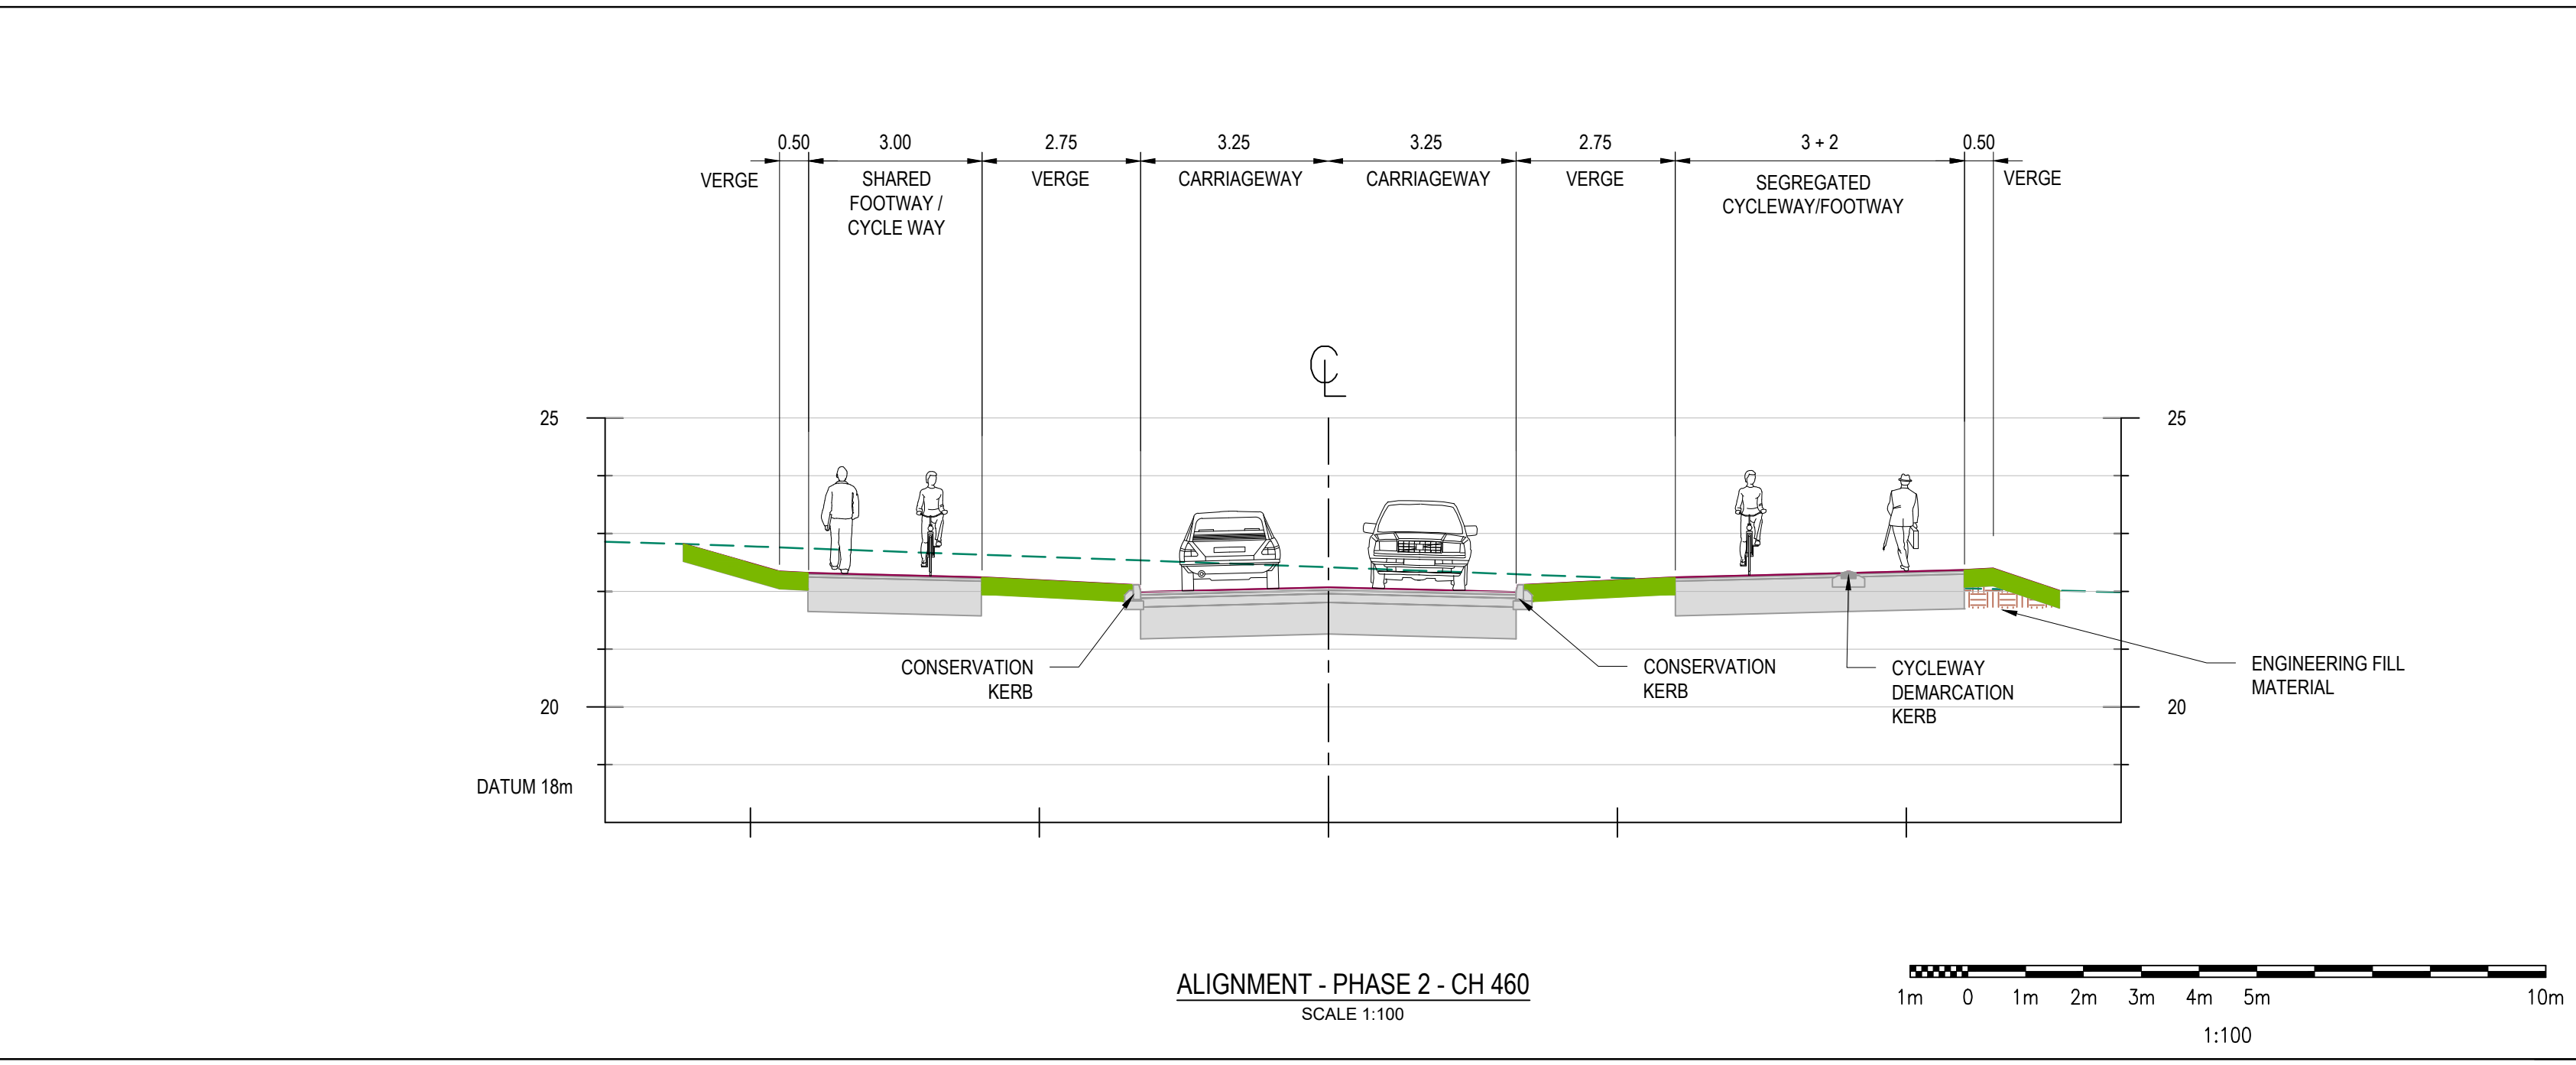


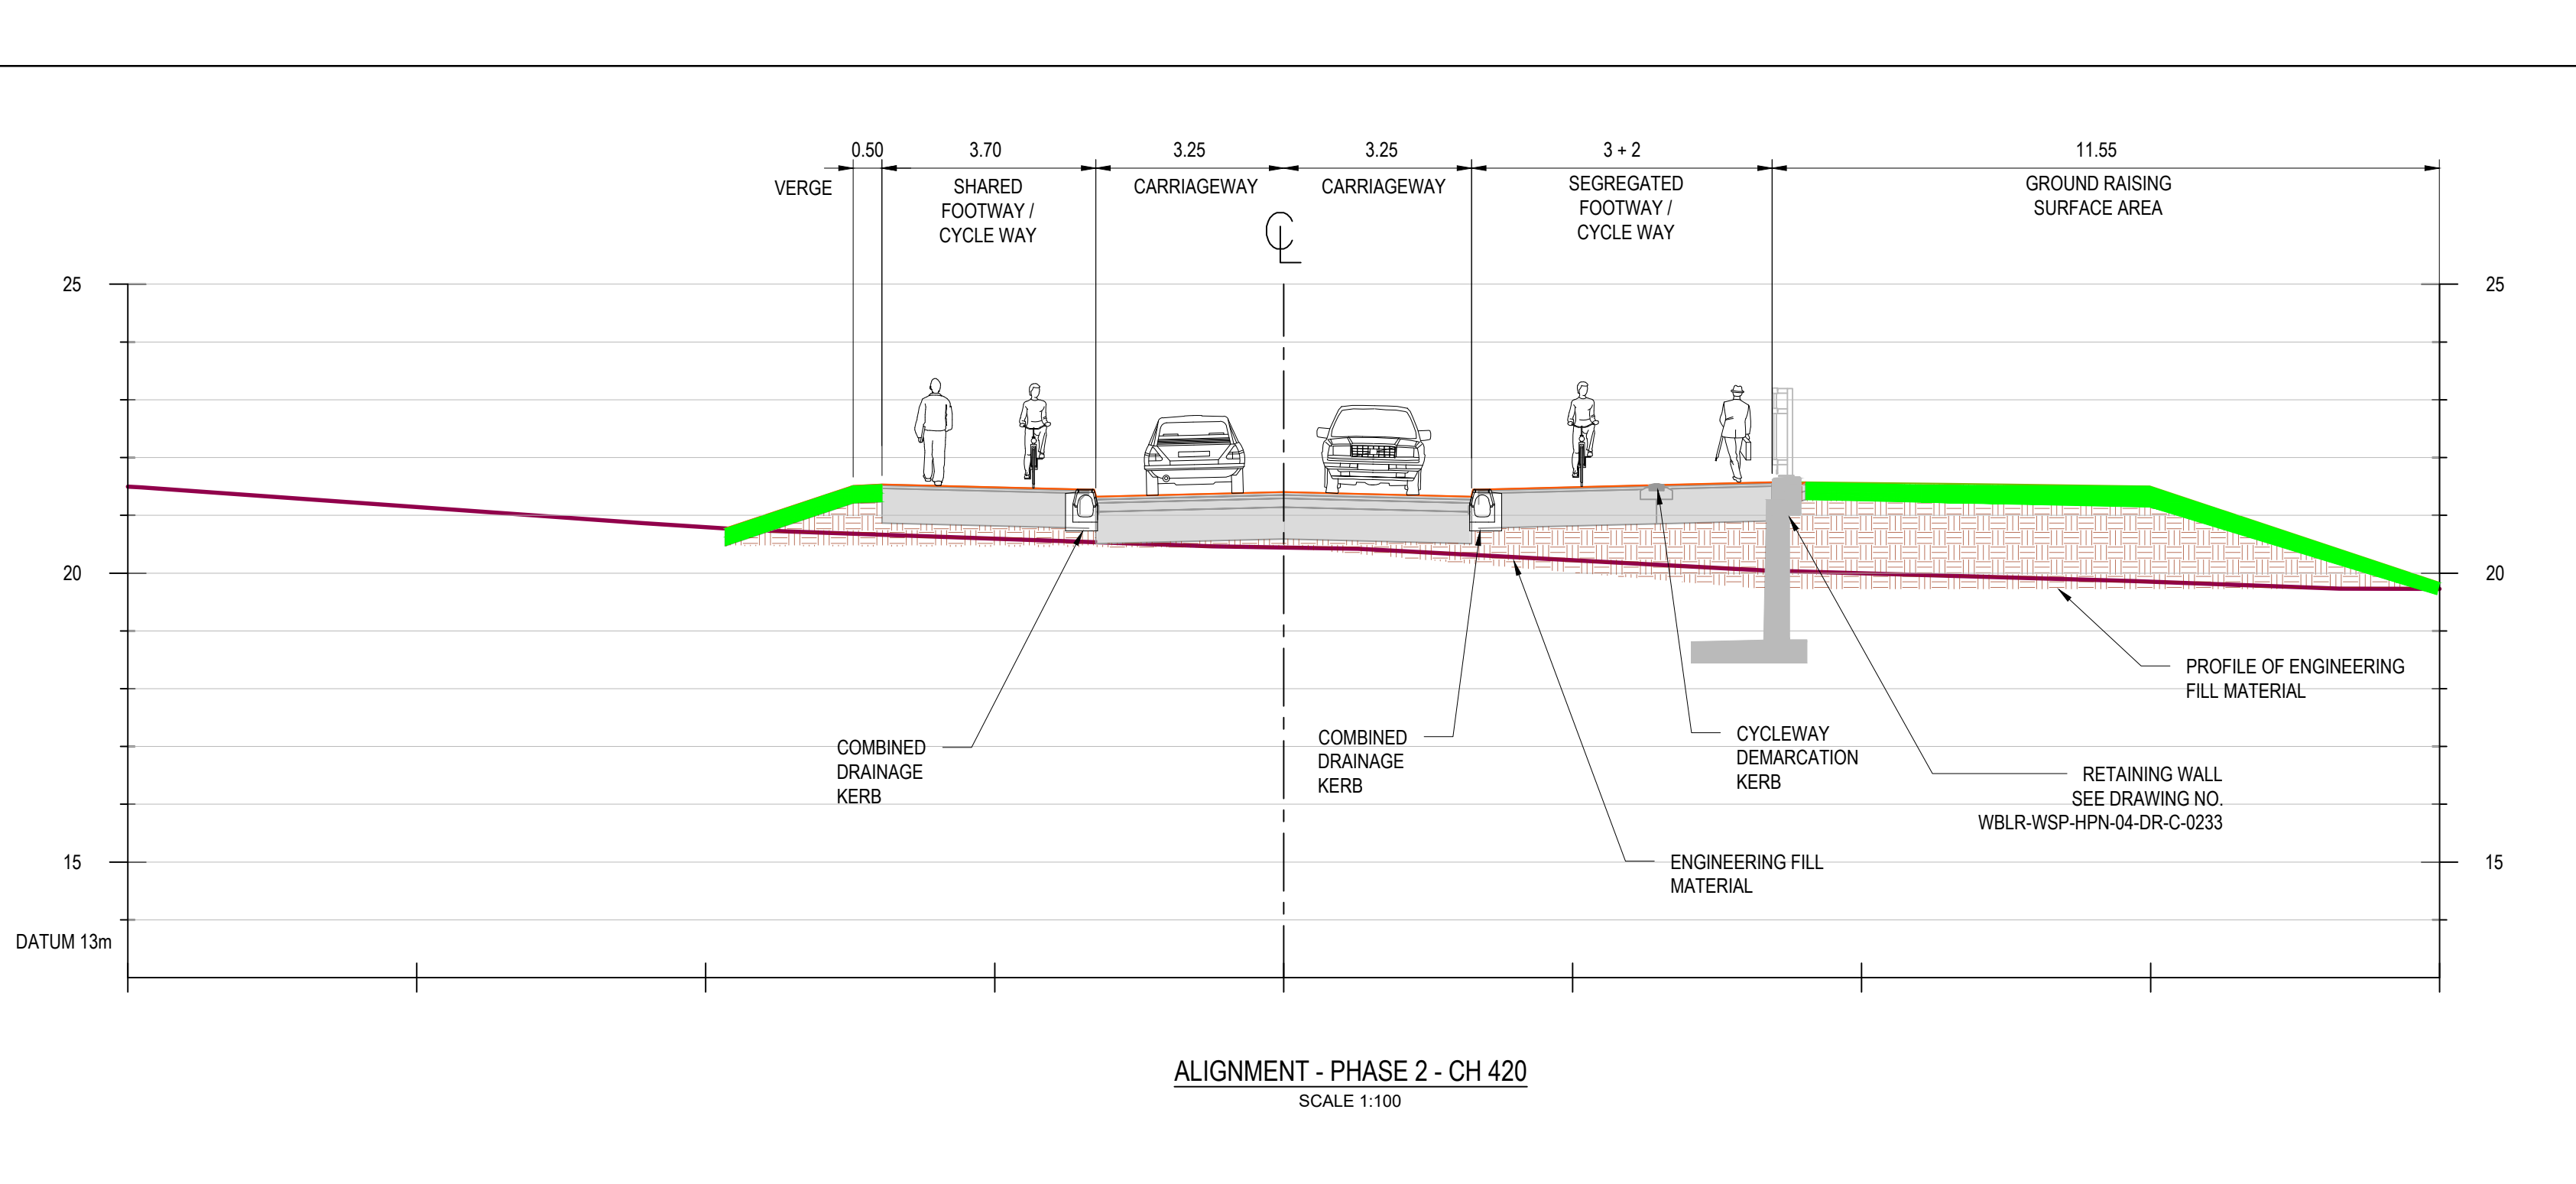

ALIGNMENT PLAN OF CROSS SECTIONS
SCALE 1:500

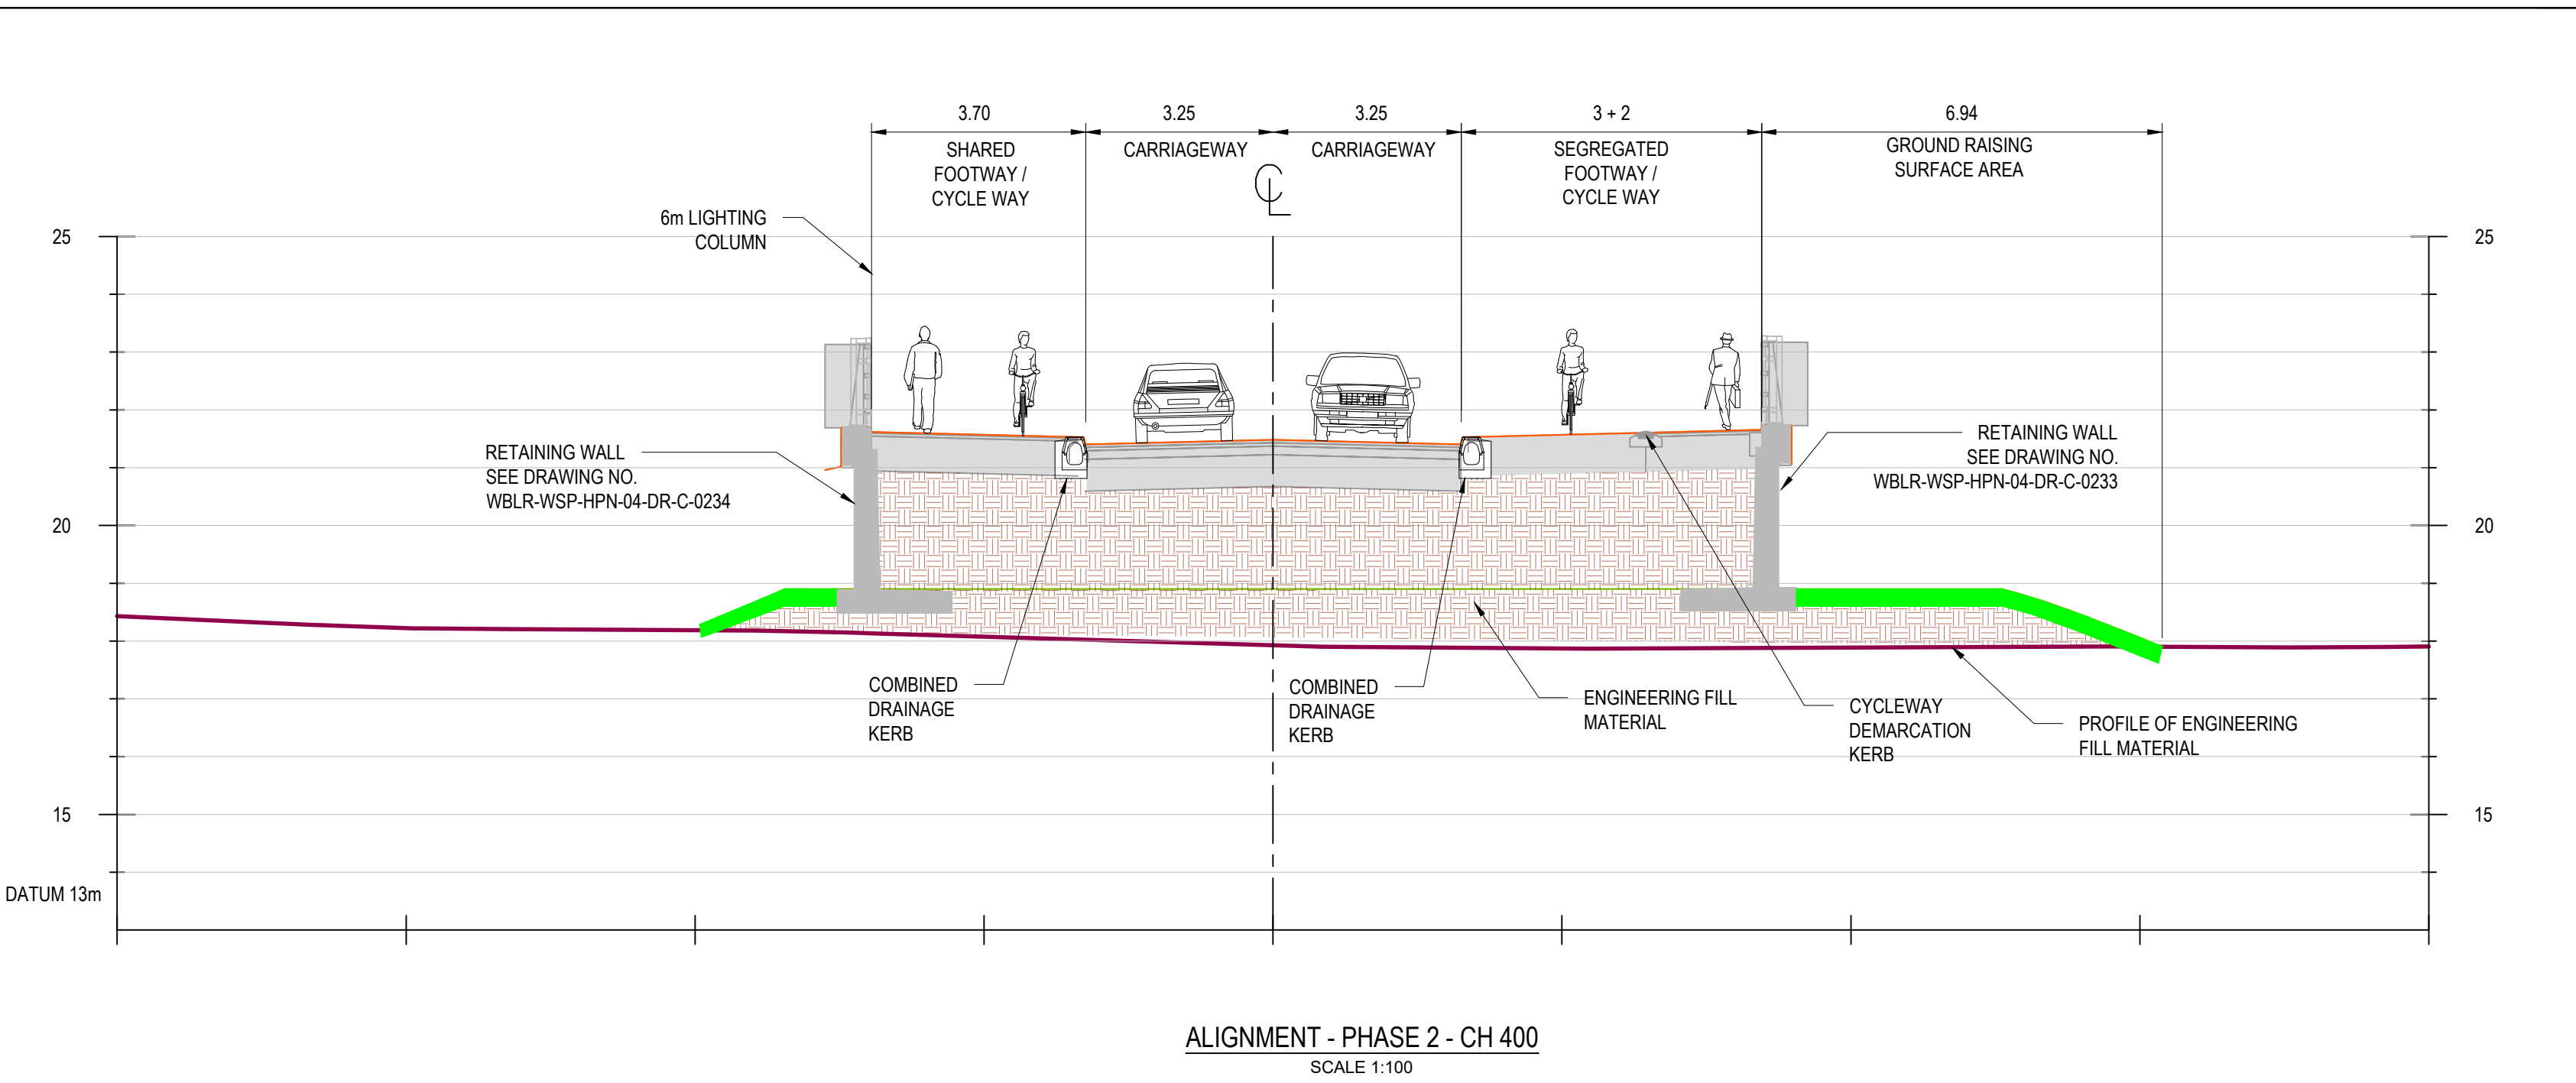

NOTES

- ALL DIMENSIONS ARE IN METRES UNLESS NOTED OTHERWISE.
- FOR DRAINAGE DETAILS REFER TO DRAWING WBLR-WSP-HPN-04-DR-C-0225.
- FOR ADDITIONAL SHEETS SEE:
WBLR-WSP-HPN-04-DR-C-0222 - SHEET 1 OF 3
WBLR-WSP-HPN-04-DR-C-0357 - SHEET 2 OF 3
EMBANKMENT SIDE SLOPES ARE 1 IN 3 UNLESS SPECIFIED OTHERWISE.
- CUTTING SIDE SLOPES ARE 1 IN 3.5 UNLESS SPECIFIED OTHERWISE.

LEGEND

- EXISTING GROUND LEVEL
- PROPOSED GROUND LEVEL
- PHASE 2 CONSTRUCTION WORKS BOUNDARY
- ANCIENT WOODLAND AREA
- ANCIENT WOODLAND 15m OFFSET
- ANCIENT WOODLAND 25m OFFSET
- FLOOD EXTENT OUTLINE (100 YEAR + 105% CC)
- WATERCOURSE EDGE LIMIT

Rev	Drwn	Chkd	Appd	Description	Date
P04	JS	GL	AJB	GROUND RAISING AMENDED	02.04.25
P03	PD	GL	AJB	PRE-PLANNING APPLICATION COMMENTS ADDRESSED	08.10.24
P02	JS	KS	AJB	CROSS SECTIONS UPDATED: SECTION CH 460 MOVED	15.02.24
P01	JR	KS	AJB	FIRST ISSUE	24.07.23

Purpose of Issue
For Planning
Classification
Public
Client
Homes England
Project
Western Bridge Link Road Burgess Hill
Drawing
PLANNING PHASE 2 - CROSS SECTIONS SHEET 3 OF 3
Scale @ A1
AS SHOWN
Project No.
CS100377
Drawing Identifier
WBLR-WSP-HPN-04-DR-C-0358
Revision
P04
BS1192 Compliant
WSP.com