



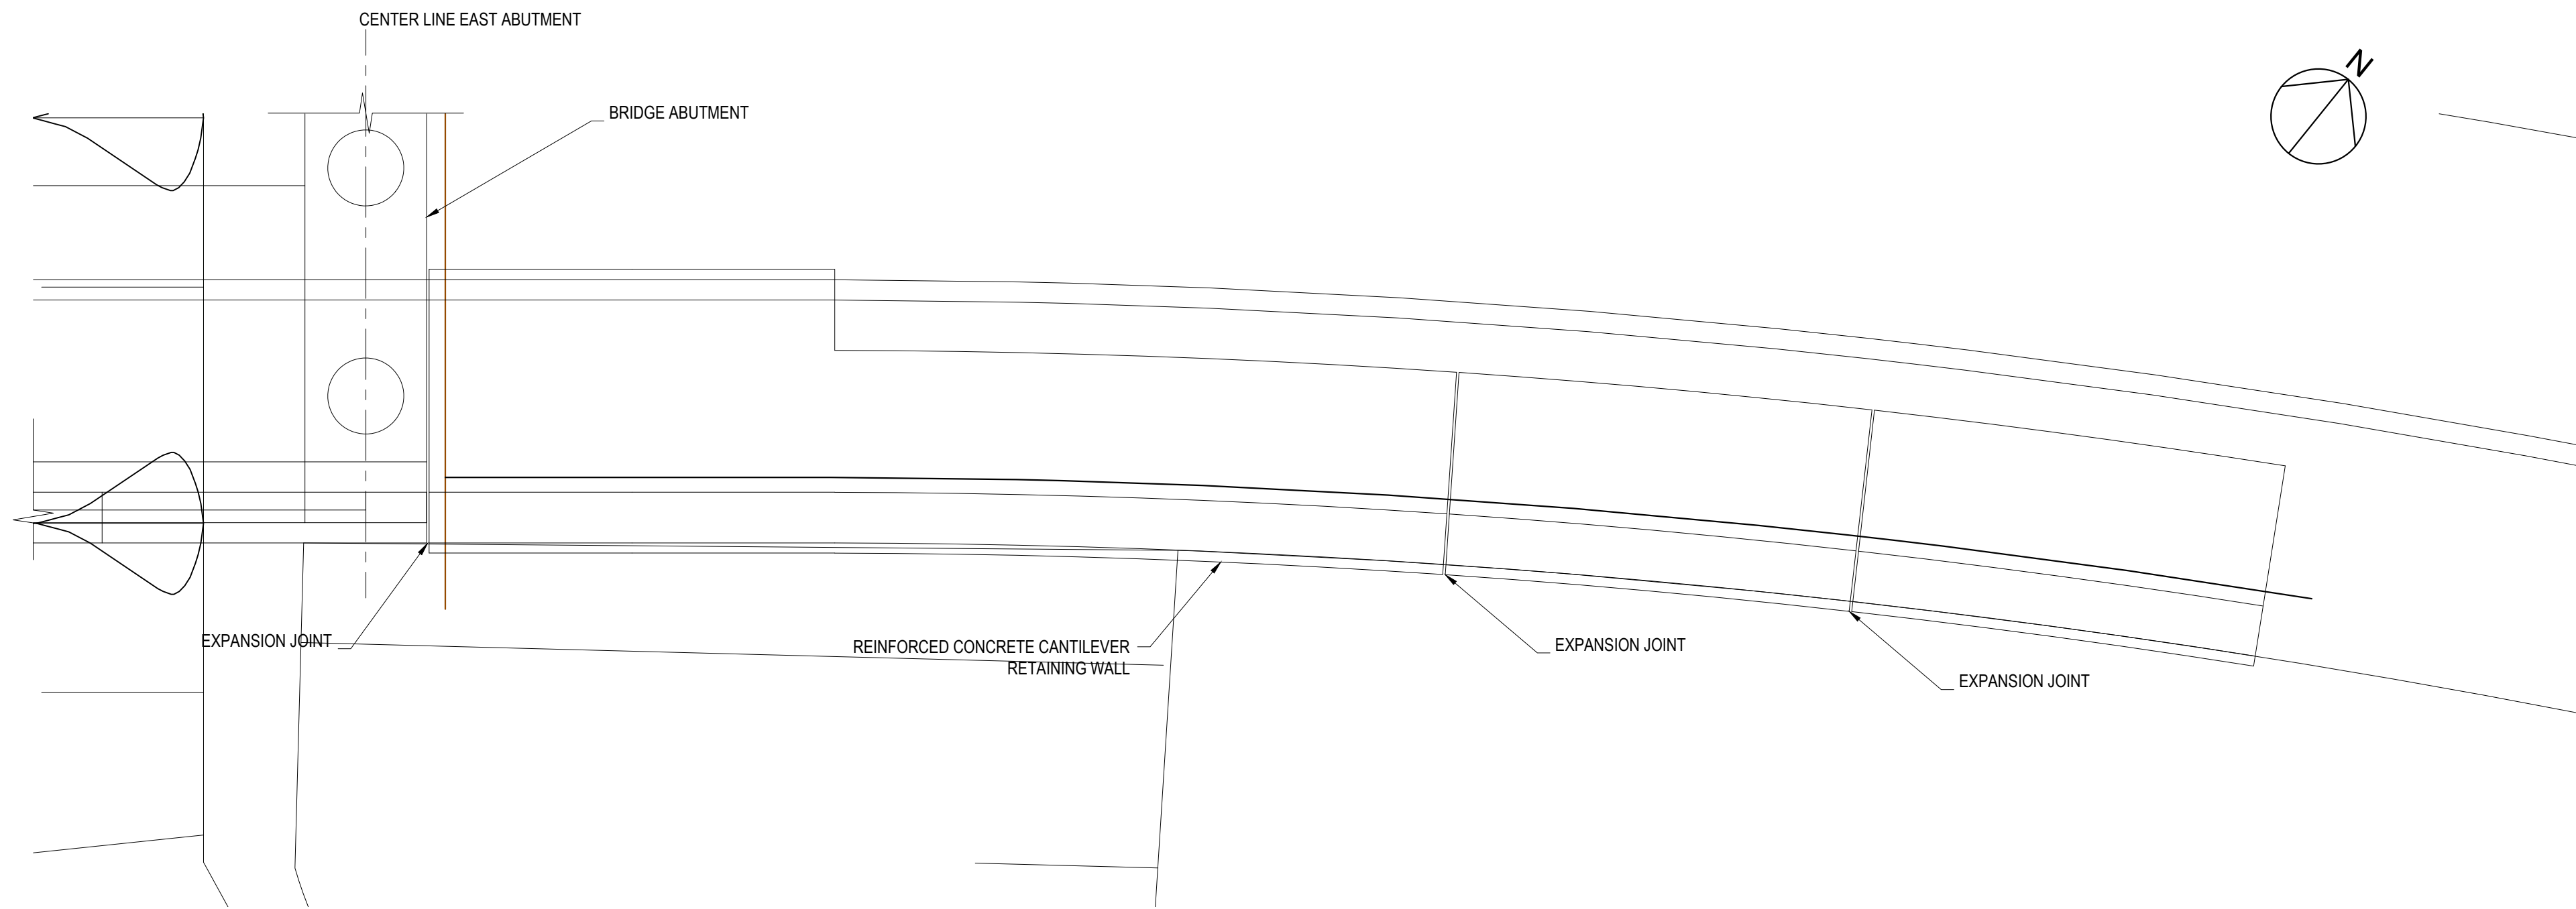


PLAN ON SOUTH EAST RETAINING WALL

SCALE: 1:50 @ A1

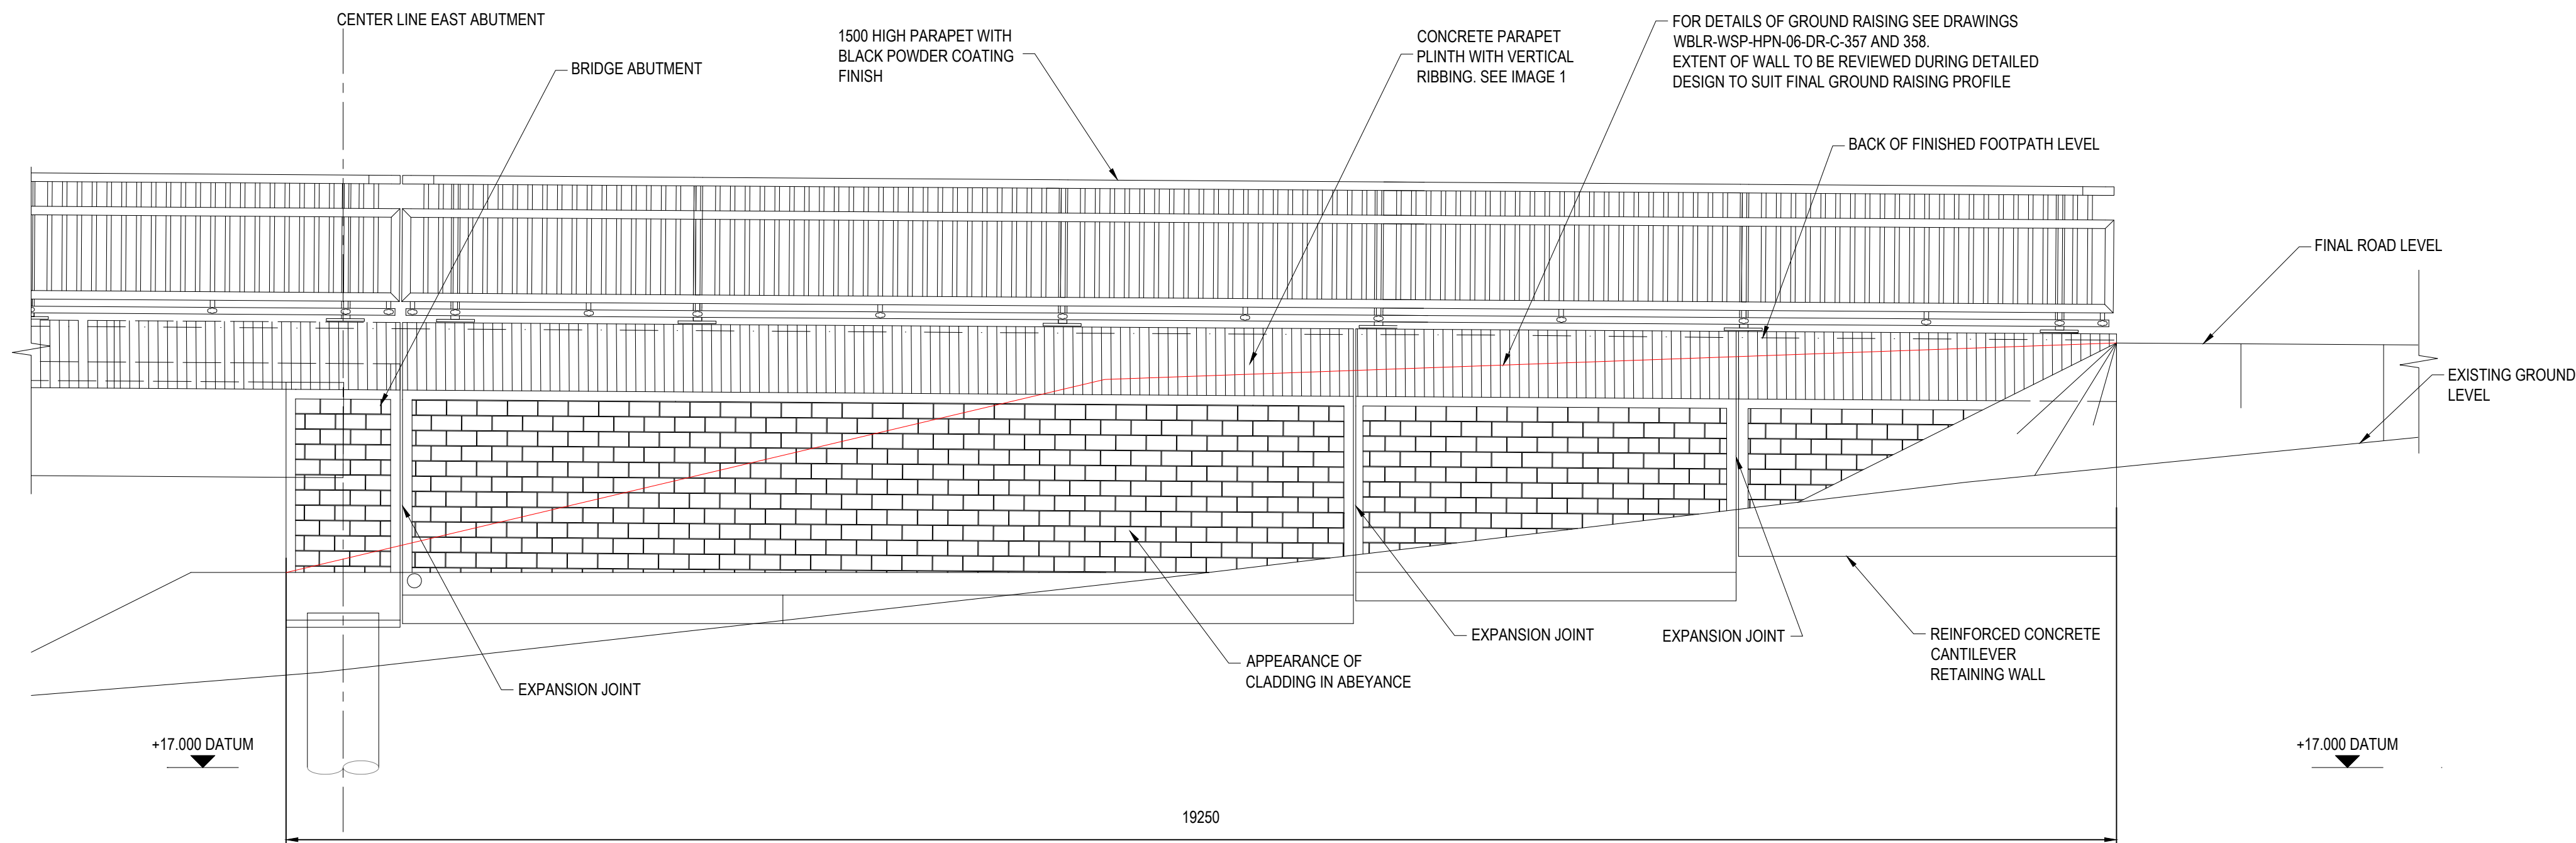

ELEVATION ON SOUTH EAST RETAINING WALL

SCALE: 1:50 @ A1

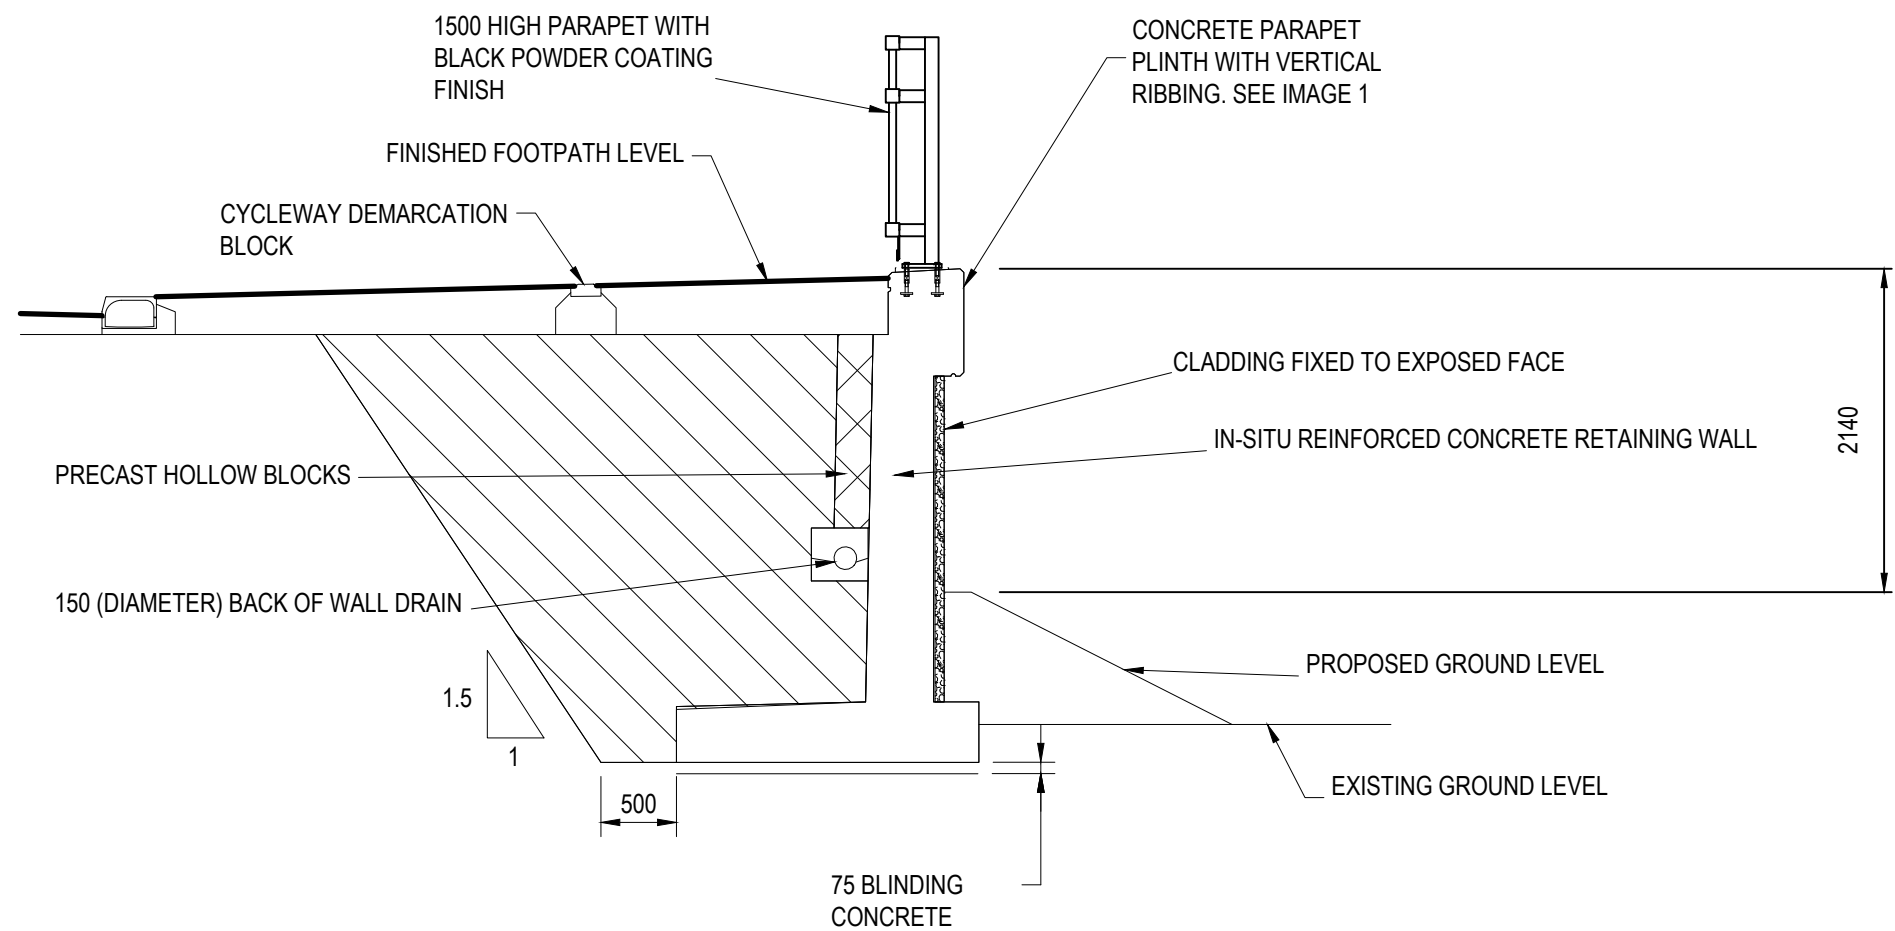

TYPICAL SECTION

SCALE: 1:50 @ A1



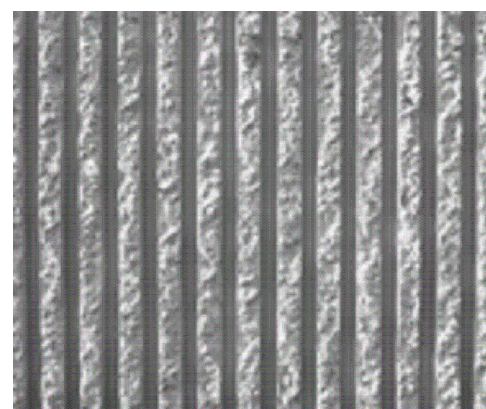


IMAGE 1 - TYPICAL RIBBED CONCRETE FINISH

SCALE: NTS @ A1

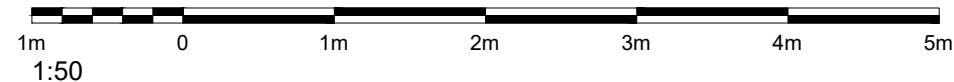

- NOTES:
- ALL DIMENSIONS ARE IN MILLIMETRES UNLESS NOTED OTHERWISE.
 - ALL LEVELS ARE IN METRES ABOVE ORDNANCE DATUM.
 - THIS DRAWING SHOULD BE READ IN CONJUNCTION WITH DRAWING Nos. WBLR-CAP-HPN-05-DR-C-0231, 0232 & WBLR-WSP-HPN-06-DR-C-0234, 0235.
 - ALL EXPOSED CONCRETE ARRISSES TO BE CHAMFERED 25 x 25mm UNLESS NOTED OTHERWISE.

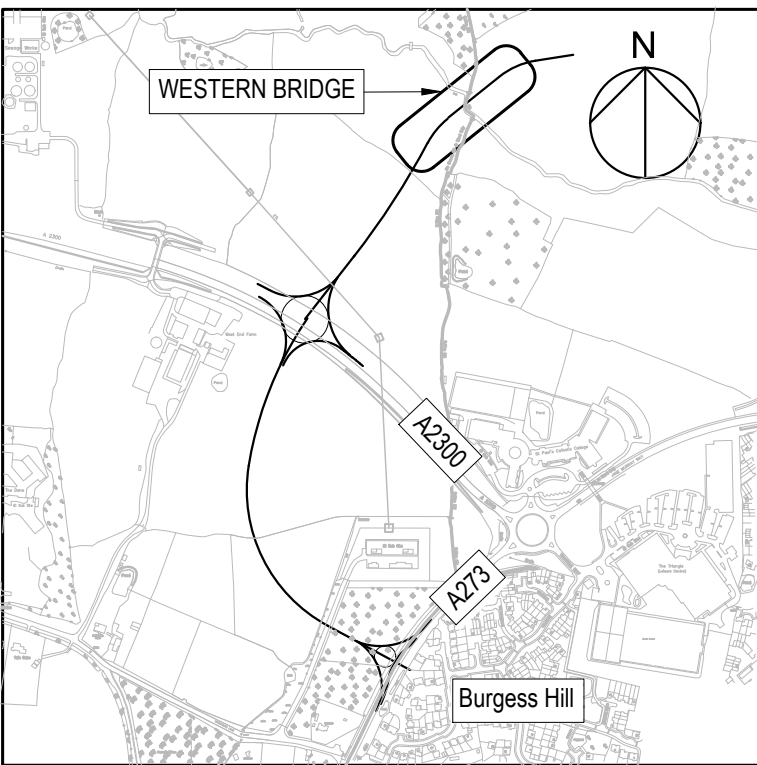

LOCATION PLAN

SCALE: 1:10,000 @ A1

Rev	Drawn	Chkd	Appd	Description	Date
P03	JM	GL	AJB	GROUND RAISING ADDED	01/04/2025
P02	JM	GL	AJB	PRE-PLANNING APPLICATION COMMENTS ADDRESSED	07/10/2024
P01	AS	KS	AJB	FIRST ISSUE	15/02/24

Purpose of Issue

For Planning S0

Classification

Public

Client



Project

Western Bridge Link Road
Burgess Hill

Drawing

Phase 2 Planning
Retaining Wall
General Arrangement
Sheet 1 of 3

Scale @ A1	Drawn	Checked	Approved
As Shown	ARS	KS	AJB

Project No.	Date
CS100377	23-JUL-23

Drawing Identifier	BS1192 Compliant
Project - Originator - Zone - Level - File Type - Role - Number	revision
WBLR-WSP-HPN-06-DR-C-0233	P03



3rd Floor
Westferry House
11 Westferry Circus
London
E14 4HD

WSP.com