
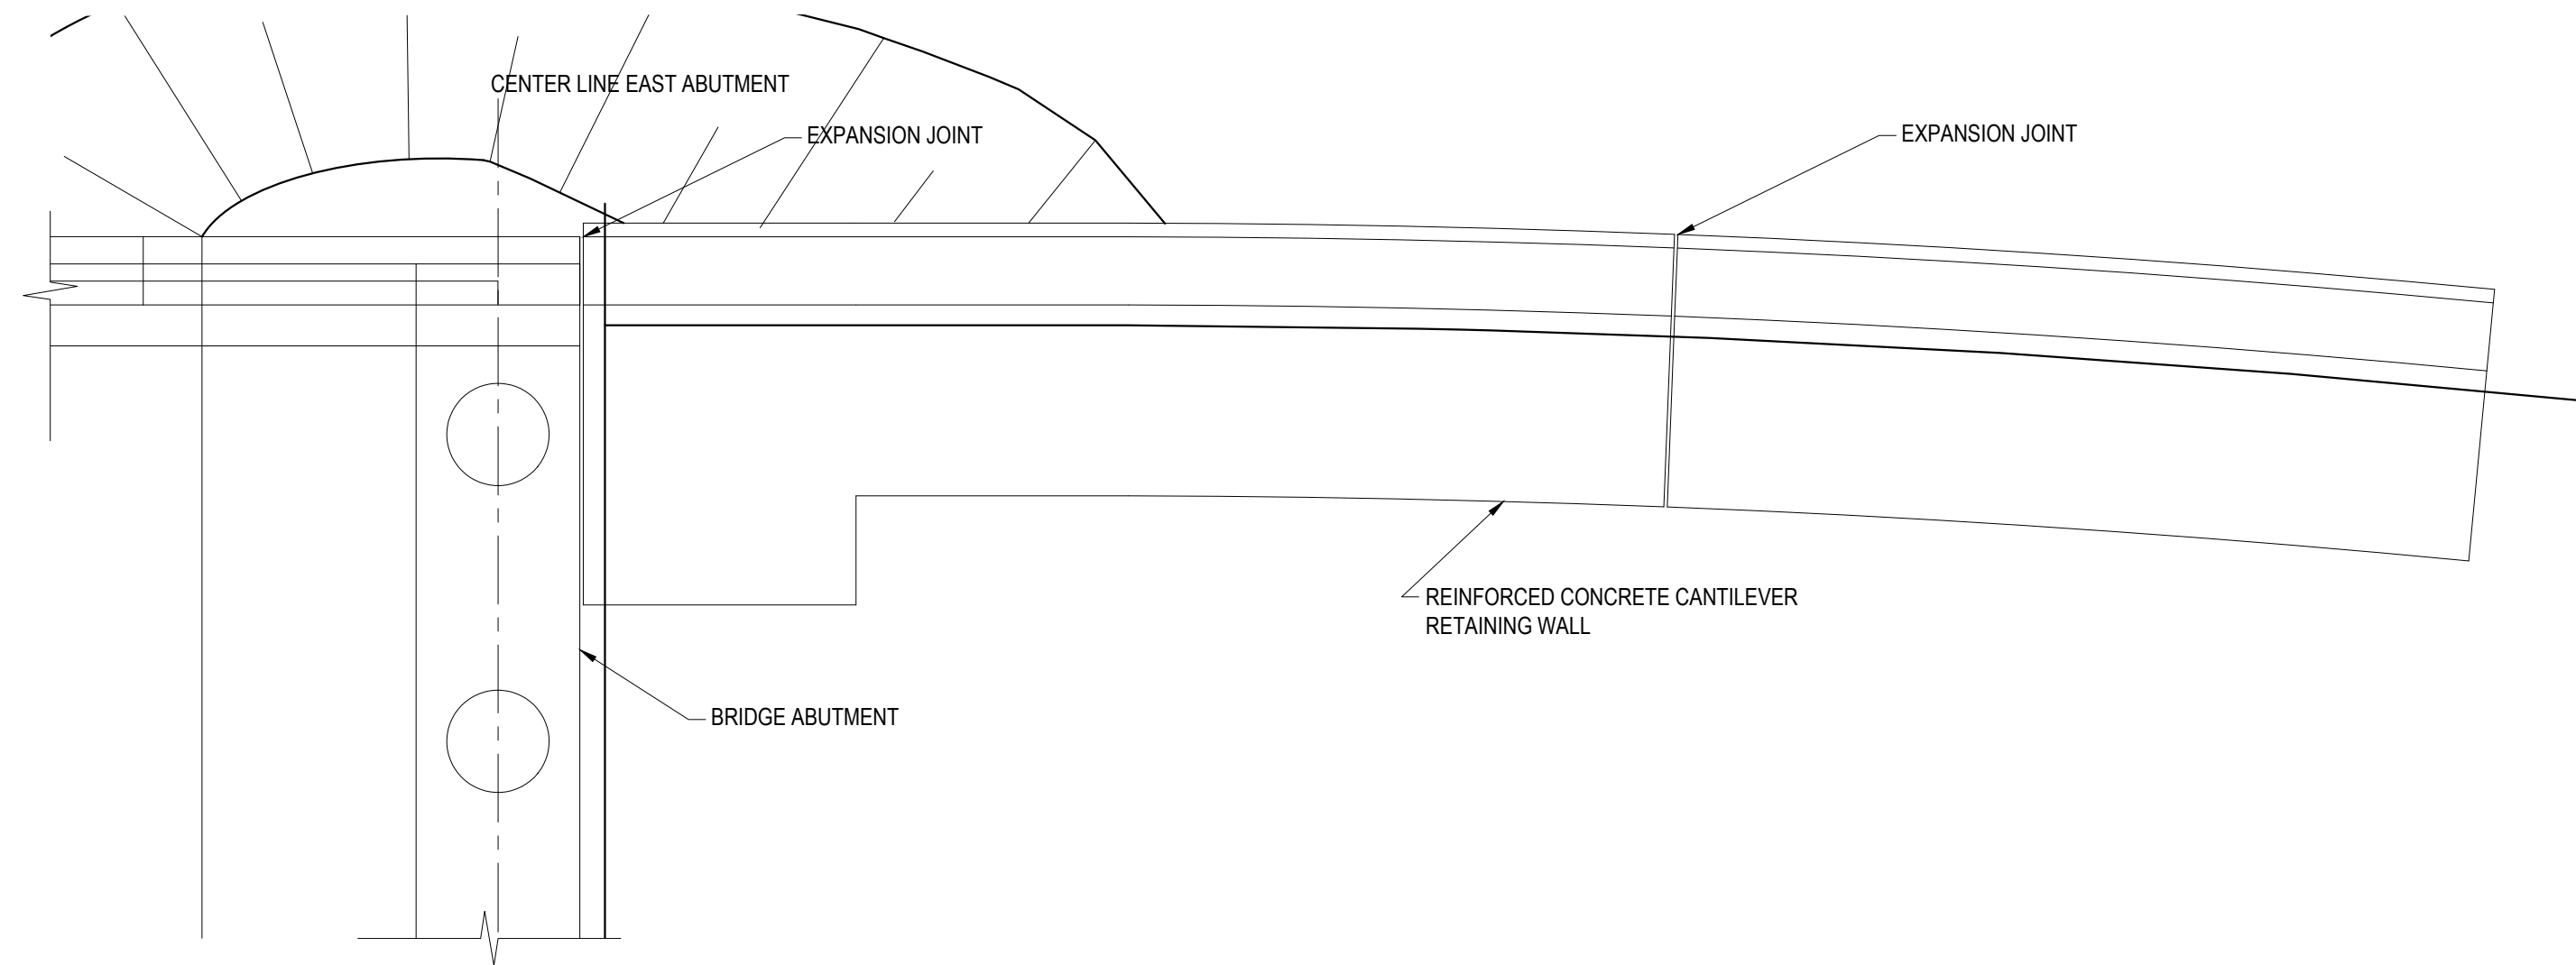



PLAN ON NORTH EAST RETAINING WALL

SCALE: 1:50 @ A1

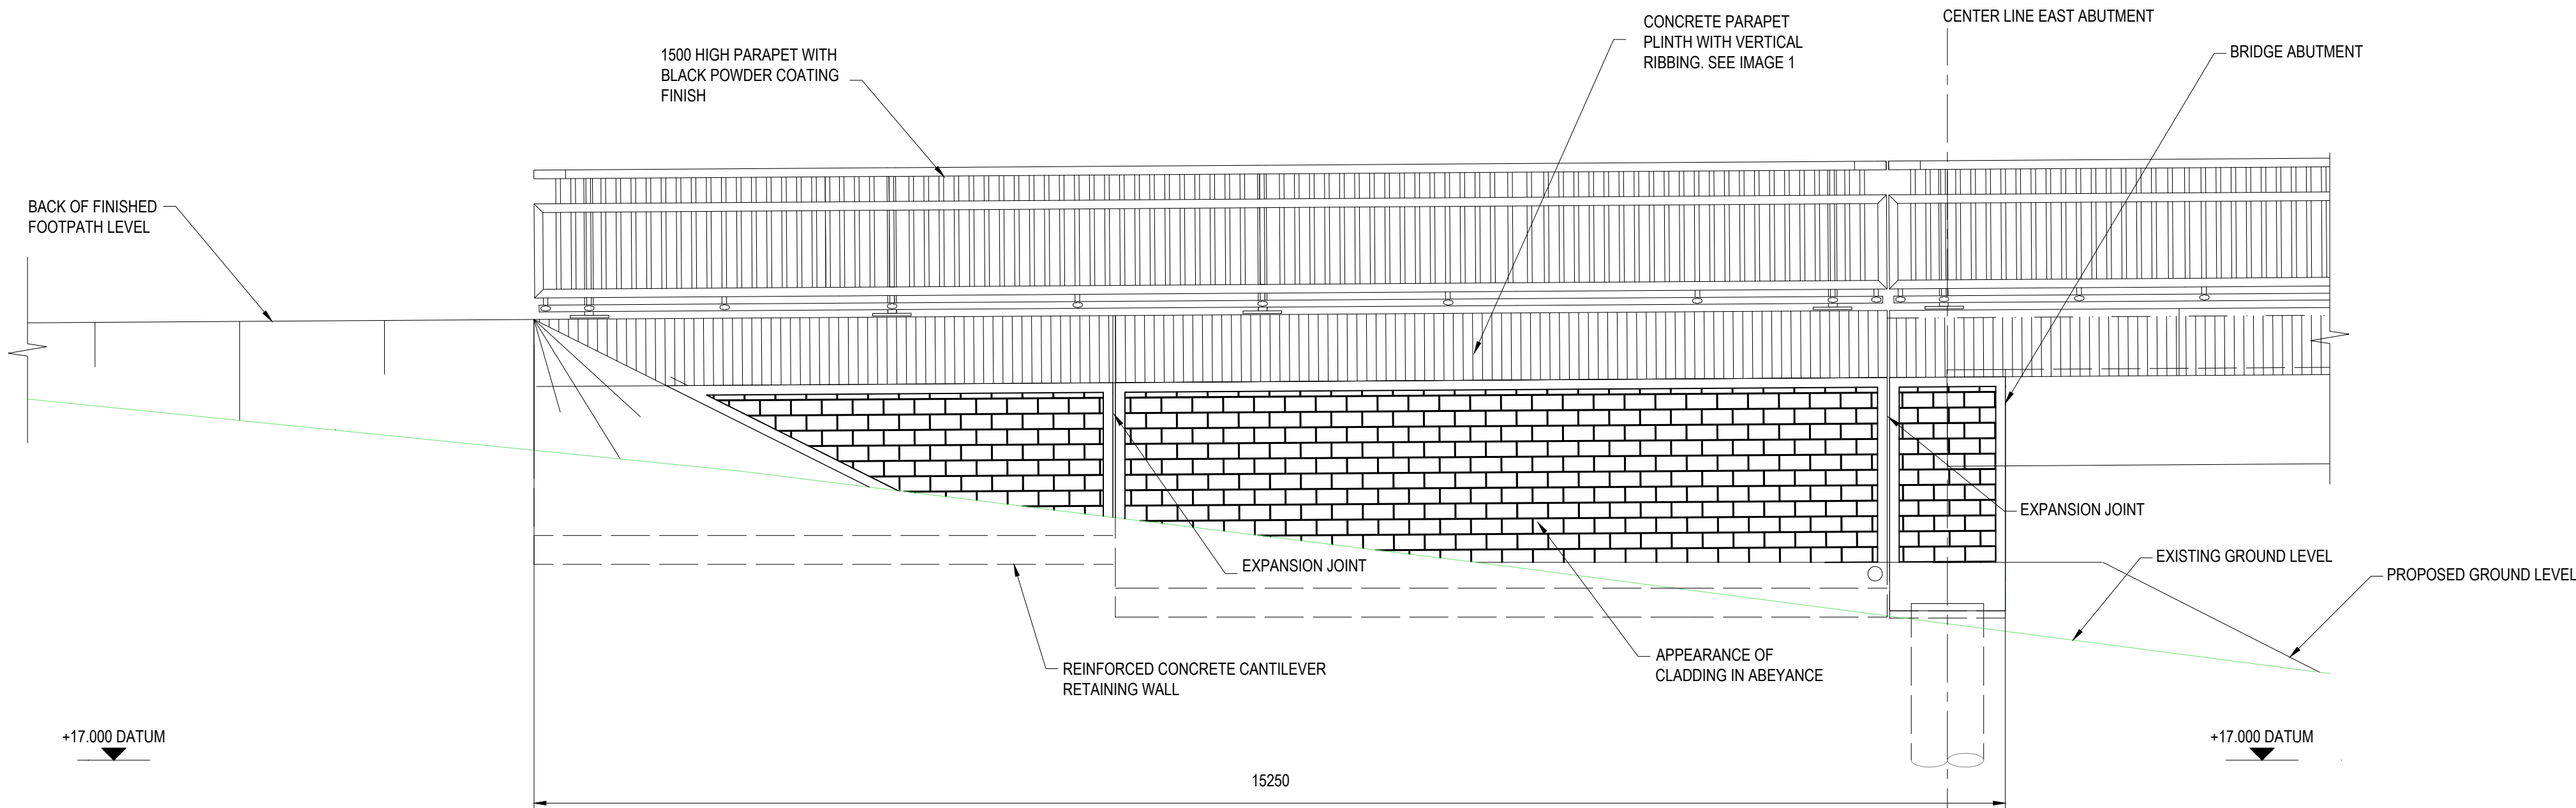

ELEVATION ON NORTH EAST RETAINING WALL

SCALE: 1:50 @ A1

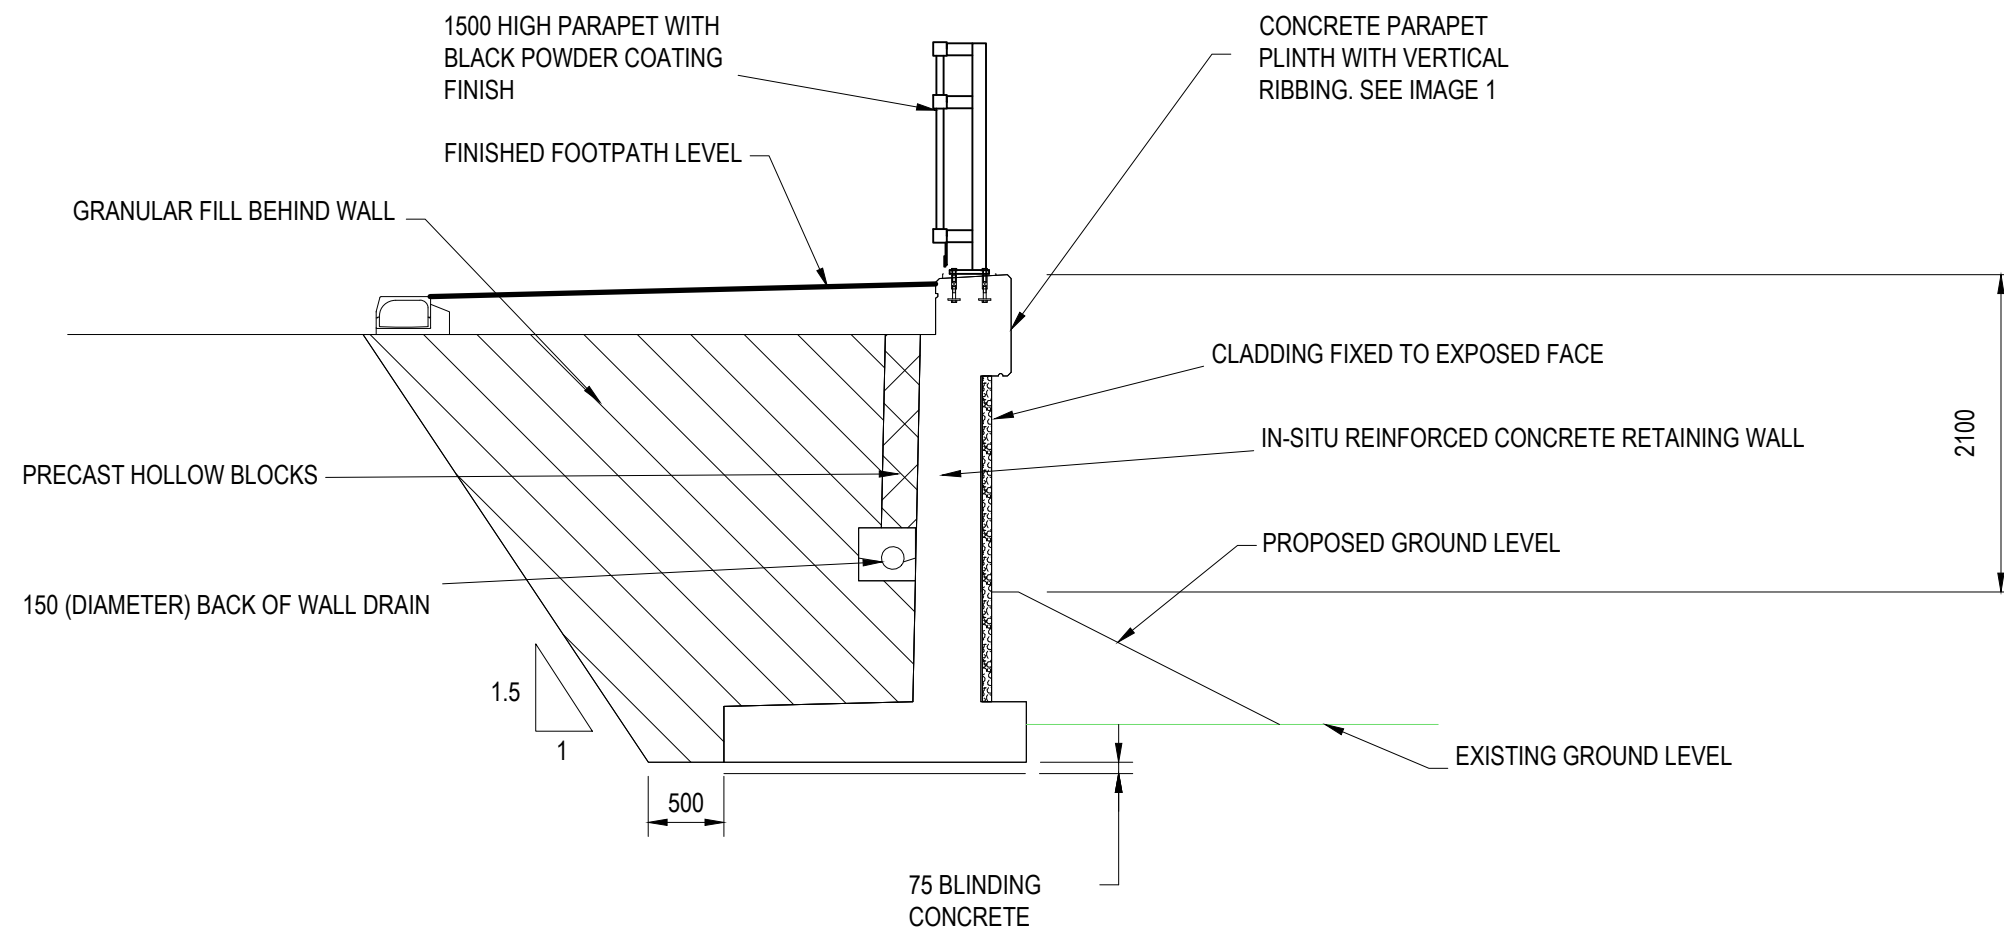

TYPICAL SECTION

SCALE: 1:50 @ A1



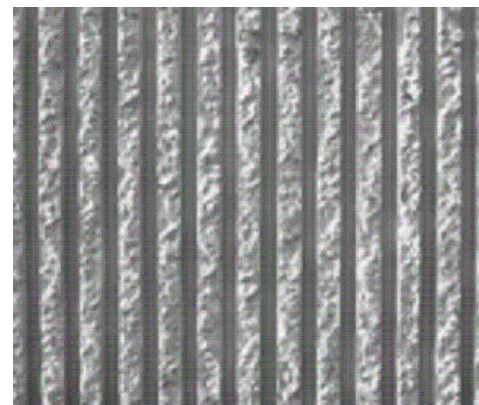



IMAGE 1 - TYPICAL RIBBED CONCRETE FINISH

SCALE: NTS @ A1

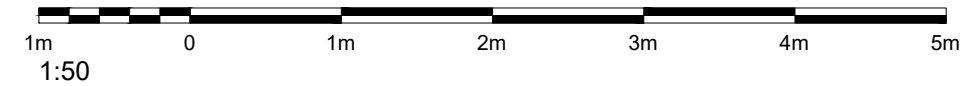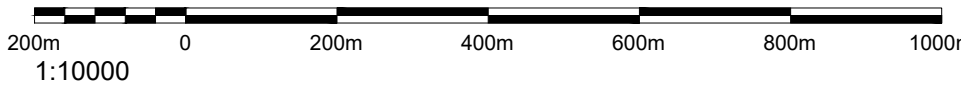

NOTES:

- ALL DIMENSIONS ARE IN MILLIMETRES UNLESS NOTED OTHERWISE.
- ALL LEVELS ARE IN METRES ABOVE ORDNANCE DATUM.
- THIS DRAWING SHOULD BE READ IN CONJUNCTION WITH DRAWING No. WBLR-CAP-HPN-05-DR-C-0231, 0232 & WBLR-CAP-HPN-06-DR-C-0233, 0235.
- ALL EXPOSED CONCRETE ARRISSES TO BE CHAMFERED 25 x 25mm UNLESS NOTED OTHERWISE.

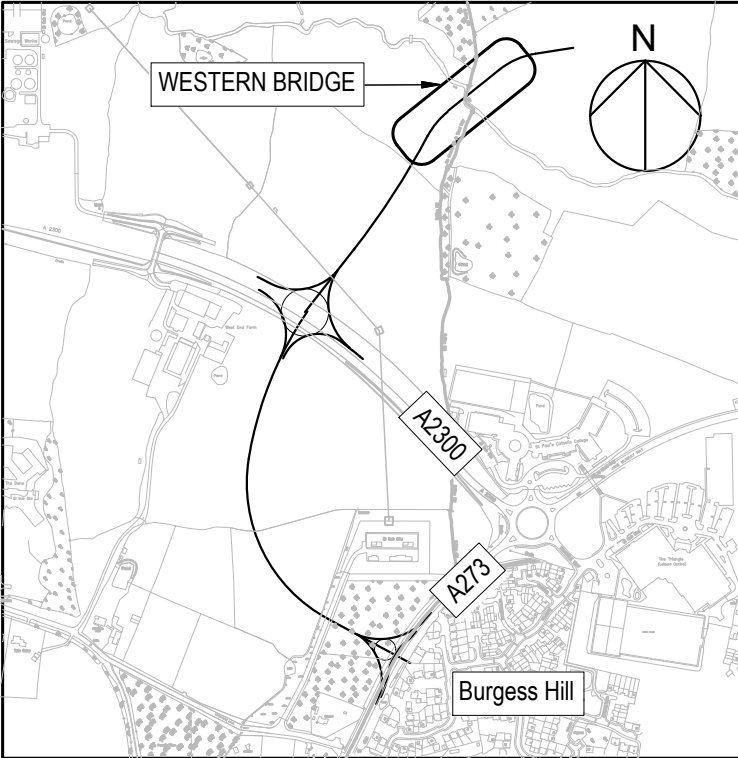

LOCATION PLAN

SCALE: 1:10,000 @ A1

P02	JM	GL	AJB	PRE-PLANNING APPLICATION COMMENTS ADDRESSED	07/10/2024
P01	AS	KS	AJB	First Issue	15/02/2024
Rev	Drawn	Chkd	Appd	Description	Date
Purpose of Issue					Status
For Planning					S0
Classification					Public
Client					 

Project
Western Bridge Link Road
Burgess Hill

Drawing
Phase 2 Planning
Retaining Wall
General Arrangement
Sheet 2 of 3

Scale @ A1	Drawn	Checked	Approved
As Shown	ARS	KS	AJB

Project No.	Date
CS100377	01-AUG-23

Drawing Identifier	BS1192 Compliant
Project - Originator - Zone - Level - File Type - Role - Number	Revision
WBLR-WSP-HPN-06-DR-C-0234	P02



East Grinstead House, Block B, Wood Street, East Grinstead,
West Sussex, RH19 1UU
01342 327161
www.wsp.com
WSP in the UK