

rev.
P01


date
17/04/2025

changes description

status issued by
S0 DM

KEY

-  Location for proposed primary vehicular, pedestrian and cycle access (refer to detailed plans)
-  Pedestrian / cycle links
-  Zone for new pedestrian access
-  Indicative alignment of new country estate road (exact route to be resolved through reserved matters)
-  Public Right of Way

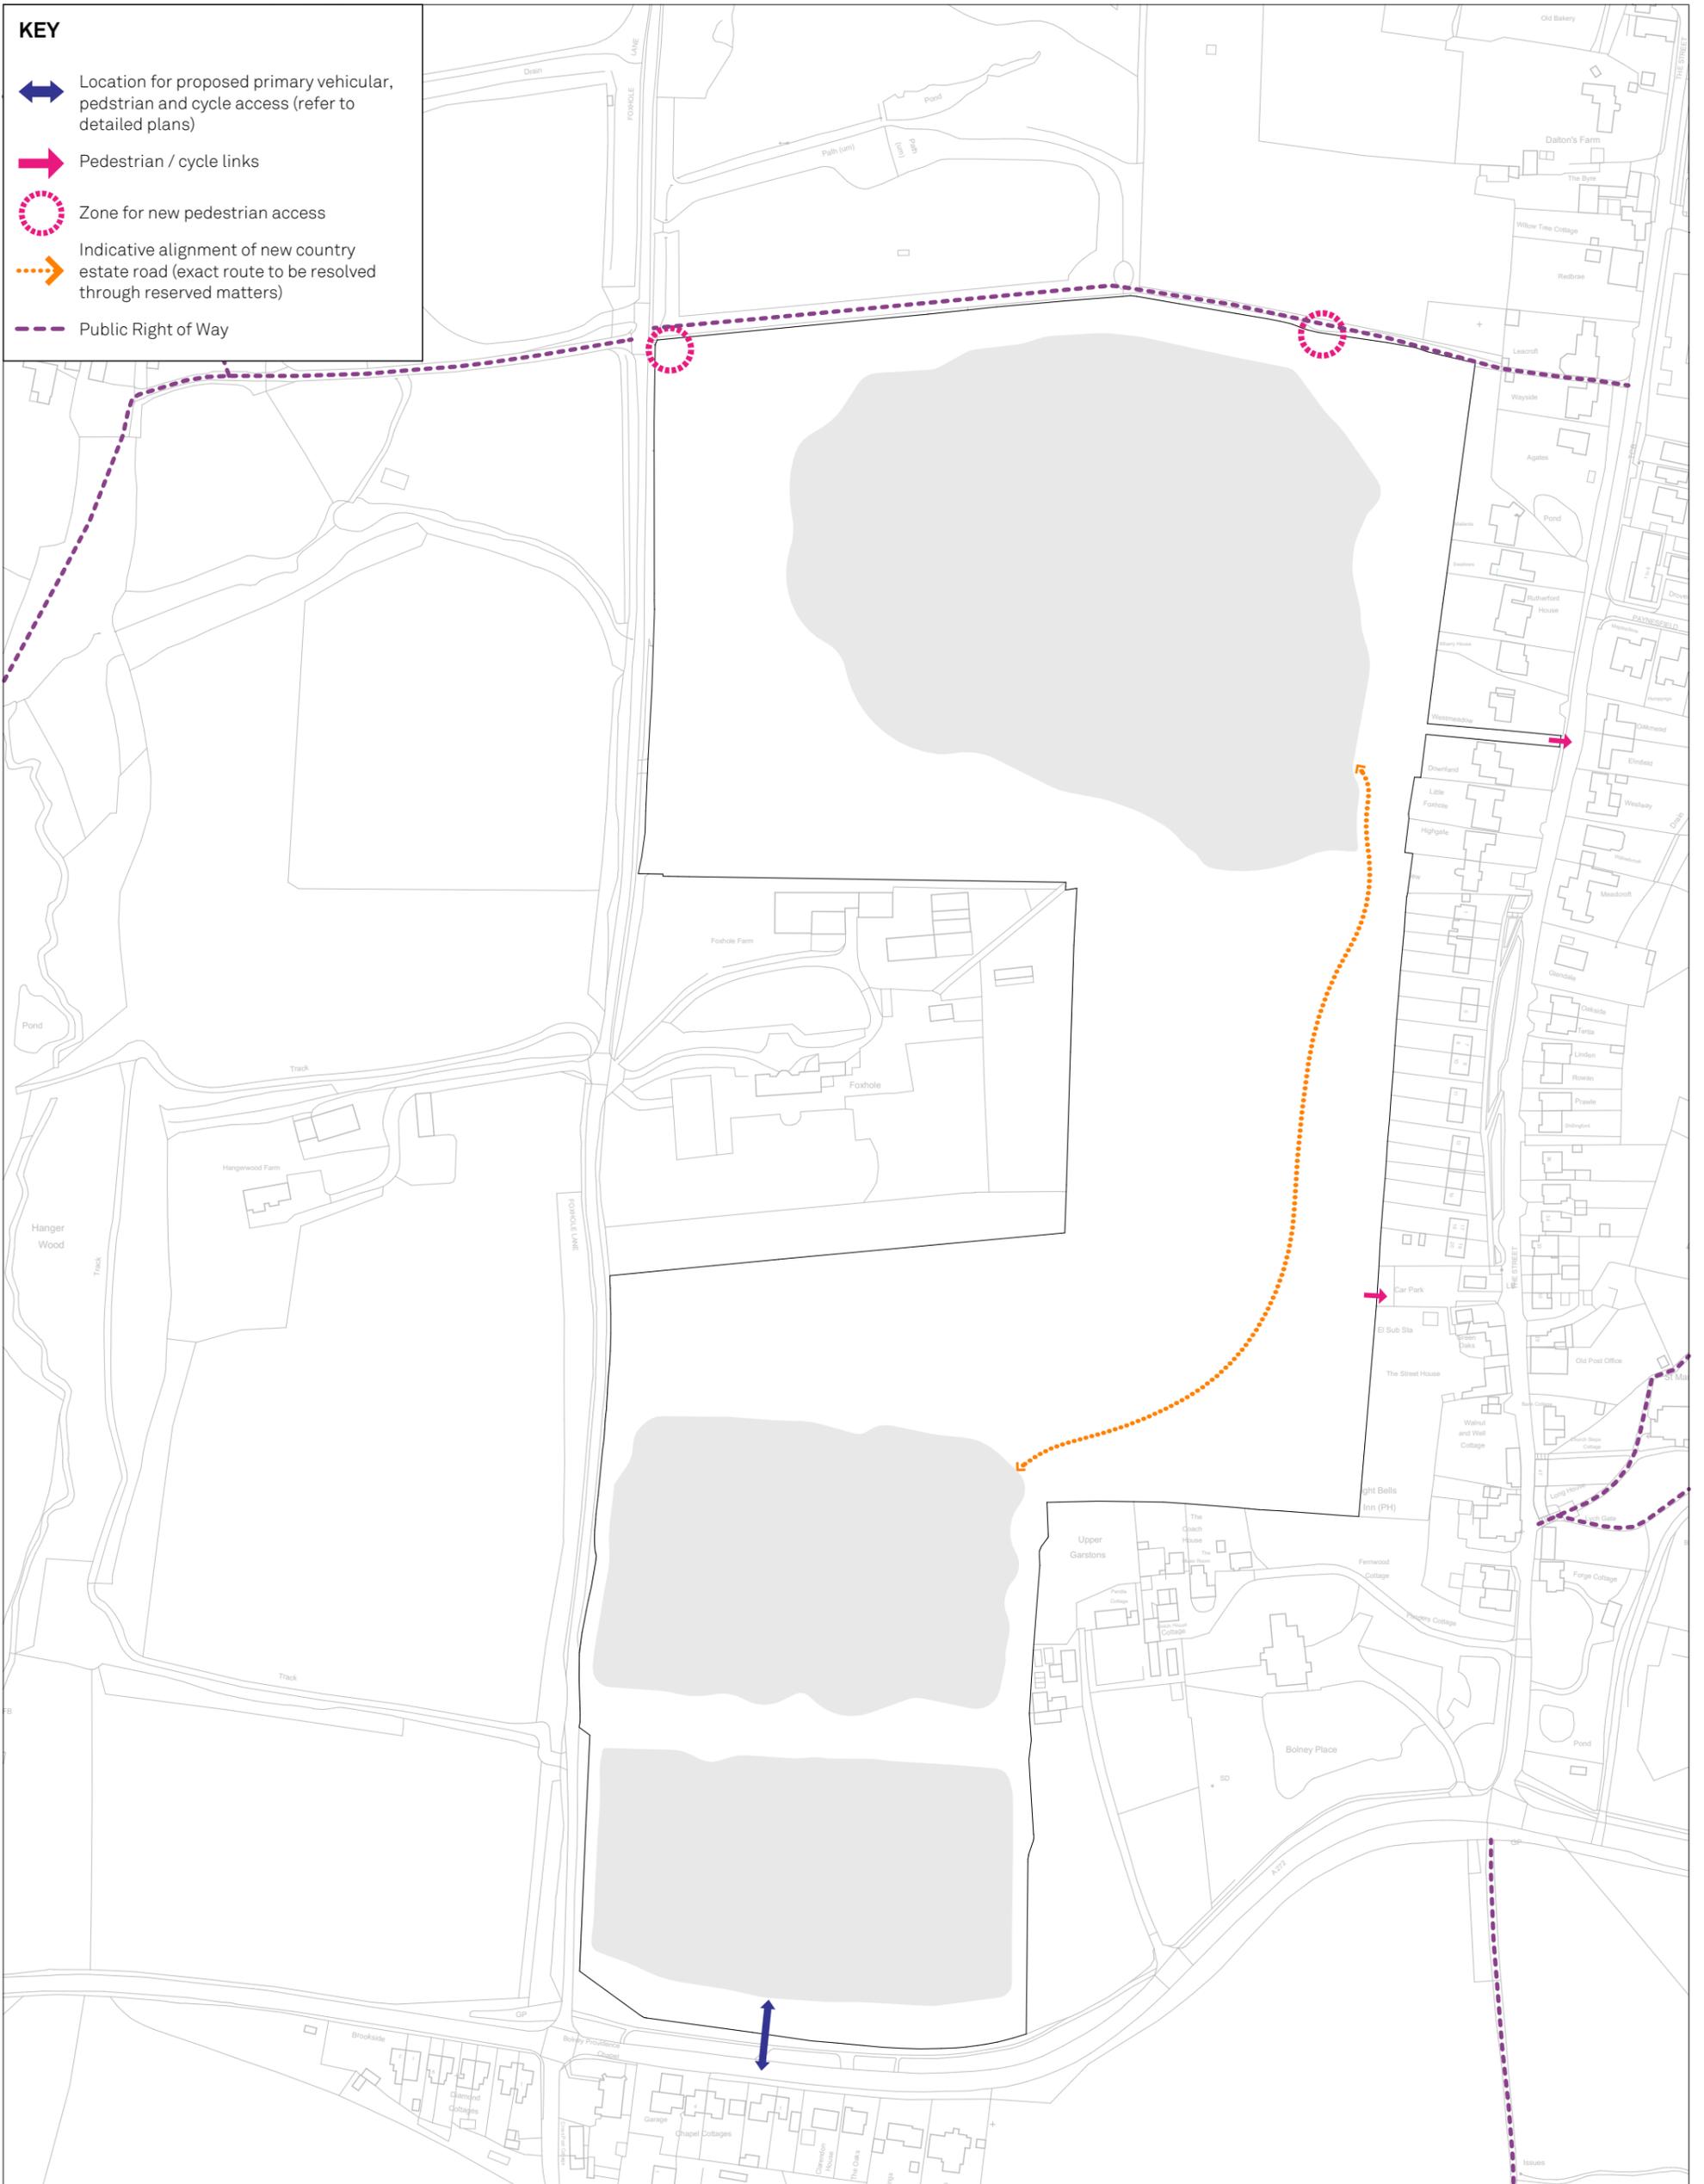

this drawing is the copyright of Re-Format LLP and may not be copied, altered or reproduced in any way or passed to a third party without written authority. All dimensions subject to site survey and site verification. Do not scale for construction ©

www.re-format.co.uk
mail@re-format.co.uk
+44 (0)1730 778778

drawn by
DM
checked by
MS

date created
Apr 2025
scale at A3
1:2500

project title
Foxhole Farm, Bolney
document title
Parameter Plan - Access and Movement

project	originator	volume	level	type	role	number
P20074	RFT	XX	XX	DR	A	0112
status	suitability description					revision
S0	Work in Progress					P01