
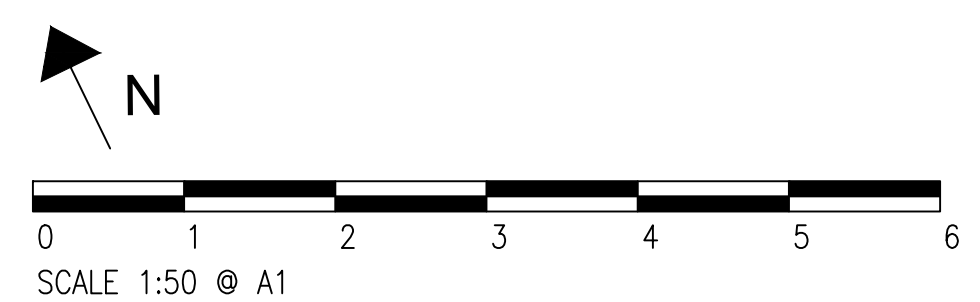
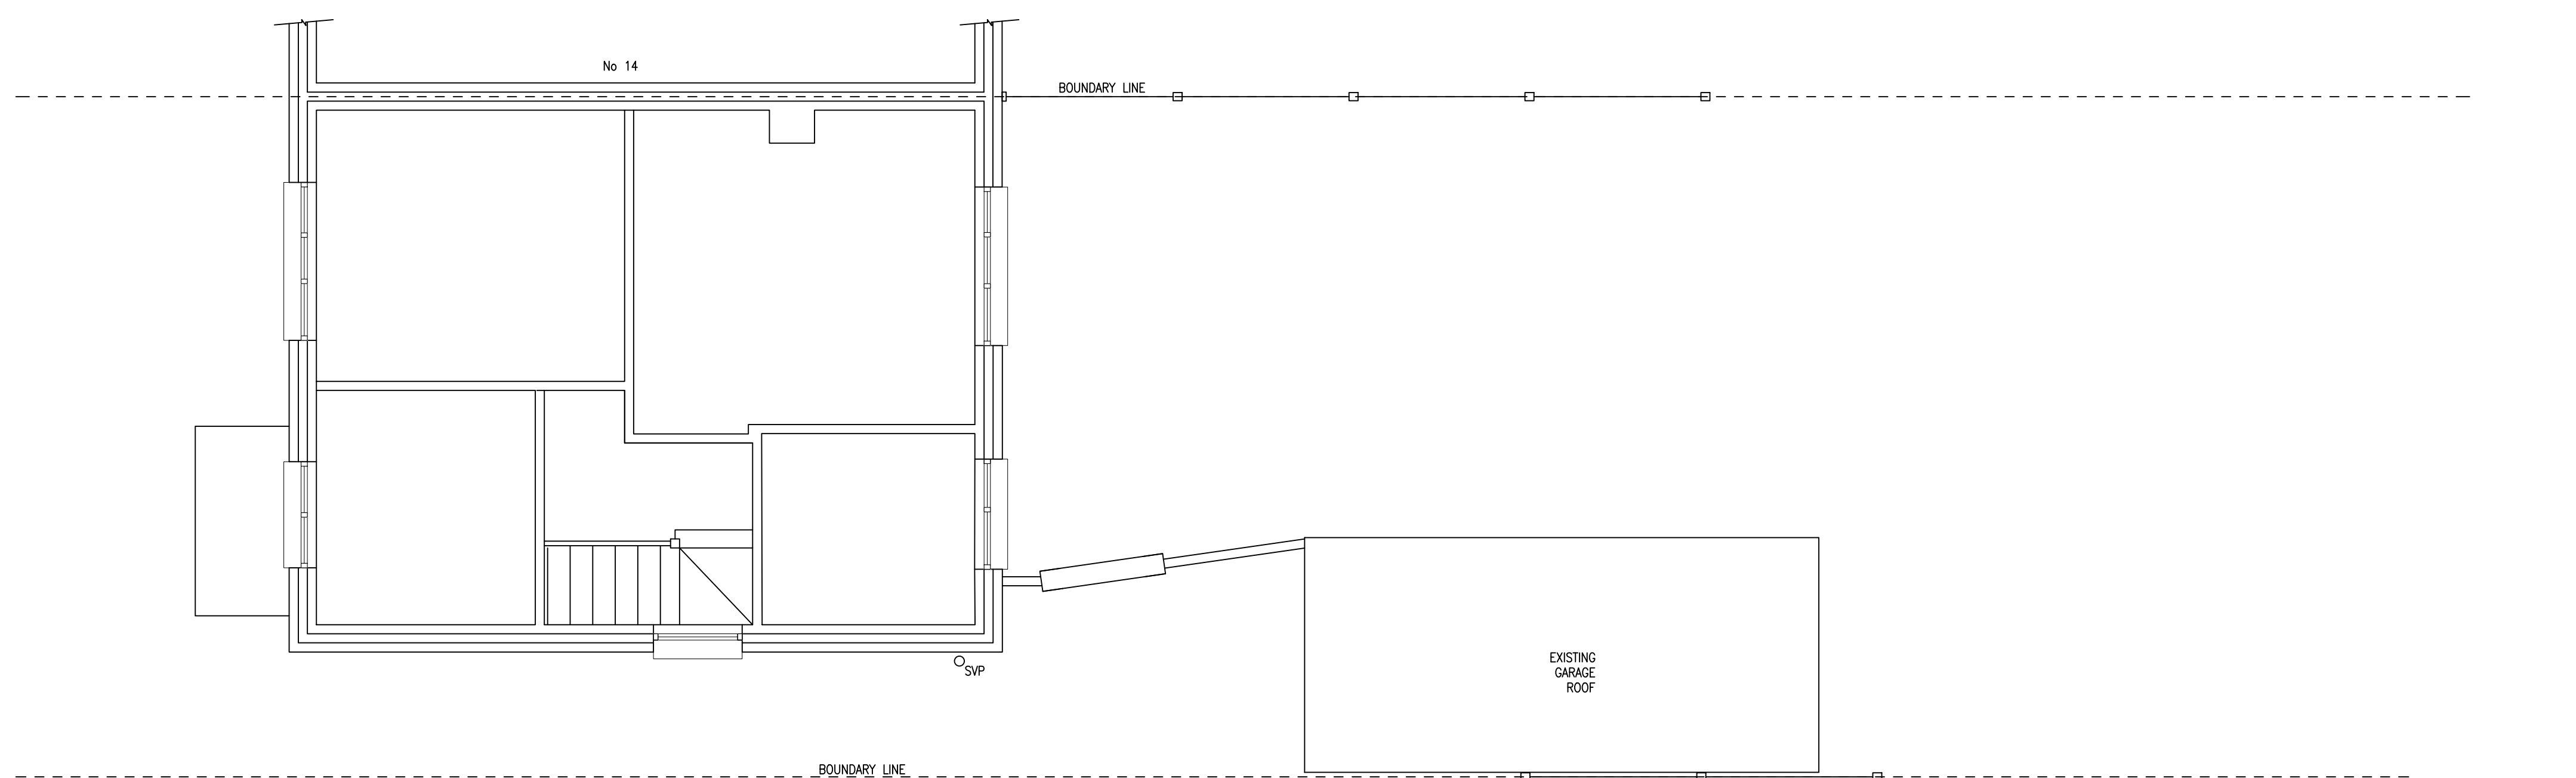


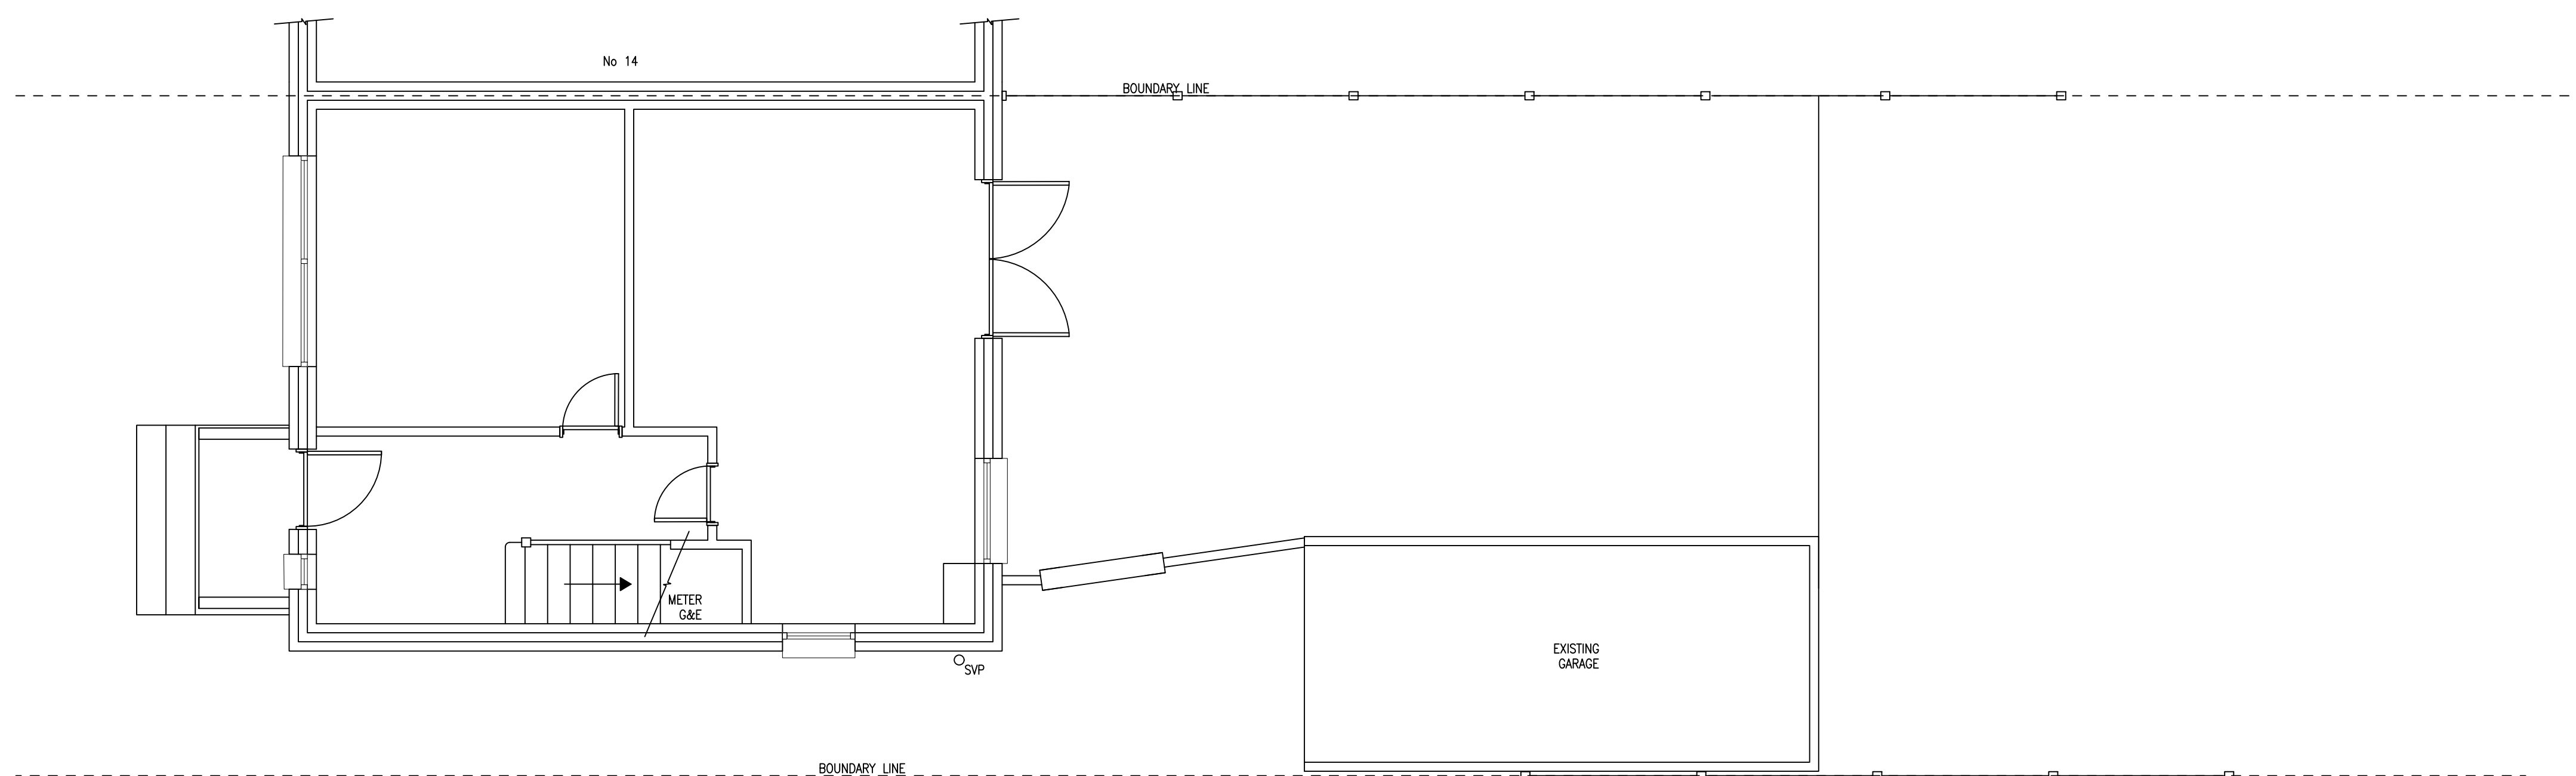

SECTION LEGEND

SECTION No.

SHOWN ON
DRG. No.

GENERAL NOTES:

1. DIMENSIONS ON THIS DRAWING SHALL NOT BE SCALED. ALL DIMENSIONS TO BE CHECKED ON SITE. ALL DETAILS AND DIMENSIONING RELATING TO SUB-CONTRACTOR'S OR SUPPLIER'S WORK MUST BE CHECKED AND AGREED BETWEEN THE SUB-CONTRACTOR OR THE SUPPLIER AND THE GENERAL CONTRACTOR.
2. THIS DRAWING IS TO BE READ IN CONJUNCTION WITH ALL RELEVANT ARCHITECT'S AND ENGINEERS DRAWINGS AND SPECIFICATION.
3. THE CONTRACTOR IS RESPONSIBLE FOR VERIFYING ALL SITE DIMENSIONS BEFORE COMMENCING WORK.
4. THE MAIN CONTRACTOR IS RESPONSIBLE FOR ENSURING THE STABILITY OF THE STRUCTURE WHILST THE WORKS ARE IN PROGRESS.
5. DIFFERENCES BETWEEN THIS DRAWING AND THE SITE CONDITIONS ENCOUNTERED MUST BE REPORTED TO THE ENGINEER.

NOTATION:-

T.O.S. - TOP OF STEEL.
F.G.L. - FINISH GROUND LEVEL.
T.O.C. - TOP OF CONCRETE.
F.L. - FORMATION LEVEL.

P1	12.03.25	DRAWING ISSUED AS PRELIMINARY					J.W	T.S	J.W
REV	DATE	DESCRIPTION					BY	CHK	APP
CONSULTING ENGINEERS									
CLIENT MR & MRS SKELTON									
ARCHITECT WILLMOTT CONSULTING									
JOB TITLE 15 WINGLE TYE RD BURGESS HILL RH15 9HR									
DRAWING TITLE EXISTING GROUND AND FIRST FLOOR SHOWING STRUTURE OVER									
JOB No. OL006		SCALE @ A1 1:50		DATE MAR 2025					
DRAWN J.W		ENGINEER J. WILLMOTT				CHECKED T.S		APP J.W	
STATUS S4		DRAWING SUITABILITY SUITABLE FOR APPROVAL							
REVISION 1		RIBA STATUS STAGE 4 - DETAILED DESIGN							
DRAWING No. 00006-0L-00-ZZ-DR-A-1000									