


GENERAL NOTES:

1. DIMENSIONS ON THIS DRAWING SHALL NOT BE SCALED. ALL DIMENSIONS TO SUB-CONTRACTOR'S OR SUPPLIER'S WORK MUST BE CHECKED AND AGREED BETWEEN THE SUB-CONTRACTOR OR THE SUPPLIER AND THE GENERAL CONTRACTOR.
2. THIS DRAWING IS TO BE READ IN CONJUNCTION WITH ALL RELEVANT ARCHITECT'S AND ENGINEERS DRAWINGS AND SPECIFICATION.
3. THE CONTRACTOR IS RESPONSIBLE FOR VERIFYING ALL SITE DIMENSIONS BEFORE COMMENCING WORK.
4. THE MAIN CONTRACTOR IS RESPONSIBLE FOR ENSURING THE STABILITY OF THE STRUCTURE WHILST THE WORKS ARE IN PROGRESS.
5. DIFFERENCES BETWEEN THIS DRAWING AND THE SITE CONDITIONS ENCOUNTERED MUST BE REPORTED TO THE ENGINEER.


NOTATION:

T.O.S. - TOP OF STEEL S.S.L. - STRUCTURAL SLAB LEVEL
 F.G.L. - FINISH GROUND LEVEL F.F.L. - FINISHED FLOOR LEVEL
 T.O.C. - TOP OF CONCRETE T.O.F. - TOP OF FOUNDATION
 F.L. - FORMATION LEVEL

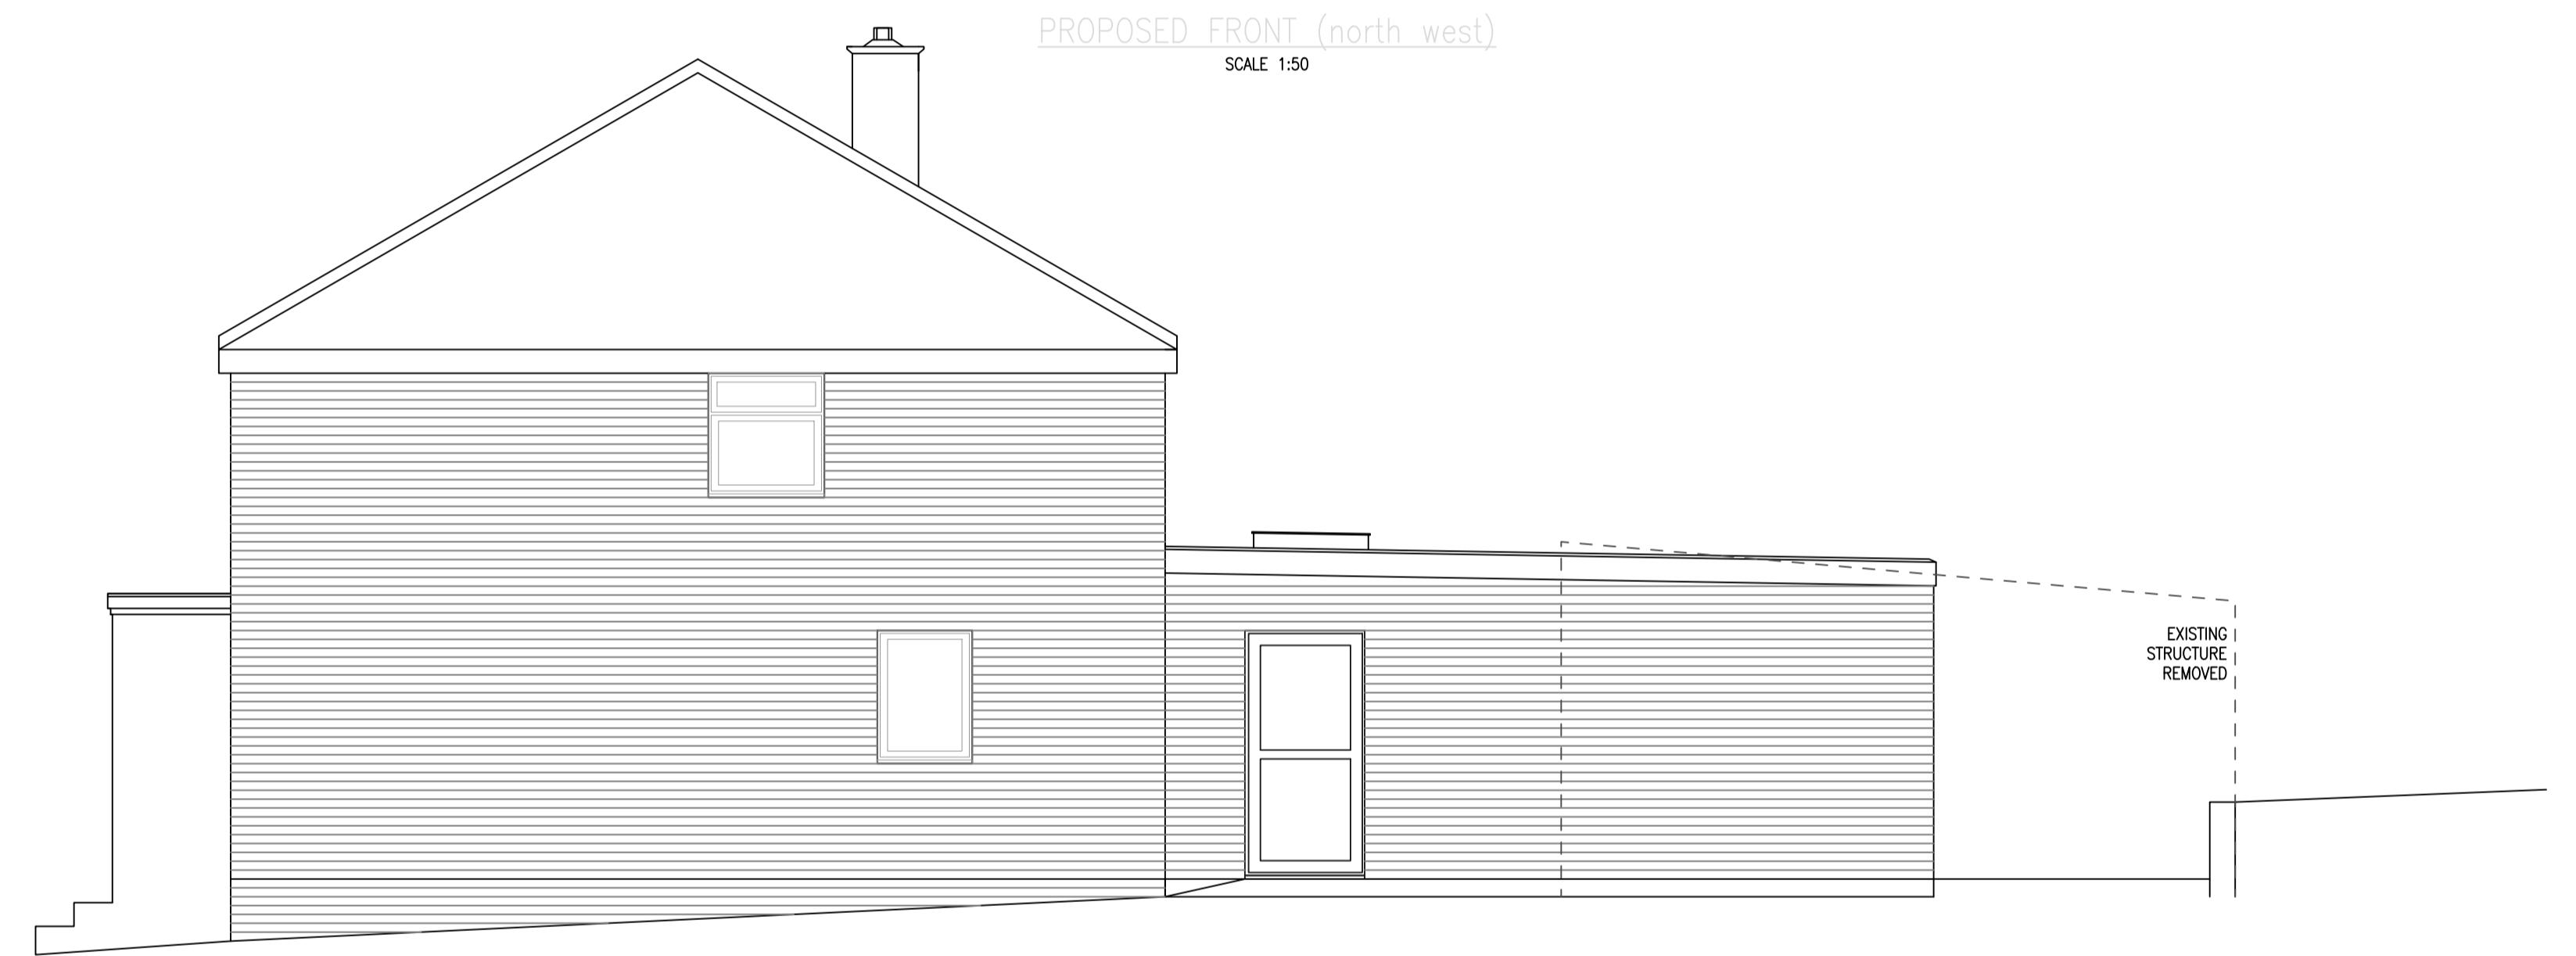


PROPOSED MATERIALS:

- EXTERNAL WALLS TO BE BRICK COLOUR MATCH TO EXISTING
- ROOF, FLAT ROOF WITH 3 LAYER FELT PROOFING
- WINDOWS AND DOORS - WHITE PVCu IN KEEPING WITH EXISTING
- RAINWATER FIXTURES - WHITE PVCu IN KEEPING WITH EXISTING

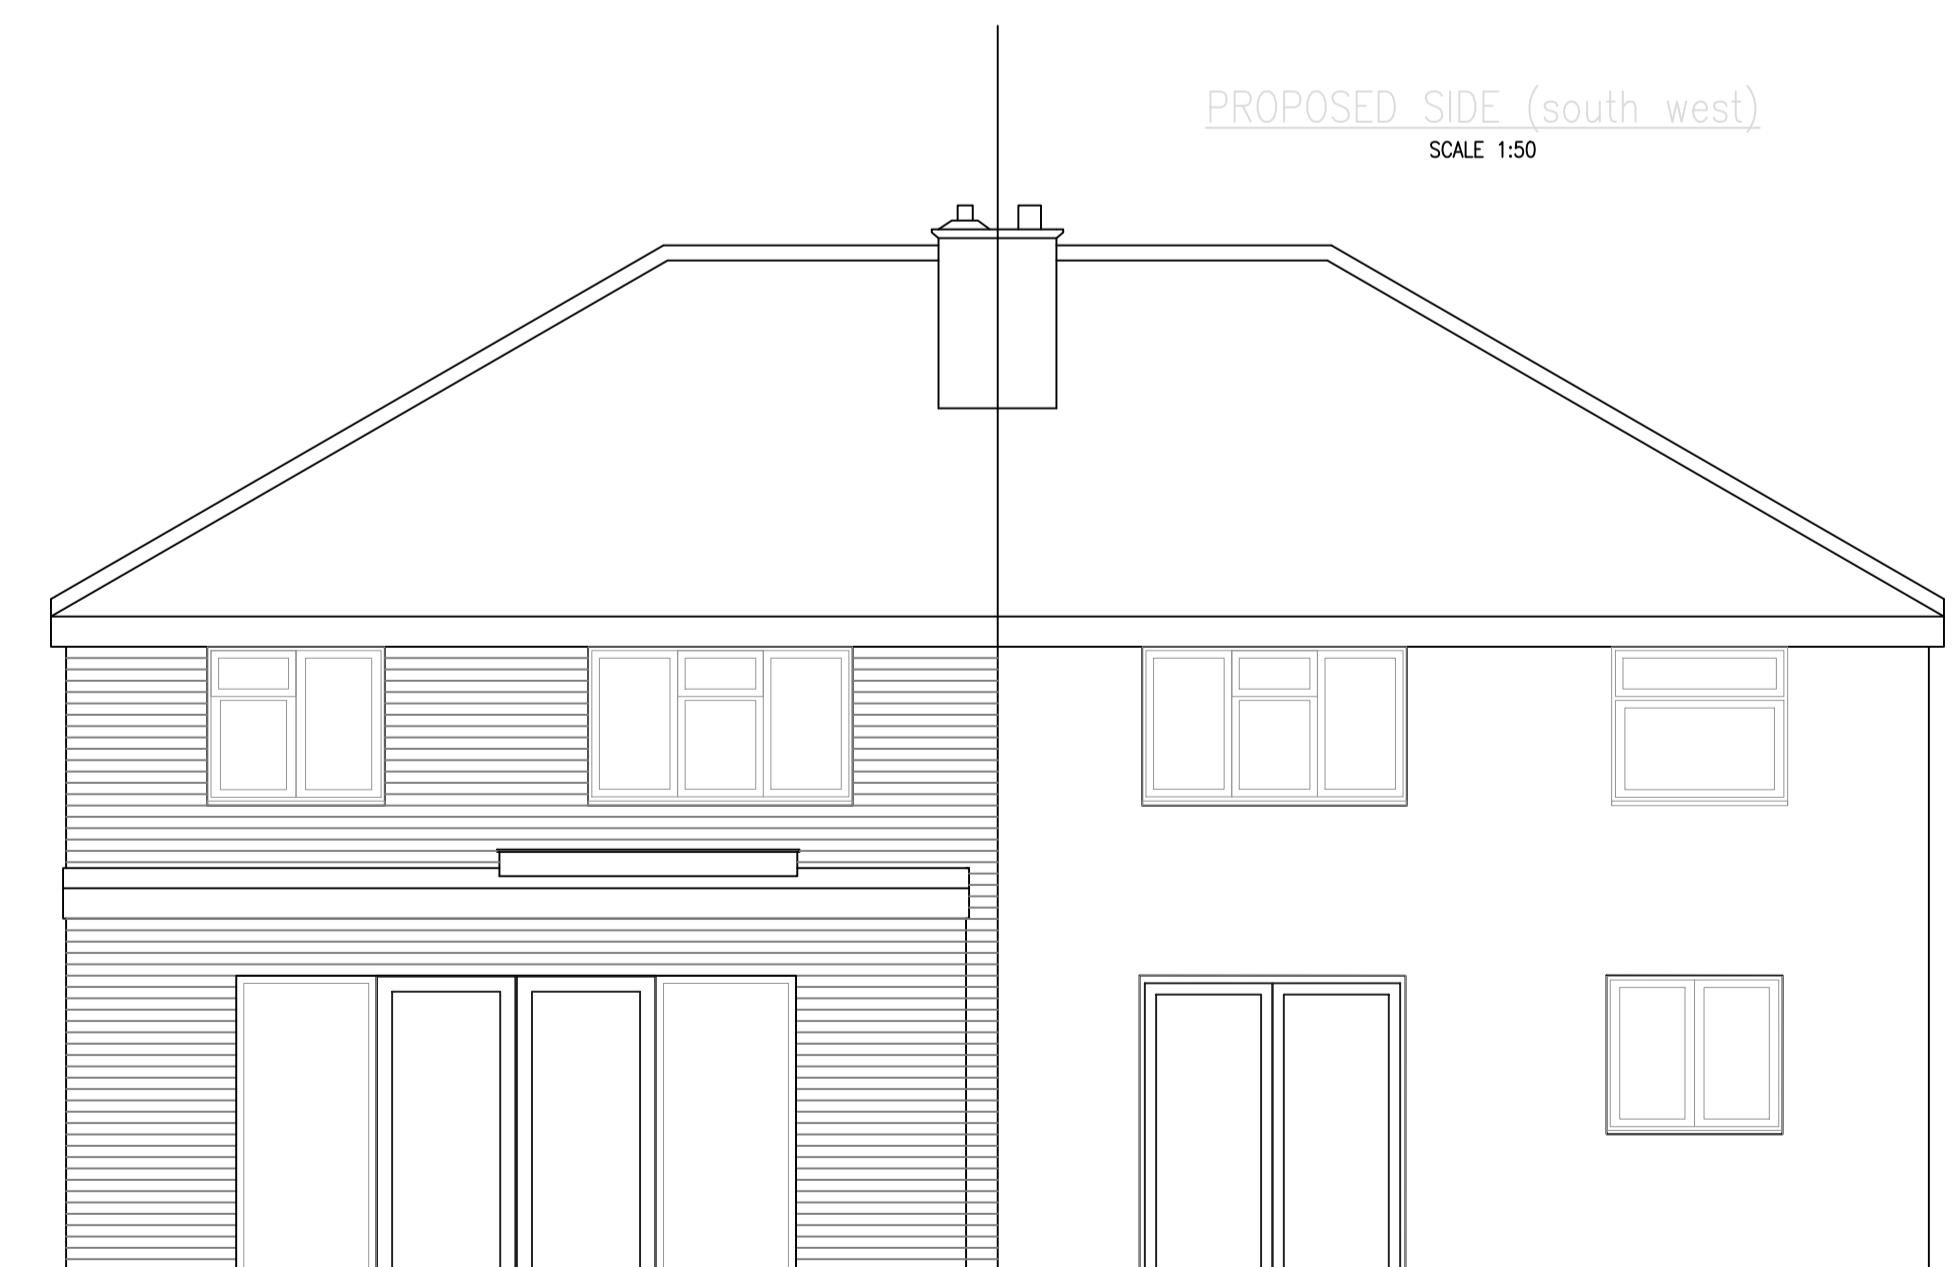


PROPOSED REAR (south east)

SCALE 1:50

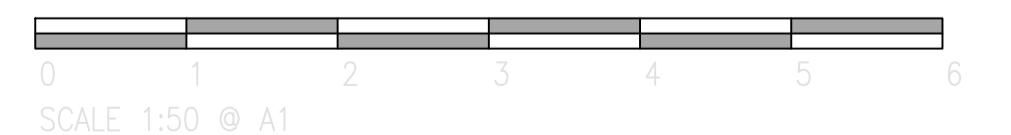

P1 12.03.25 DRAWING ISSUED AS PRELIMINARY J.W. T.S. J.W.
 REV DATE DESCRIPTION BY CHK APP

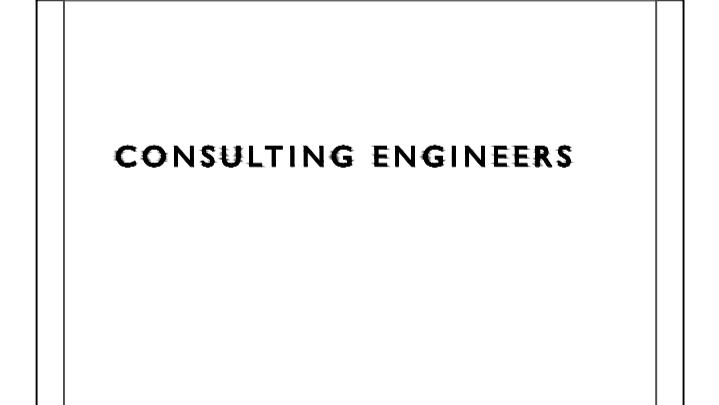

CLIENT MR & MRS SKELTON

ARCHITECT WILLMOTT CONSULTING

JOB TITLE 15 WINGLE TYE RD
BURGESS HILL
RH15 9HR

DRAWING TITLE PROPOSED
ELEVATIONS

JOB NO. 0L006 SCALE @ A1 1:50 DATE MAR 2025

DRAWN J.W. ENGINEER J. WILLMOTT CHECKED T.S. APP J.W.

STATUS S4 DRAWING SUITABILITY SUITABLE FOR APPROVAL

REVISION 1 RIBA STATUS STAGE 4 - DETAILED DESIGN

DRAWING NO. 00006-OL-00-ZZ-DR-A-1003