
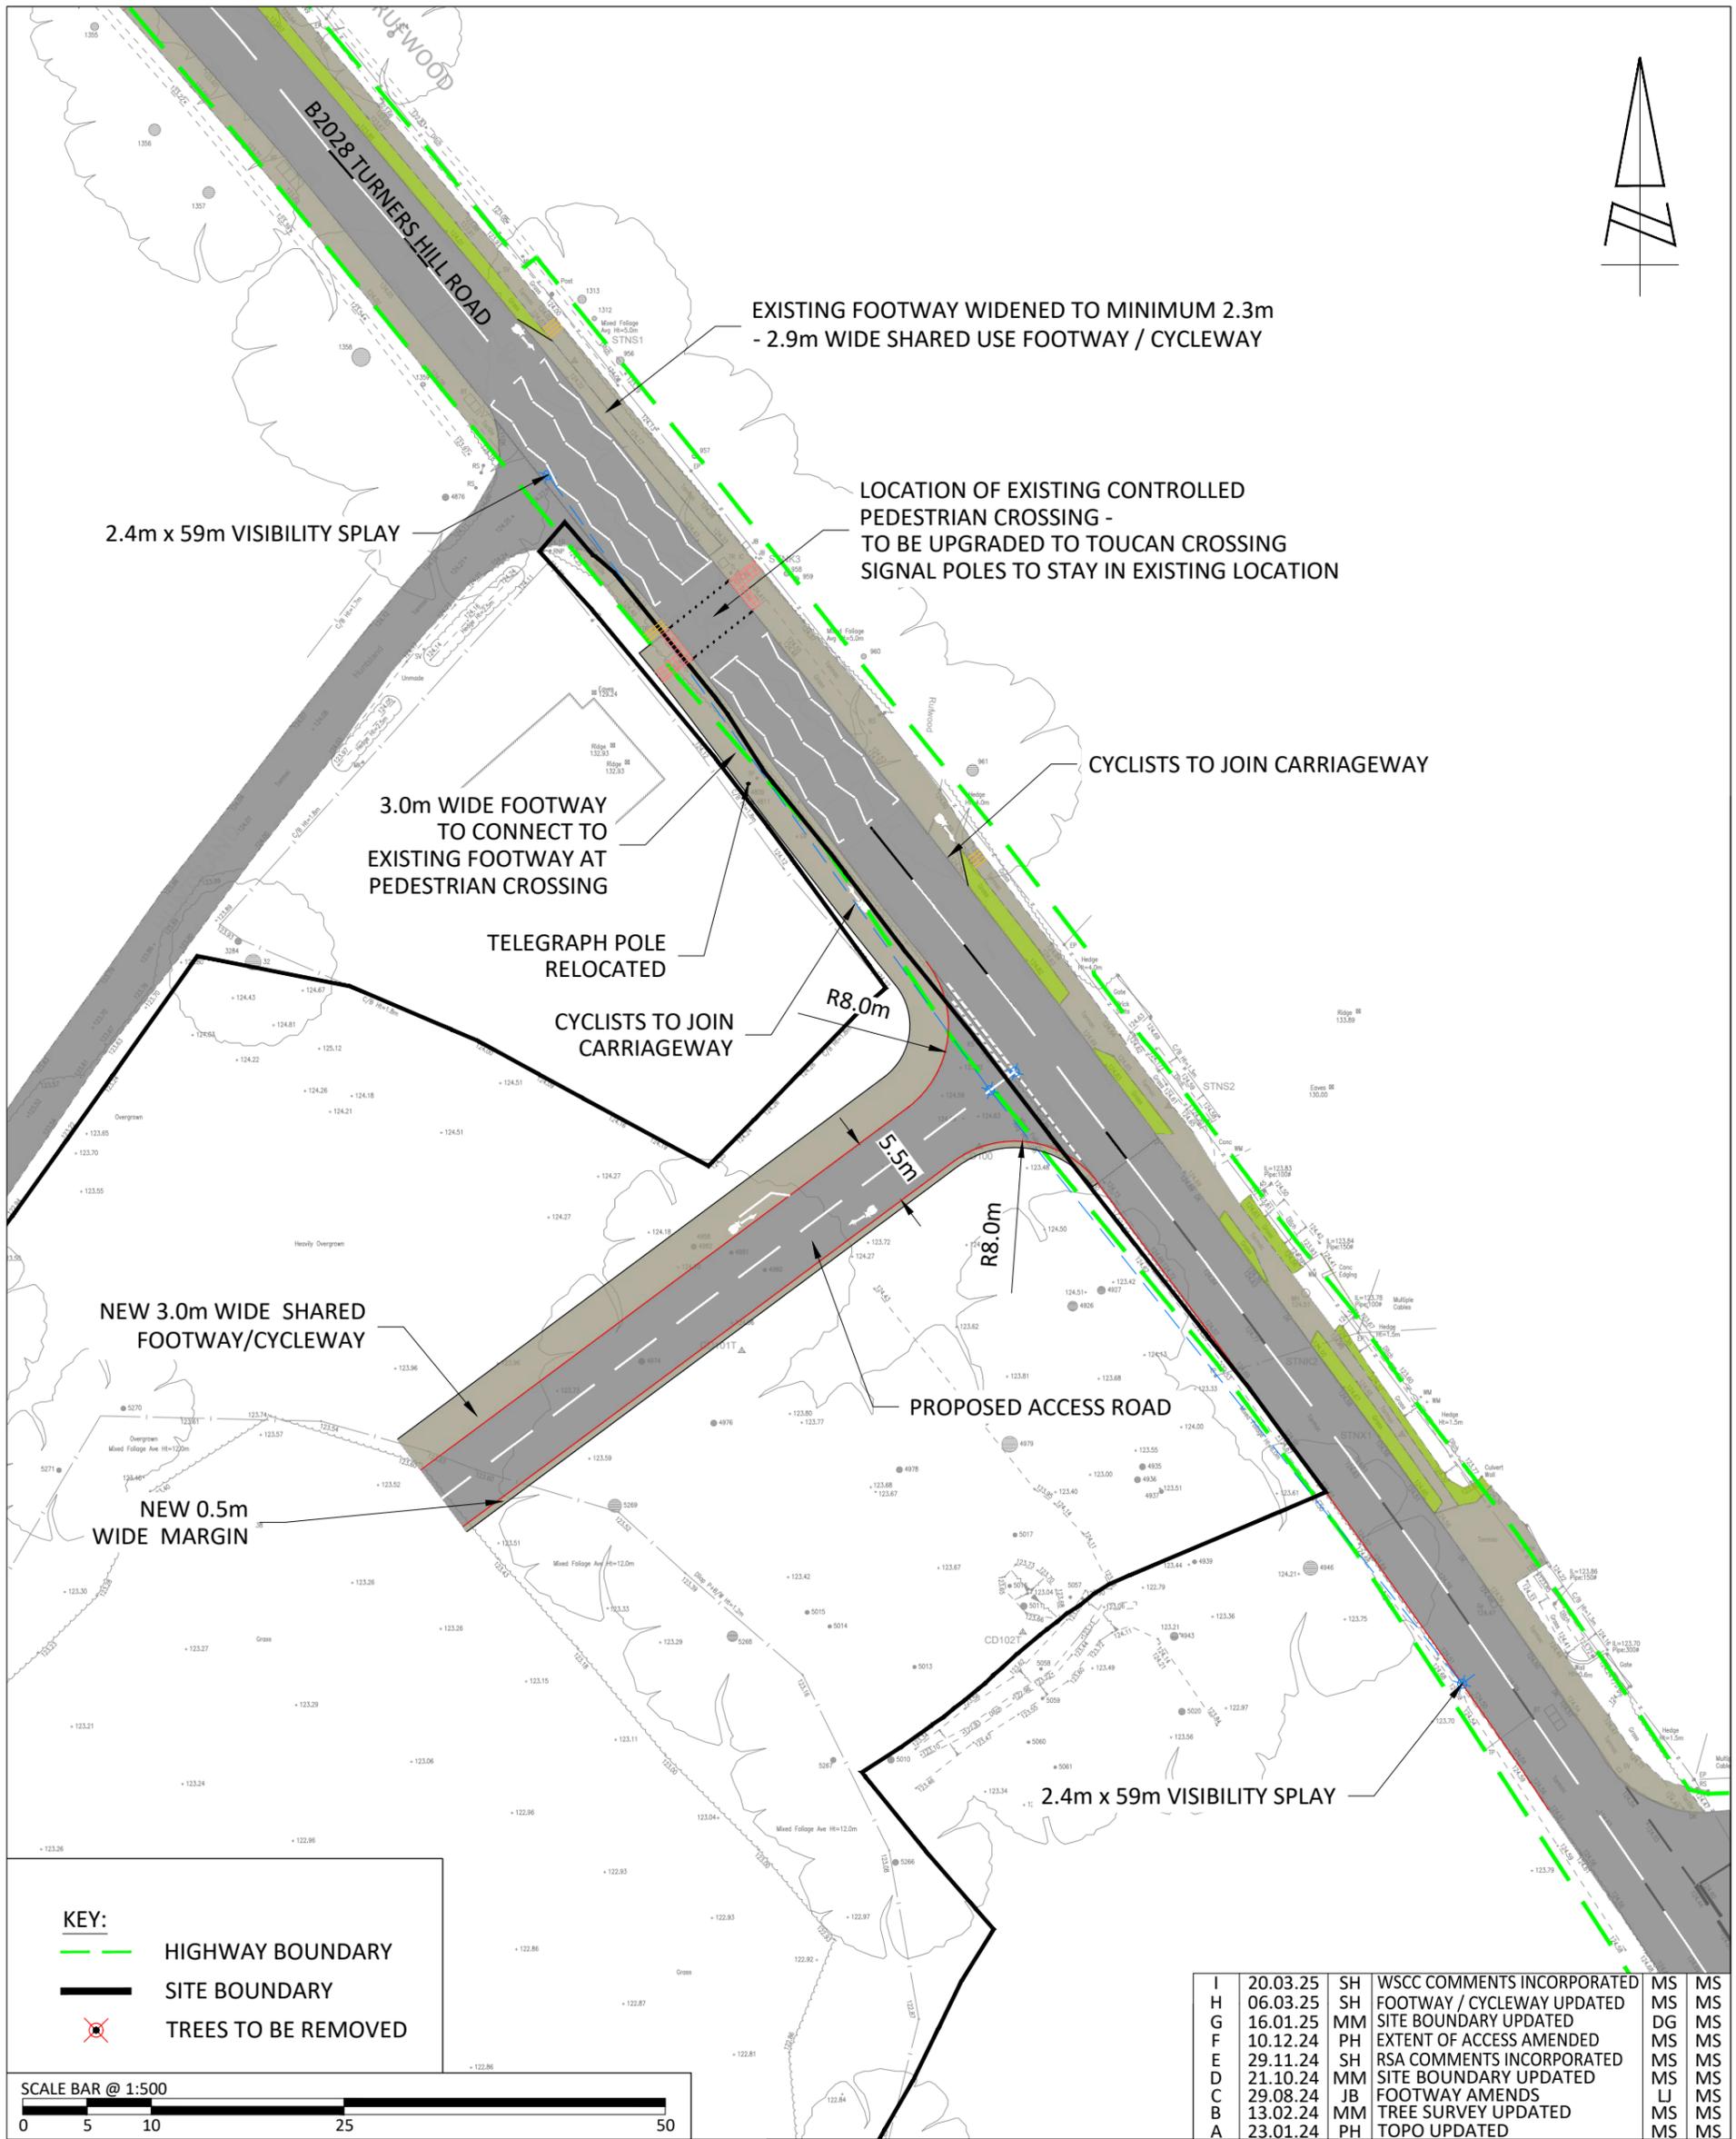


# DRAWINGS

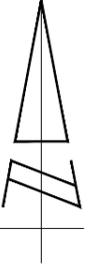

**KEY:**

- HIGHWAY BOUNDARY
- SITE BOUNDARY
- TREES TO BE REMOVED

SCALE BAR @ 1:500



REPRODUCED FROM THE ORDNANCE SURVEY MAP WITH THE PERMISSION OF THE CONTROLLER OF HER MAJESTY'S STATIONERY OFFICE. LICENCE No. 100044286. © CROWN COPYRIGHT RESERVED.

DO NOT SCALE FROM THIS DRAWING. DRAWING ISSUED FOR FEASIBILITY CONSIDERATION AND PLANNING PURPOSES ONLY. DRAWING NOT TO BE USED FOR CONSTRUCTION. CDM REQUIREMENTS CONSIDERED AT FEASIBILITY STAGE ONLY. FURTHER CONSIDERATION REQUIRED BY DETAILED DESIGN TEAM

CLIENT:

WATES DEVELOPMENTS

REV	DATE	BY	DESCRIPTION	CHK	APD
I	20.03.25	SH	WSCC COMMENTS INCORPORATED	MS	MS
H	06.03.25	SH	FOOTWAY / CYCLEWAY UPDATED	MS	MS
G	16.01.25	MM	SITE BOUNDARY UPDATED	DG	MS
F	10.12.24	PH	EXTENT OF ACCESS AMENDED	MS	MS
E	29.11.24	SH	RSA COMMENTS INCORPORATED	MS	MS
D	21.10.24	MM	SITE BOUNDARY UPDATED	MS	MS
C	29.08.24	JB	FOOTWAY AMENDS	LJ	MS
B	13.02.24	MM	TREE SURVEY UPDATED	MS	MS
A	23.01.24	PH	TOPO UPDATED	MS	MS

STATUS: **DRAFT**

SCALE @ A3:	CHECKED:	APPROVED:
1:500	MS	JCB
FILE REF:	DRAWN:	DATE:
ITB9155	PH	29.08.23
DRAWING No:	ITB9155-GA-038	
PROJECT No:	ITB9155	REV: 1



The Square, Basing View,  
Basingstoke, Hampshire, RG21 4EB

Tel: 01256 637940

www.i-transport.co.uk

TITLE:  
PROPOSED CENTRAL SITE ACCESS PRIORITY JUNCTION

PROJECT:  
LAND WEST OF TURNERS HILL ROAD, CRAWLEY DOWN





DRAWING ISSUED FOR FEASIBILITY CONSIDERATION AND PLANNING PURPOSES ONLY. DRAWING NOT TO BE USED FOR CONSTRUCTION. I-TRANSPORT LLP ACCEPTS NO RESPONSIBILITY FOR ERRORS MADE BY OTHERS IN SCALING FROM THIS DRAWING. MEASUREMENTS SHOULD BE TAKEN FROM FIGURES. DIMENSIONS ONLY. CDM REQUIREMENTS CONSIDERED AT FEASIBILITY STAGE ONLY. FURTHER CONSIDERATION REQUIRED BY DETAIL DESIGN TEAM. © CROWN COPYRIGHT 2024. OS LICENCE NO. 100044286.



The Square, Basing View,  
Basingstoke, Hampshire, RG21 4EB  
Tel: 01256 898366  
www.i-transport.co.uk

REV	DATE	BY	DESCRIPTION	CHK	APD
			FOR INFORMATION		

TITLE:	PROPOSED NORTHERN EXTENSION OF FOOTWAY - WYCHWOOD PLACE
PROJECT:	WYCHWOOD, TURNERS HILL ROAD, CRAWLEY DOWN
CLIENT:	WATES DEVELOPMENTS

DRAWN:	MM	CHECKED:	MS	APPROVED:	MS	
PROJECT No:	ITB9155	SCALE @ A2:	1:250	DATE:	26.03.25	
DRAWING No:	ITB9155-GA-072				REV:	-