

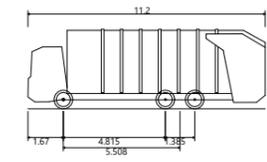


# DRAWINGS

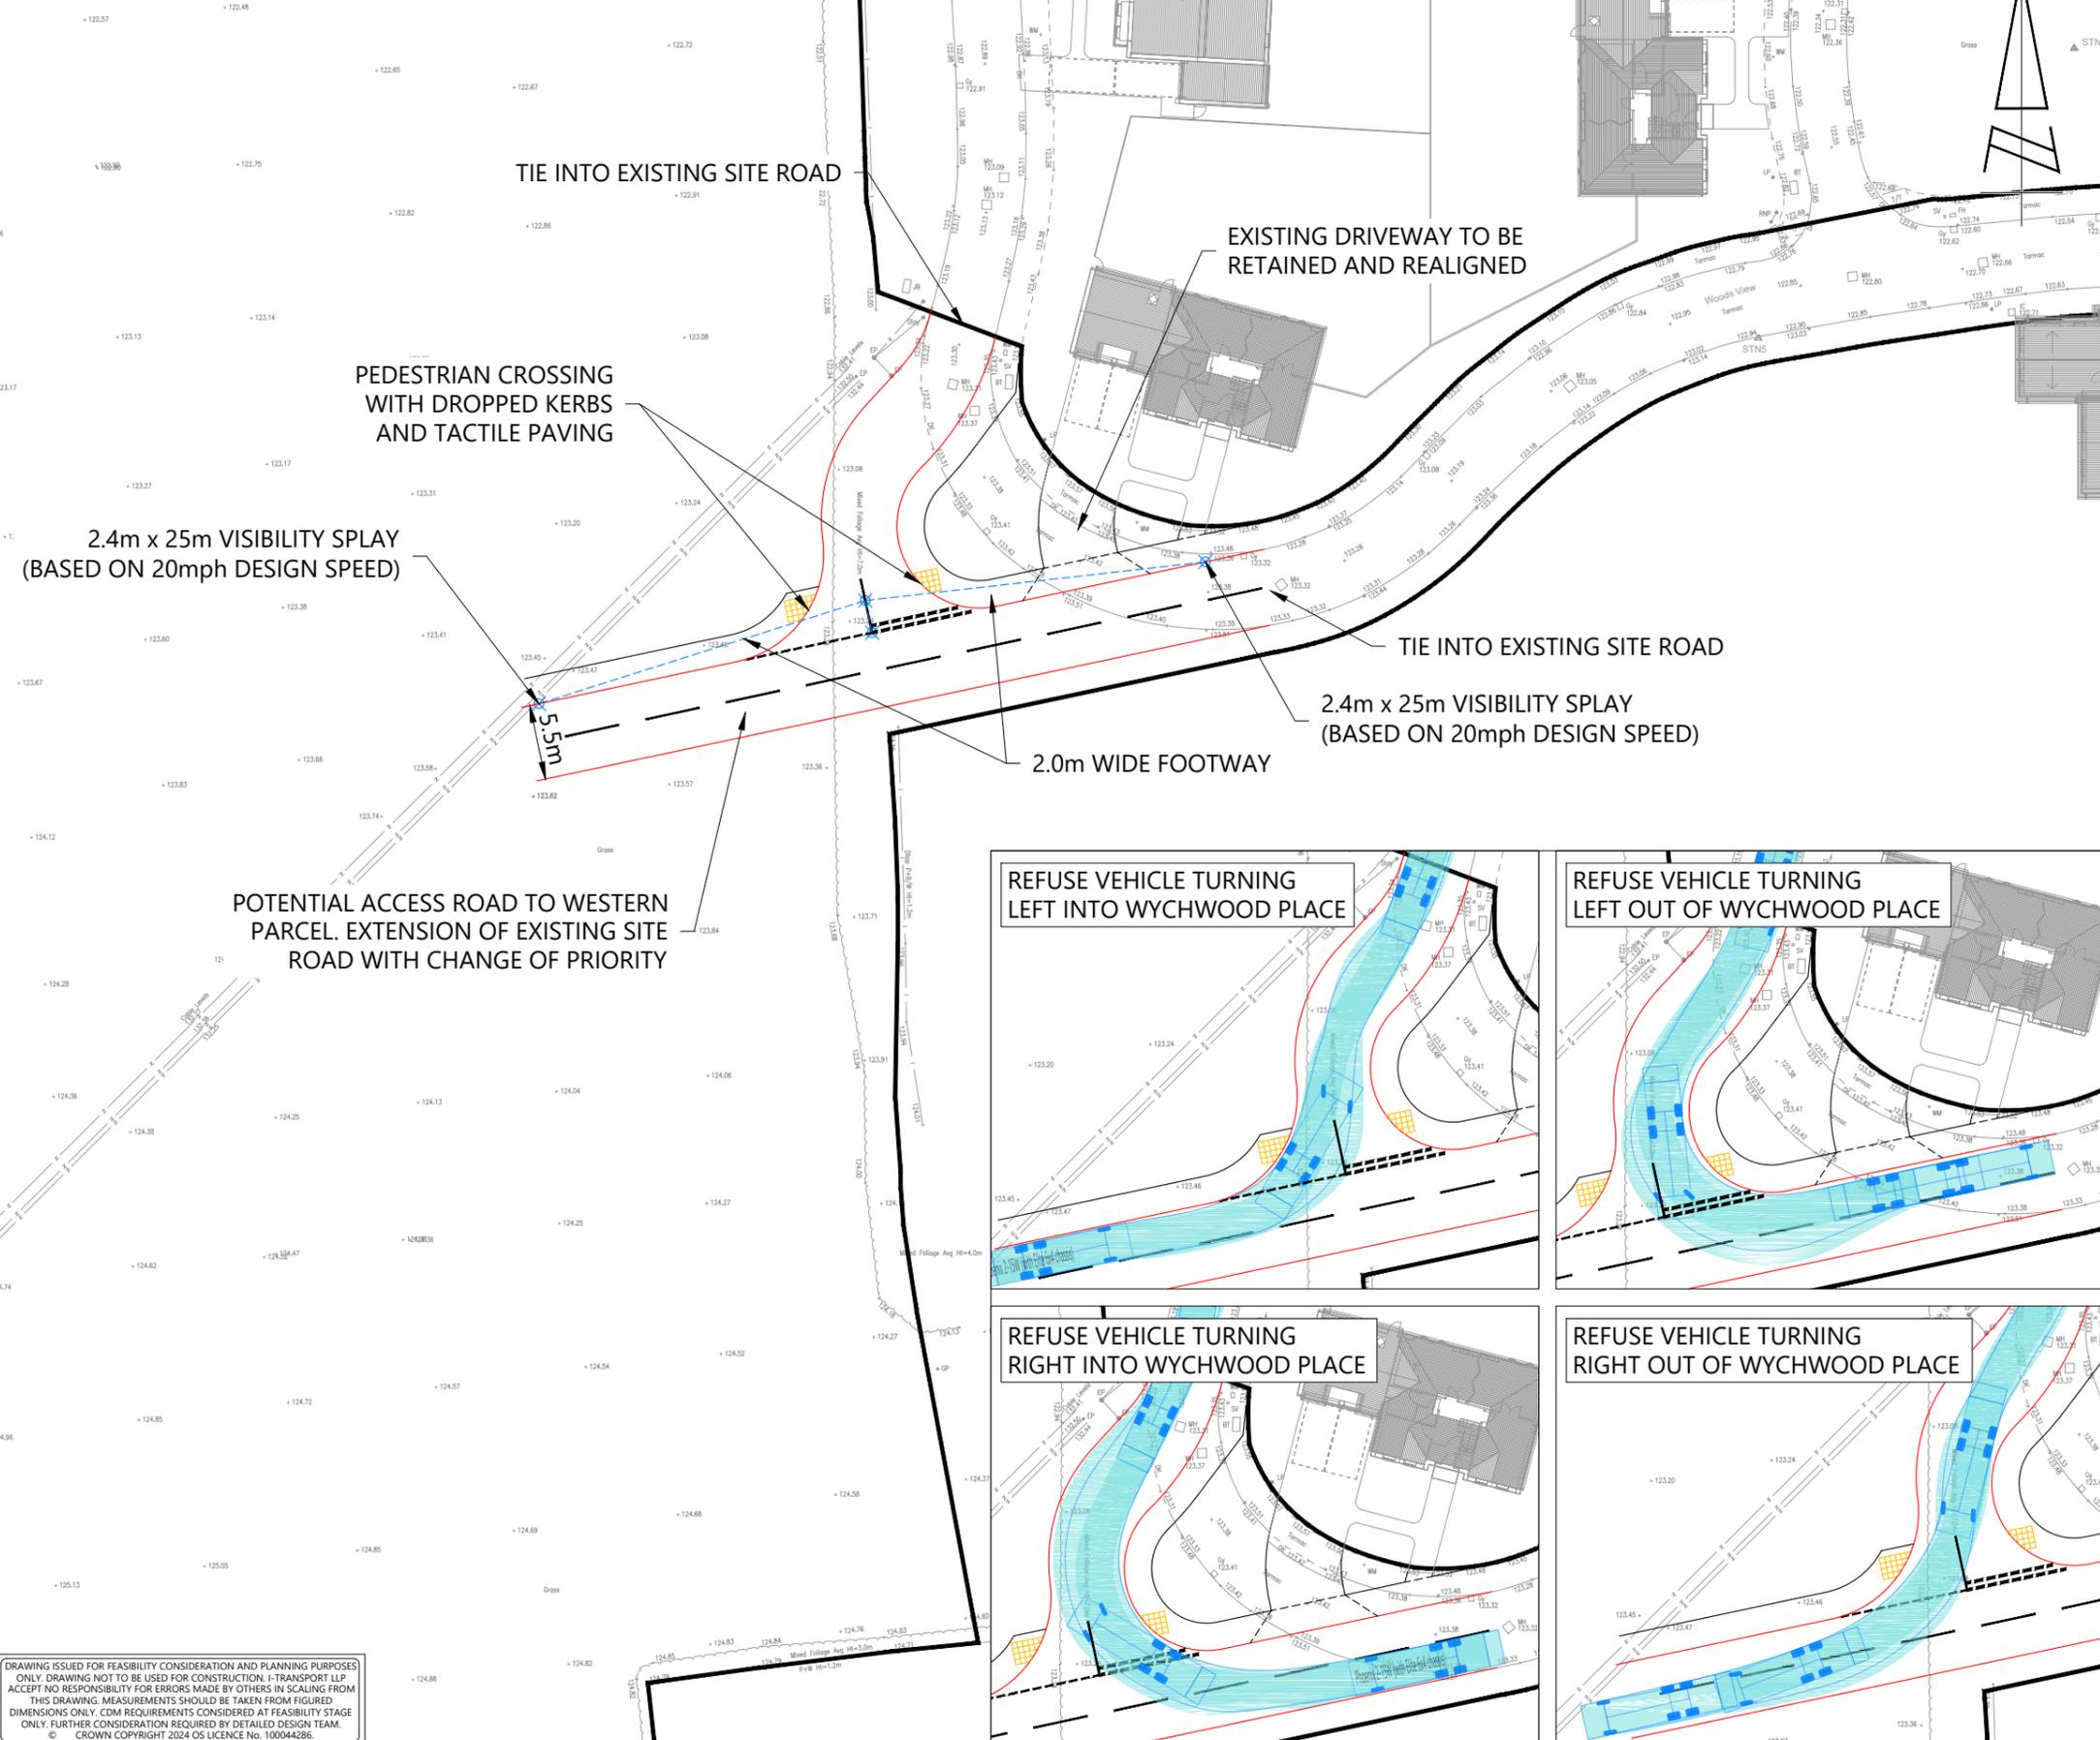

Phoenix 2-15W (with Elite 6x4 chassis)  
 Overall Length 11.200m  
 Overall Width 2.530m  
 Overall Body Height 3.751m  
 Min Body Ground Clearance 0.304m  
 Track Width 2.500m  
 Lock to lock time 4.00s  
 Kerb to Kerb Turning Radius 9.500m

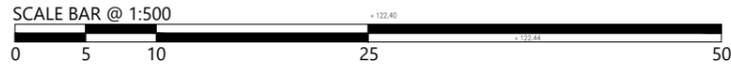

REV	DATE	BY	DESCRIPTION	CHK	APD
C	16.01.25	MM	SITE BOUNDARY UPDATED	DG	MS
B	29.11.24	SH	RSA COMMENTS INCORPORATED	MS	MS
A	21.10.24	MM	SITE BOUNDARY UPDATED	MS	MS

STATUS: FOR INFORMATION







The Square, Basing View,  
 Basingstoke, Hampshire, RG21 4EB  
 Tel: 01256 898366  
 www.i-transport.co.uk

TITLE: PROPOSED ACCESS ROAD EXTENSION

PROJECT: WYCHWOOD, TURNERS HILL ROAD, CRAWLEY DOWN

CLIENT: WATES DEVELOPMENTS

DRAWN: JD	CHECKED: MS	APPROVED: MS
PROJECT No: ITB9155	SCALE @ A3: 1:500	DATE: 21.03.24
DRAWING No: ITB9155-GA-048	REV: C	

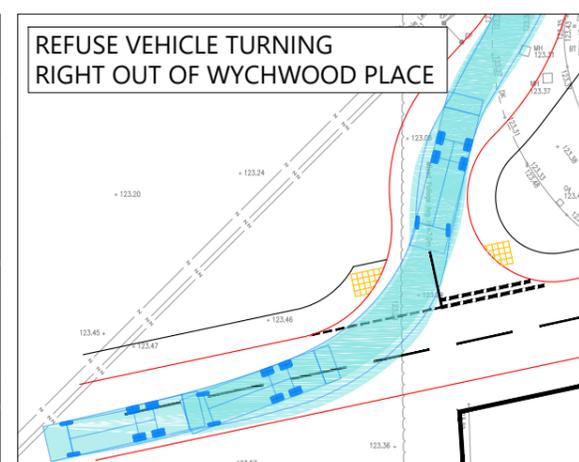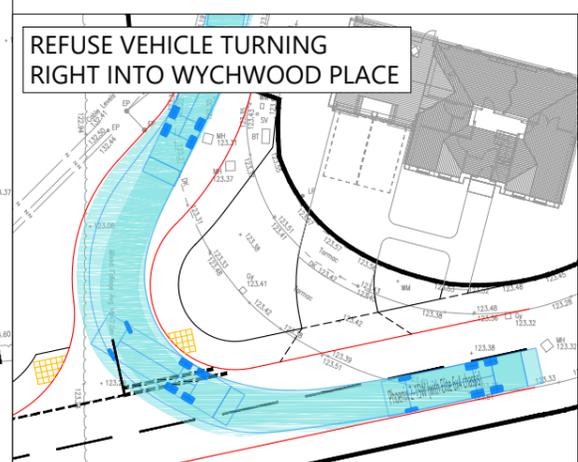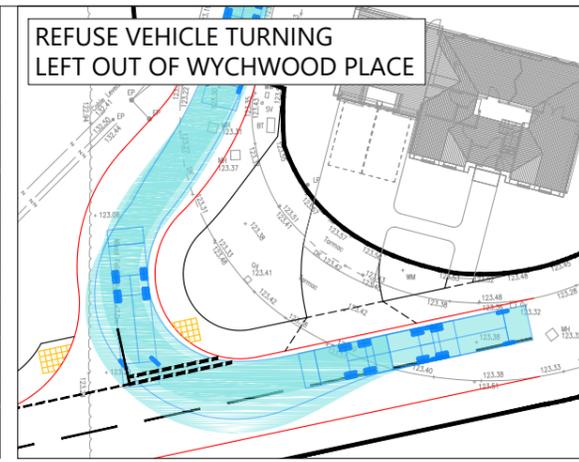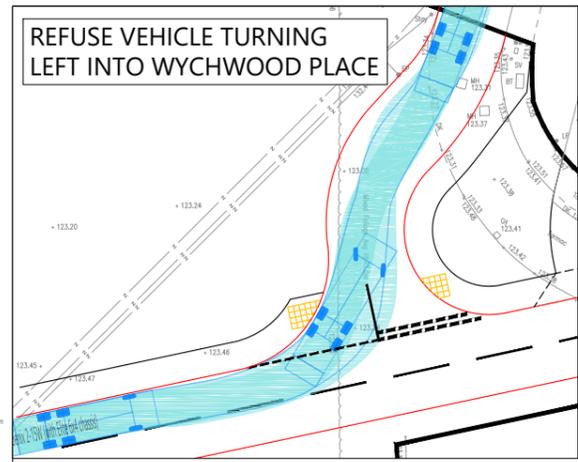

DRAWING ISSUED FOR FEASIBILITY CONSIDERATION AND PLANNING PURPOSES ONLY. DRAWING NOT TO BE USED FOR CONSTRUCTION. I-TRANSPORT LLP ACCEPTS NO RESPONSIBILITY FOR ERRORS MADE BY OTHERS IN SCALING FROM THIS DRAWING. MEASUREMENTS SHOULD BE TAKEN FROM FIGURED DIMENSIONS ONLY. CDM REQUIREMENTS CONSIDERED AT FEASIBILITY STAGE ONLY. FURTHER CONSIDERATION REQUIRED BY DETAILED DESIGN TEAM. © CROWN COPYRIGHT 2024 OS LICENCE No. 10004286.




REV	DATE	BY	DESCRIPTION	CHK	APP
			FOR INFORMATION		

TITLE:	WORTH WAY PEDESTRIAN / CYCLE IMPROVEMENTS
PROJECT:	WYCHWOOD, TURNERS HILL ROAD, CRAWLEY DOWN
CLIENT:	WATES DEVELOPMENTS

DRAWN:	SH	CHECKED:	MS	APPROVED:	MS
PROJECT No:	ITB9155	SCALE @ A1:	1:500	DATE:	07.10.24
DRAWING No:	ITB9155-GA-059				

STATUS:	FOR INFORMATION
---------	-----------------

DRAWING ISSUED FOR FEASIBILITY CONSIDERATION AND PLANNING PURPOSES ONLY. DRAWING NOT TO BE USED FOR CONSTRUCTION. I-TRANSPORT LLP ACCEPTS NO RESPONSIBILITY FOR ERRORS MADE BY OTHERS IN SCALING FROM THIS DRAWING. MEASUREMENTS SHOULD BE TAKEN FROM FIGURED DIMENSIONS ONLY. CDM REQUIREMENTS SHOULD BE TAKEN AT FEASIBILITY STAGE ONLY. FURTHER CONSIDERATION REQUIRED BY DETAILED DESIGN TEAM.  
 © CROWN COPYRIGHT 2024 OS LICENCE No. AC0000813921.

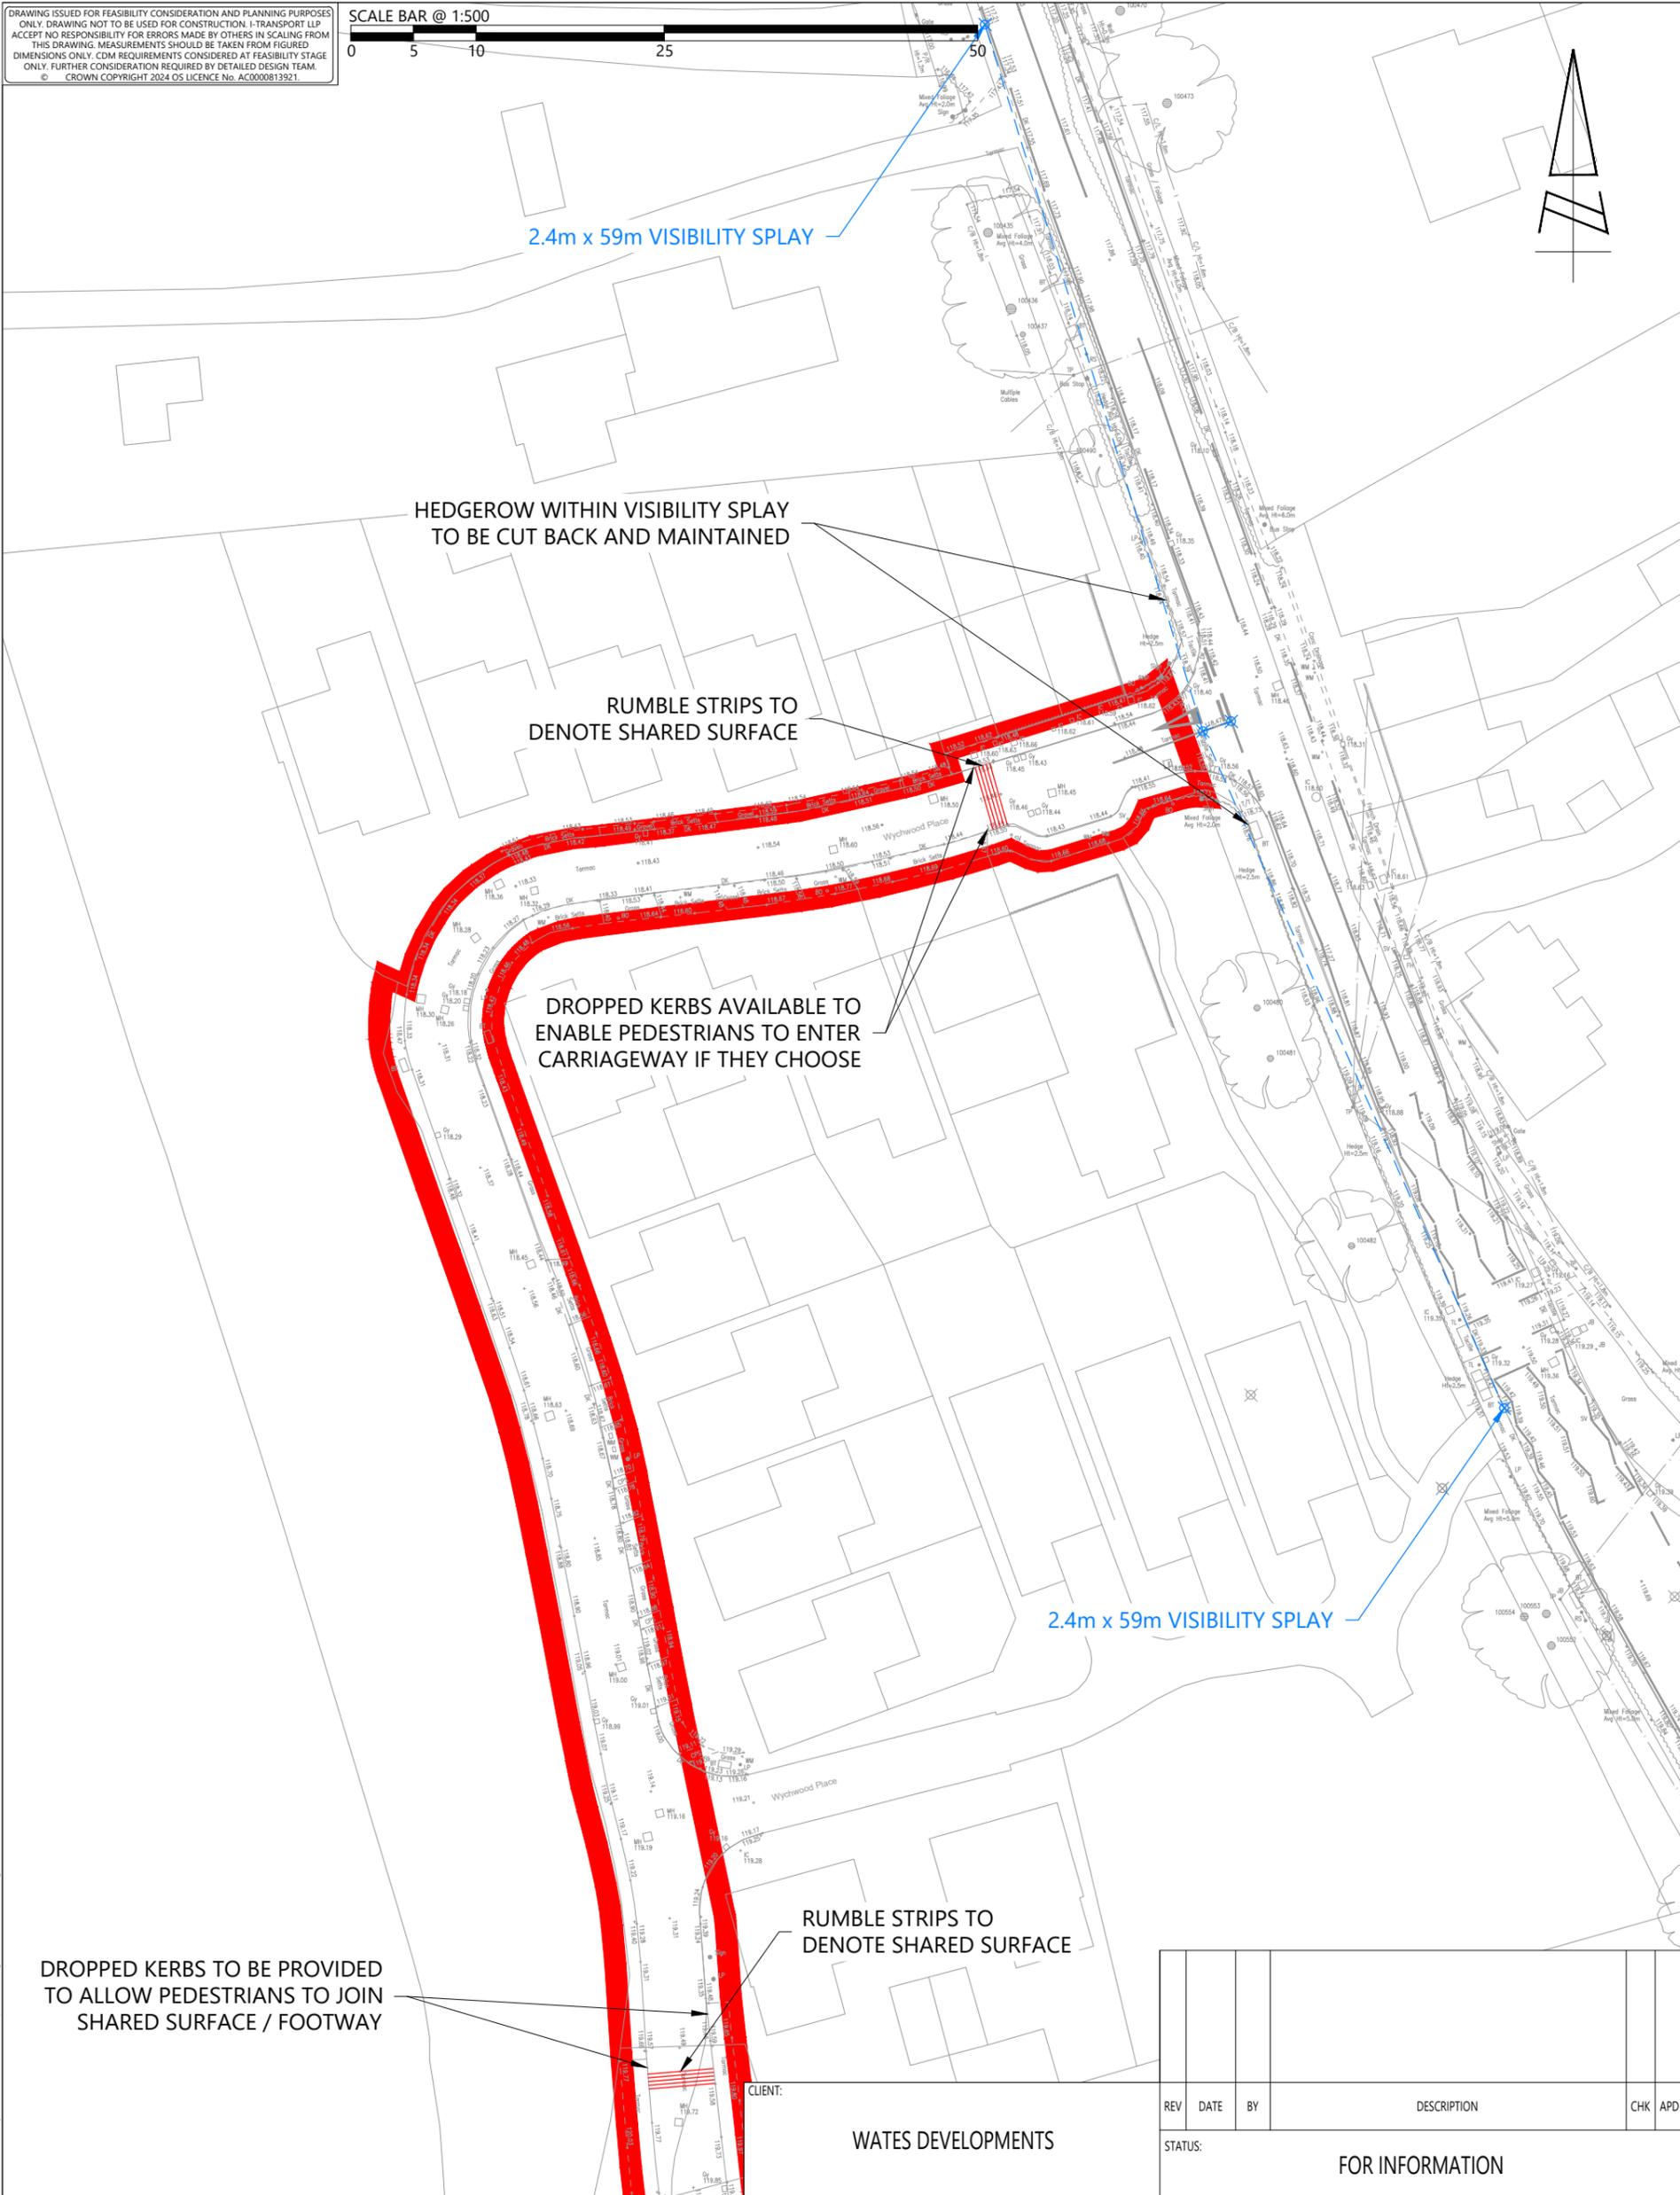

REV	DATE	BY	DESCRIPTION	CHK	APD
STATUS: FOR INFORMATION					

DRAWN:	CHECKED:	APPROVED:
SH	MS	MS
PROJECT No:	SCALE @ A3:	DATE:
ITB9155	1:500	02.12.24
DRAWING No:	REV:	
ITB9155-GA-064		



The Square, Basing View,  
 Basingstoke, Hampshire, RG21 4EB  
 www.i-transport.co.uk

Tel: 01256 898366

TITLE:  
**PROPOSED AMENDMENTS TO WYCHWOOD PLACE**

PROJECT:  
**WYCHWOOD, TURNERS HILL ROAD, CRAWLEY DOWN**

TV\Projects\9000 Series Project Numbers\3155118 Wychwood, Turners Hill Rd, Crawley Down\Tech\Ready to Transport Drawings\ITB9155-GA-064.dwg