


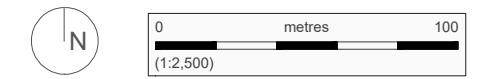
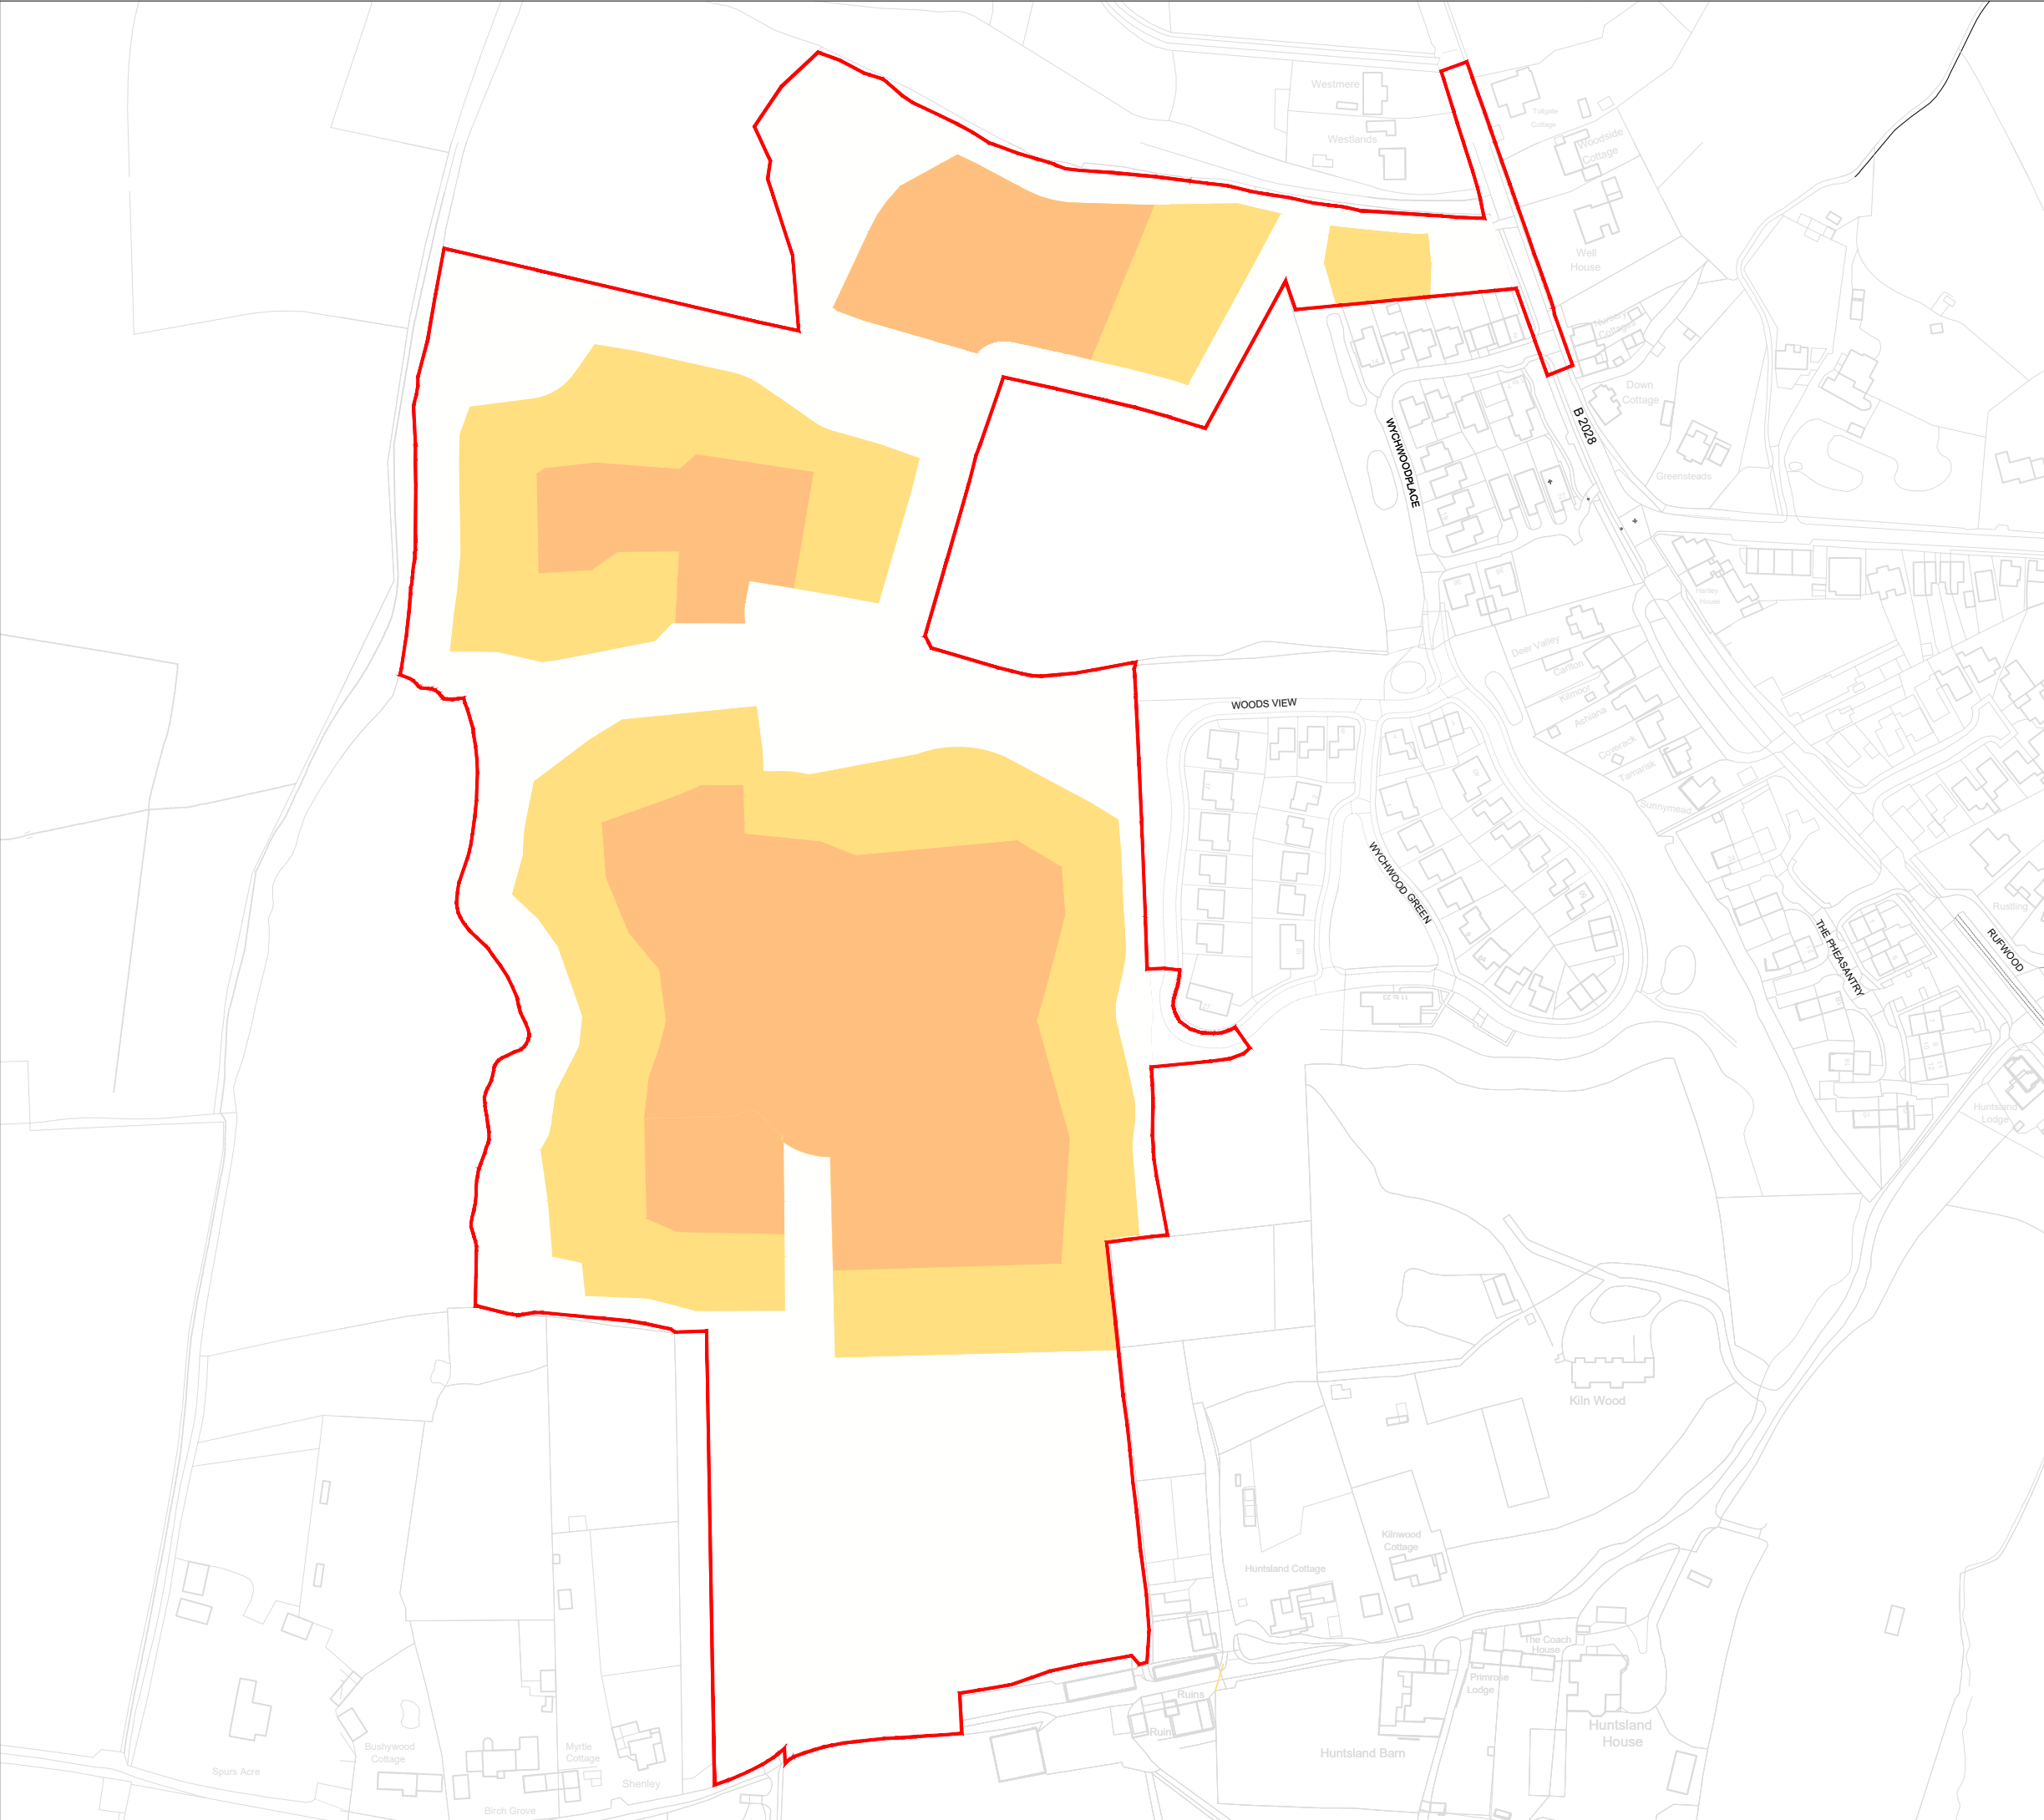


-  Site boundary
-  Up to 34dph
-  Up to 43dph



Project
**Land West of Turners Hill Road
 and North of Huntsland, including
 land at Hurst Farm, Turners Hill Road
 Crawley Down West Sussex**

Drawing Title
Density Parameter Plan

Date 28/01/2026	Scale 1:2,500 @ A3	Drawn by JB	Check by SR
Project No 1314	Drawing No 013-03	Revision -	