


Proposed Entrance Gates Elevation For location refer to drawing 25041-P-203
1:20 @A1

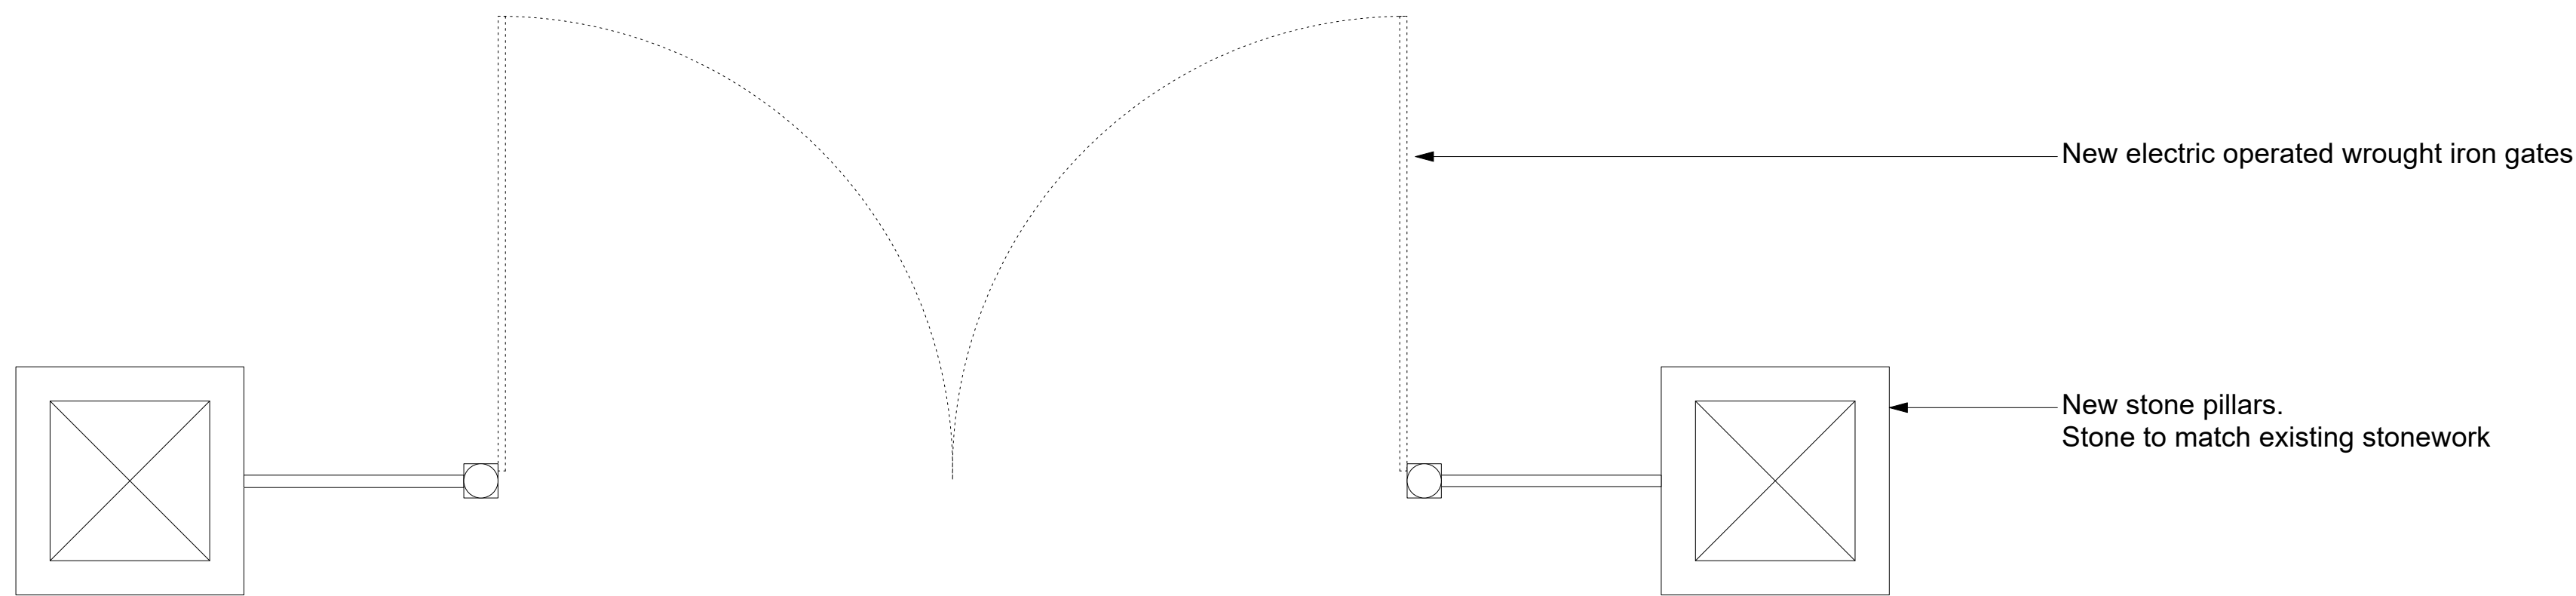


Proposed Entrance Gates Plan For location refer to drawing 25041-P-203
1:20 @A1

23 Vine Street, Brighton BN1 4AG
e: studio@sticklandwright.co.uk
t: 01273 964051
Company registered in England No. 11222477

Disclaimer:
This drawing is the copyright of Stickland Wright Ltd. and may not be reproduced or used except by written permission.
Figured dimensions to have precedence over scaling.
Check all site dimensions prior to fabrication. Refer any discrepancies found to Stickland Wright.

Revisions:			Checked
A	08/10/2025	Gate design updated following client comments	
B	16/10/2025	Issued for planning	

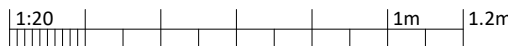

Dwg No. 25041C-P-207B

Drawing Title Proposed Wall and Gate Details
Address Wykehurst House
Client M Blencowe
Scale 1:20 @A3
Stage Planning
Drawn by nc
Checked by ns



architecture +
interiors
www.sticklandwright.co.uk