


Location Plan

Site Address: 20, Lucastes Lane, Haywards Heath, RH16 1LD

Date Produced: 05-Jan-2026

Scale: 1:1250 @A4

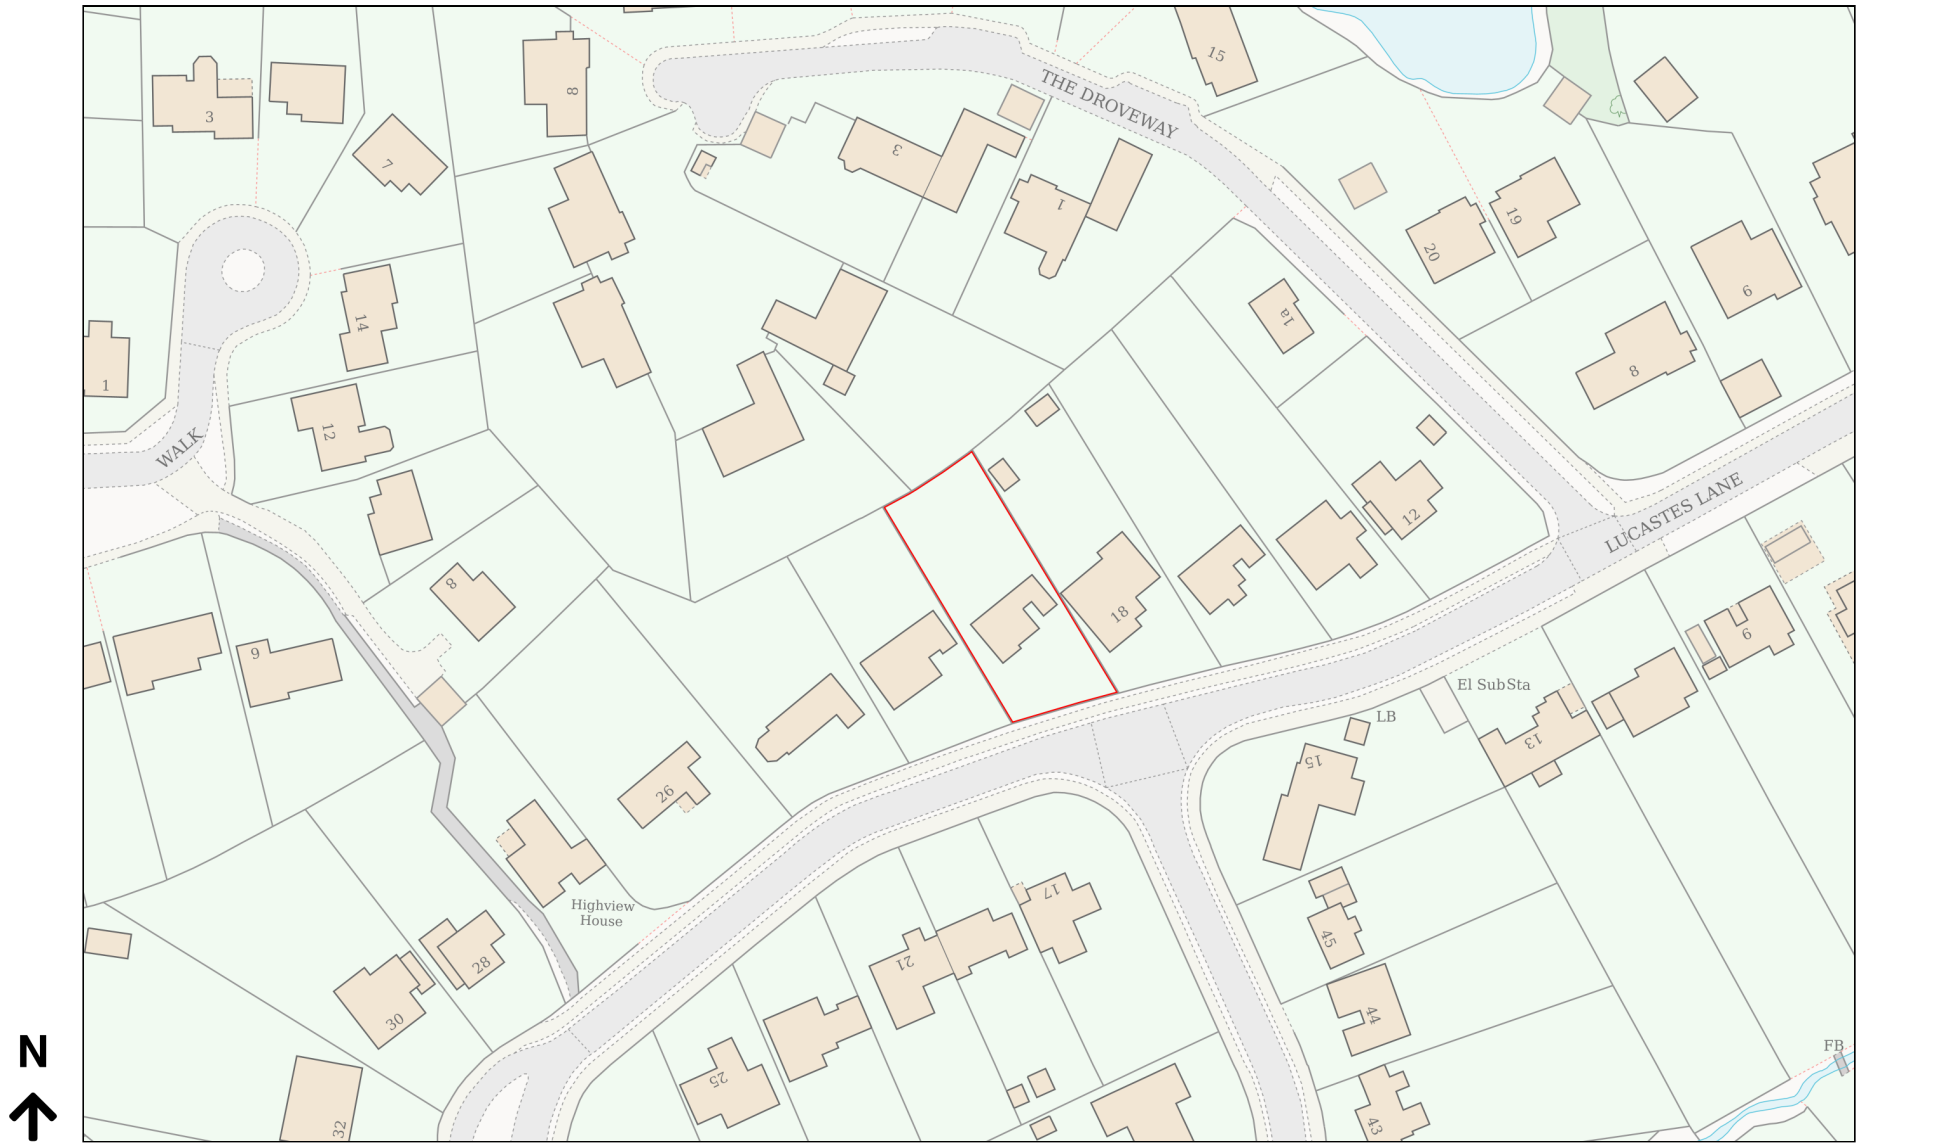

Planning Portal Reference: PP-14433815v1