


## Location Plan



Block plan 1:500

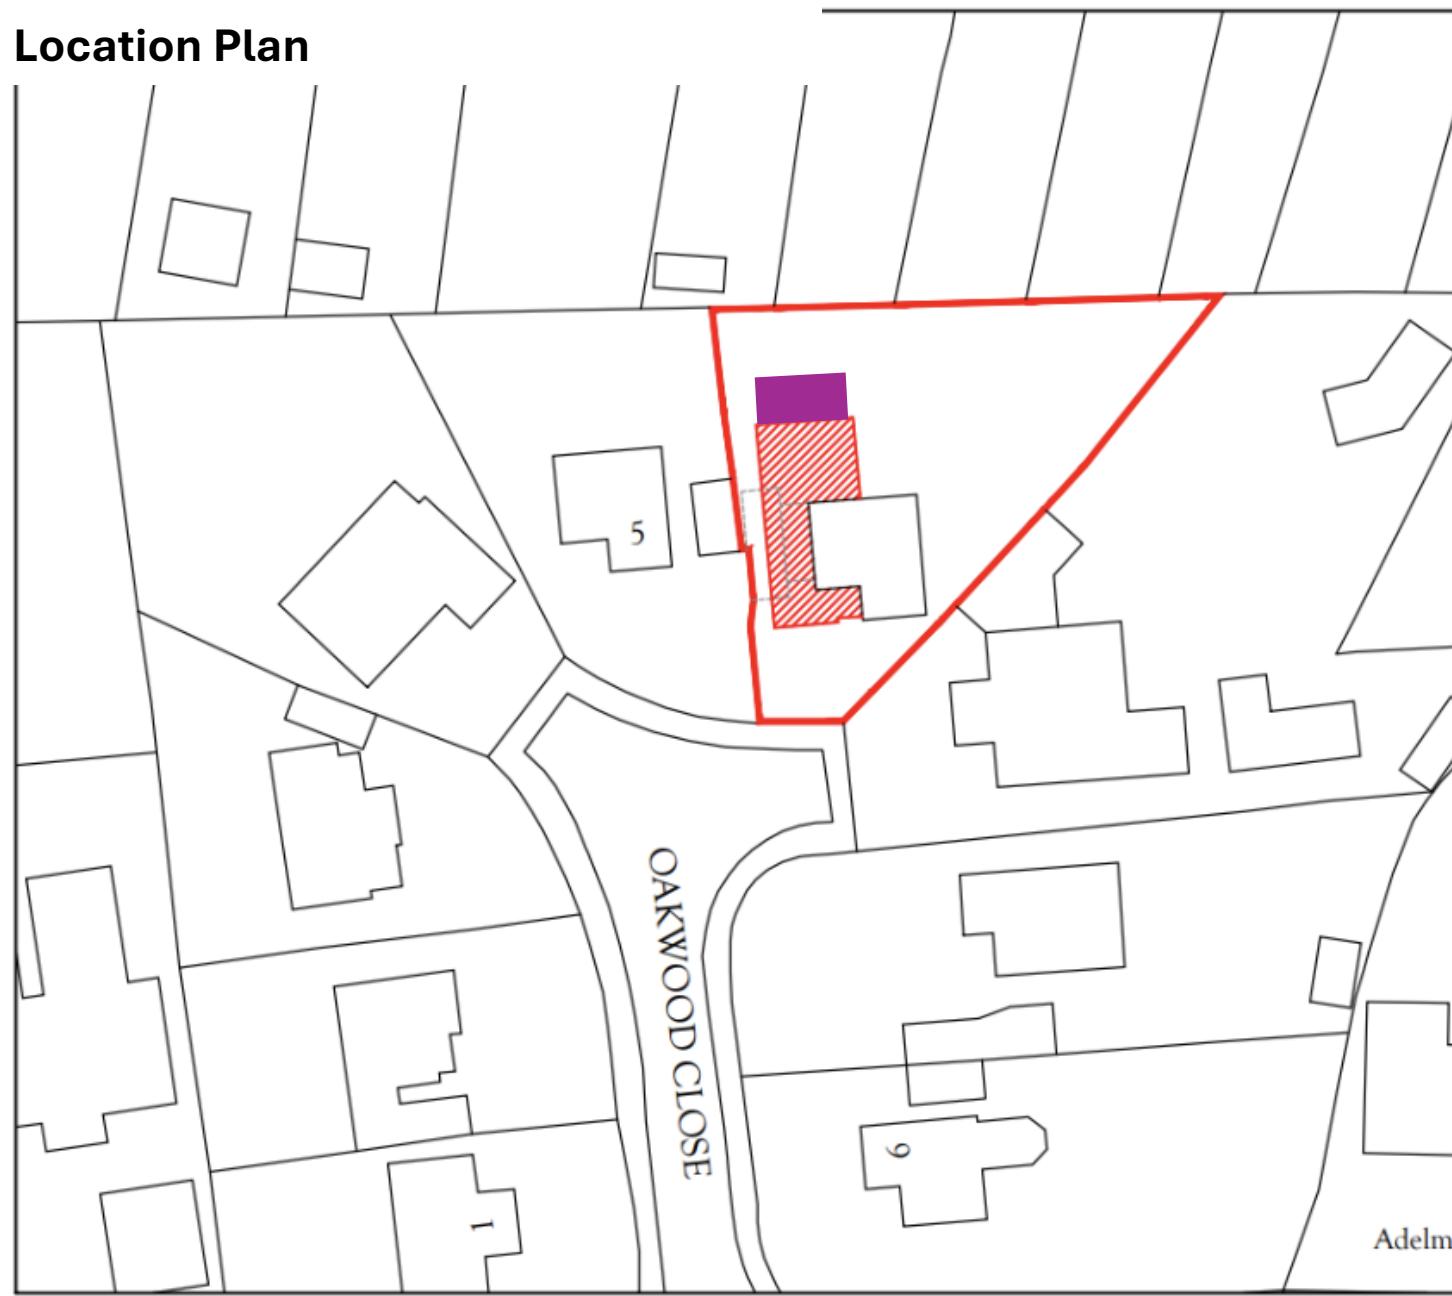

Location plan 1:1250



Purple square indicates proposed location of covered pergola

