






**Proposed Site Plan Sketch - Indicative 2**  
1 : 200

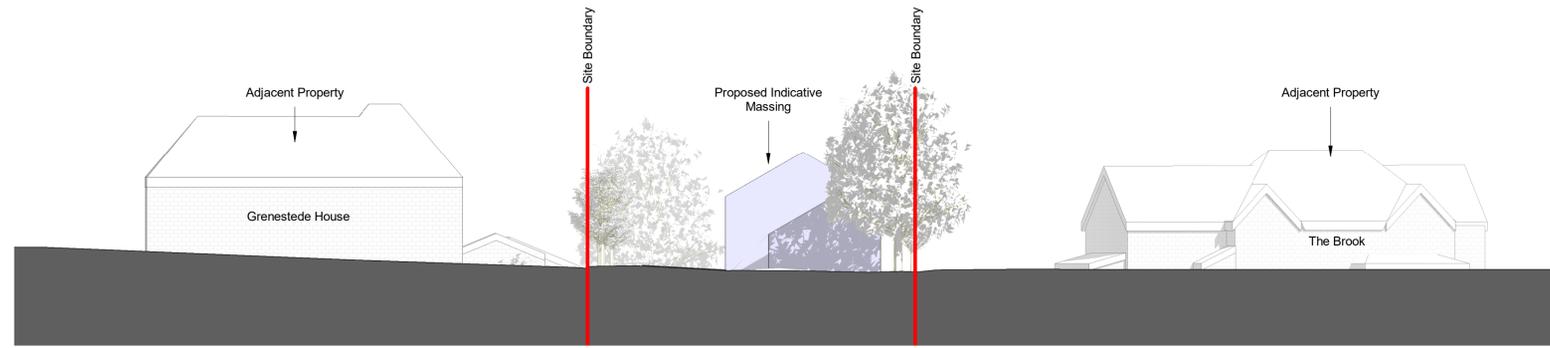

① Elevation - Front  
1 : 200

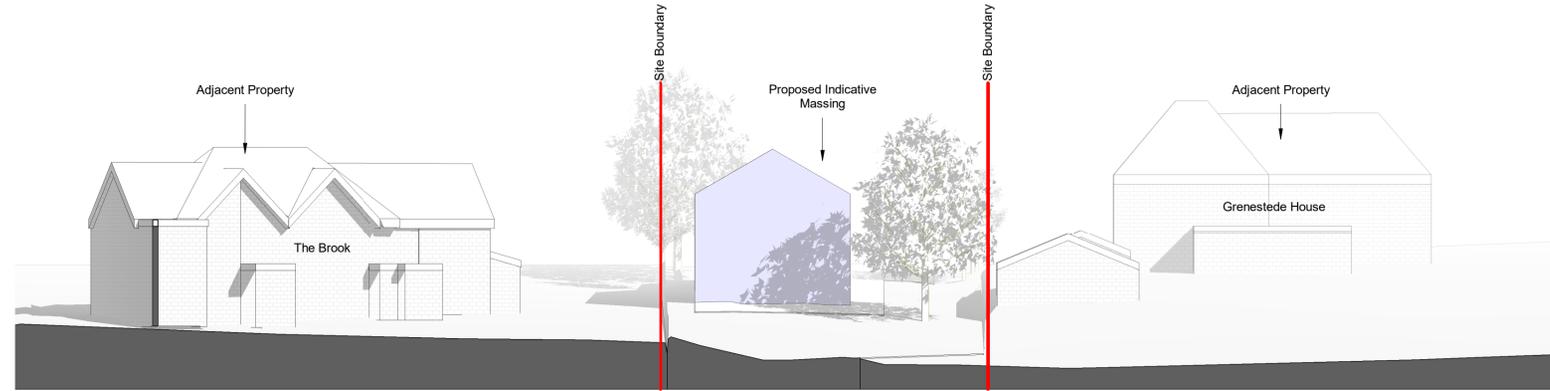

② Elevation - Rear  
1 : 200

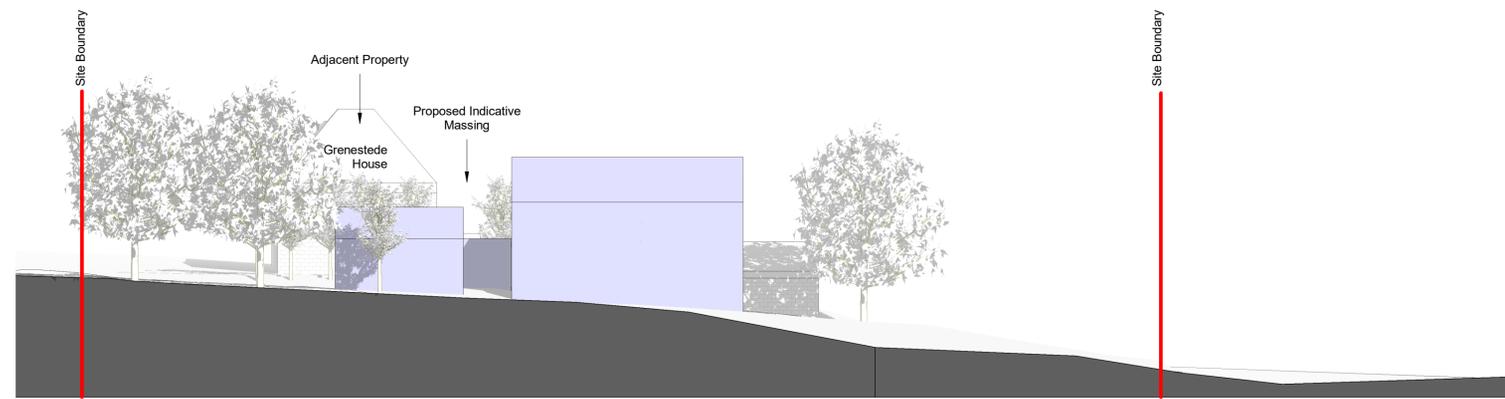

③ Elevation - Side 1  
1 : 200



④ Elevation - Side 2  
1 : 200

