




01 EXISTING: SITE LOCATION PLAN
00-0001 SCALE 1:1250

P02 Issued for planning 09/01/26 JG MA
P01 Issued for information 15/10/25 JG MA
Rev: Description: Date: Drw: Chk:

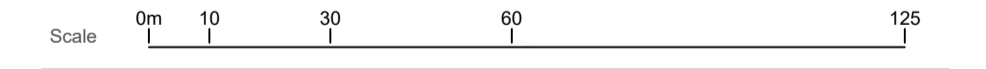

Do not scale from this drawing. Use marked dimensions only.
Should any discrepancies be noted, please inform this office immediately.
This drawing is copyright of Matthew Allchurch Architects Limited.




the boathouse design studio 020 8973 0050 info@maa-architects.com
27 ferry road teddington tw11 9nn www.maa-architects.com

Client: Anthony Robinson

Project Name: Falcon Park

Drawing Title: Existing: Site Location Plan

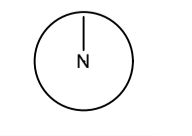

Drawing Status: Stage 2 - Prelim Status Code: S0 Project No: WCL01 Scale at A1: 1:1250

Drawing No: WCL01-MAA-00-XX-DG-A-0001 Revision: P02 Date: SEP 25 Scale at A3: 1:2500