


01 EXISTING: BLOCK PLAN  
00-0002 SCALE 1:500

P02 Issued for planning	09/01/26	JG	MA
P01 Issued for information	15/10/25	JG	MA
Rev: Description:	Date:	Drw:	Chk:

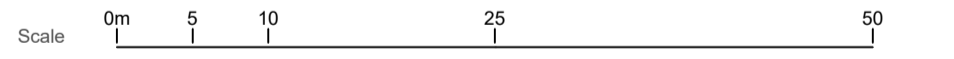

Do not scale from this drawing. Use marked dimensions only.  
Should any discrepancies be noted, please inform this office immediately.  
This drawing is copyright of Matthew Allchurch Architects Limited.




the boathouse design studio 27 ferry road teddington tw11 9nn 020 8973 0050 info@maa-architects.com www.maa-architects.com

Client: Anthony Robinson

Project Name: Falcon Park

Drawing Title: Existing: Site Block Plan

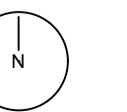

Drawing Status: <b>Stage 2 - Prelim</b>	Status Code: S0	Project No: WCL01	Scale at A1: 1:500
---	-----------------	-------------------	--------------------

Drawing No: WCL01-MAA-00-XX-DG-A-0002	Revision: P02	Date: SEP 25	Scale at A3: 1:1000
---------------------------------------	---------------	--------------	---------------------