



KEY PLAN

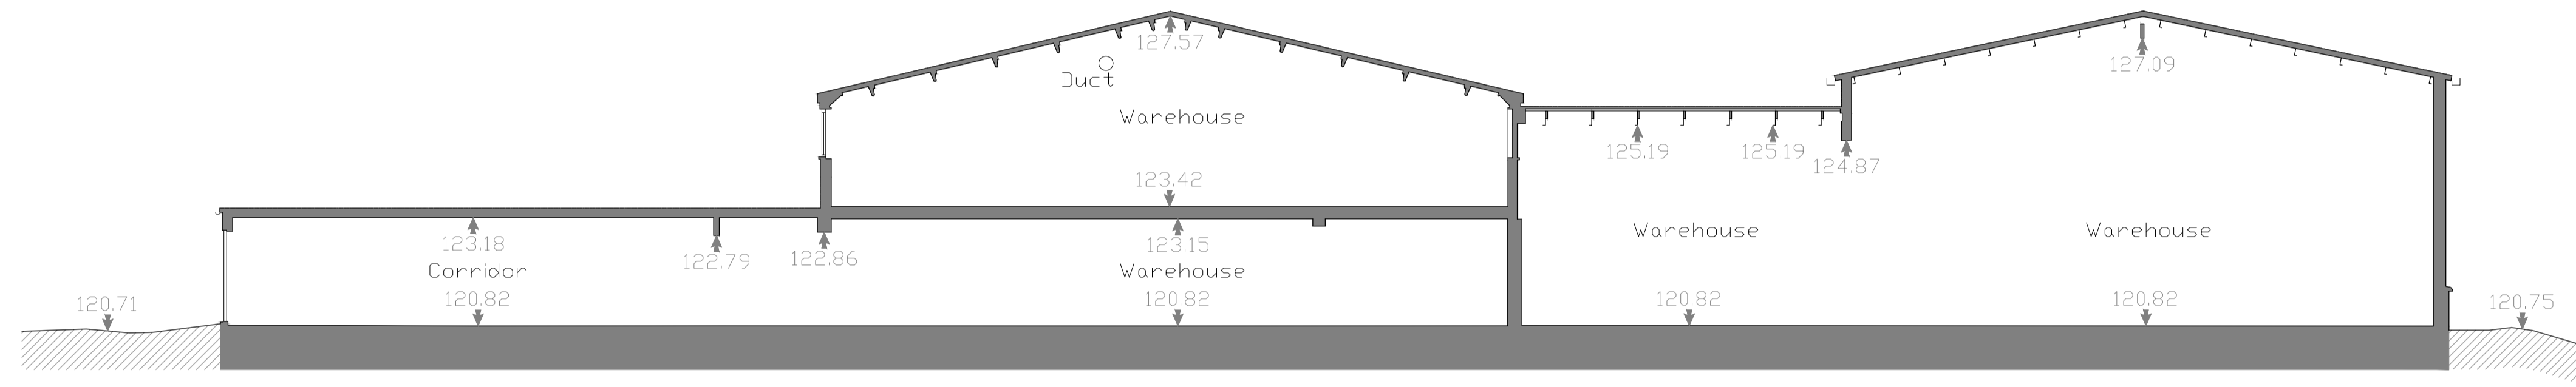

01 SECTIONS: SECTION AA
00-0021 SCALE 1:100

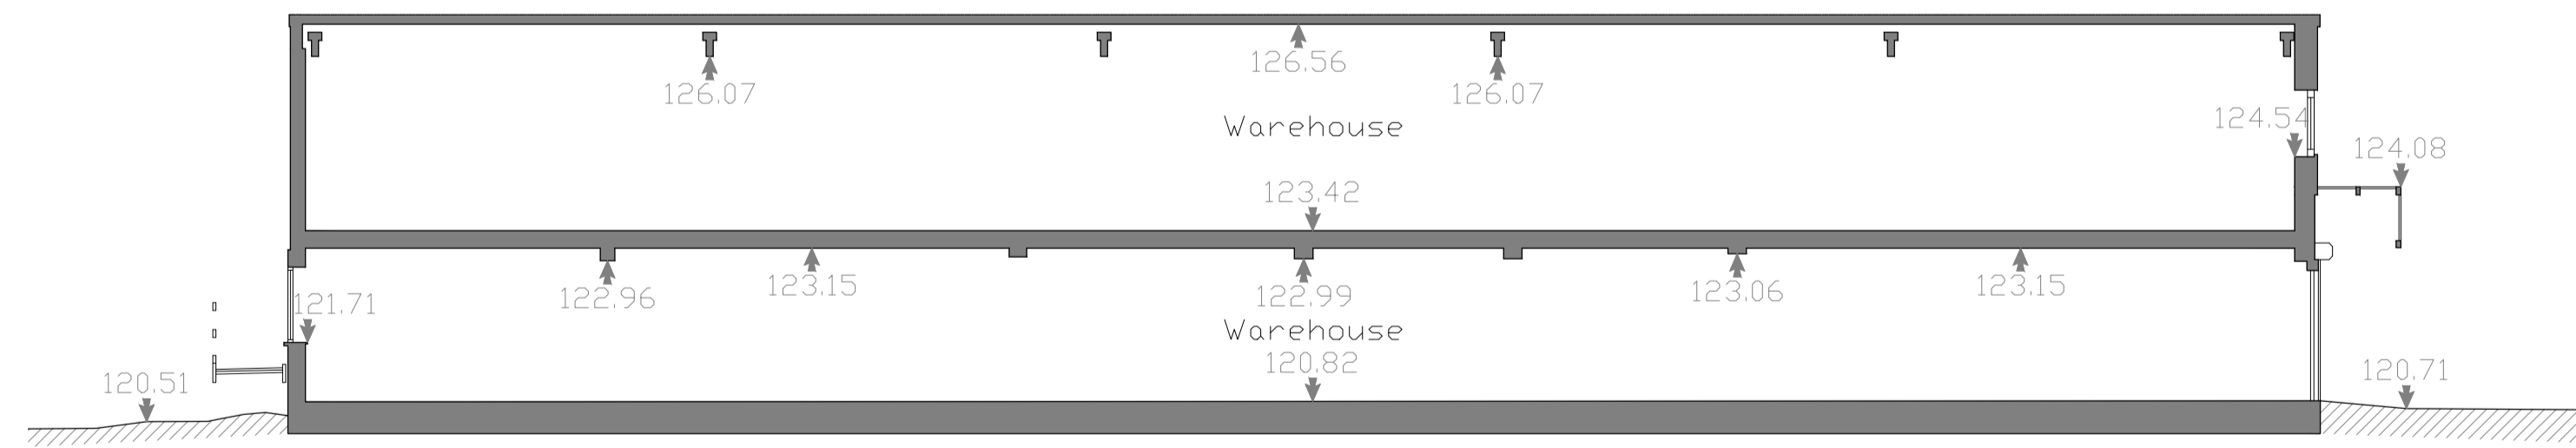

02 SECTIONS: SECTION BB
00-0021 SCALE 1:100

P02	Issued for planning	09/01/26	JG	MA
P01	Issued for information	15/10/25	JG	MA
Rev:	Description:	Date:	Drw:	Chk:



Do not scale from this drawing. Use marked dimensions only.
Should any discrepancies be noted, please inform this office immediately.
This drawing is copyright of Matthew Allchurch Architects Limited.



the boathouse design studio
27 ferry road teddington tw11 9nn
020 8973 0050 info@maa-architects.com
www.maa-architects.com

Client:
Anthony Robinson

Project Name:
Falcon Park

Drawing Title:
**Existing:
Sections
Sections AA & BB**

Drawing Status: **Stage 2 - Prelim**

Status Code:	Project No:	Scale at A1:
S0	WCL01	1:100
Drawing No:	Revision:	Date:
WCL01-MAA-00-XX-DG-A-0021	P02	SEP 25
		Scale at A3:
		1:200