




01 DEMOLITIONS: ELEVATIONS: FRONT (SOUTH-EAST) ELEVATION  
SCALE 1:100

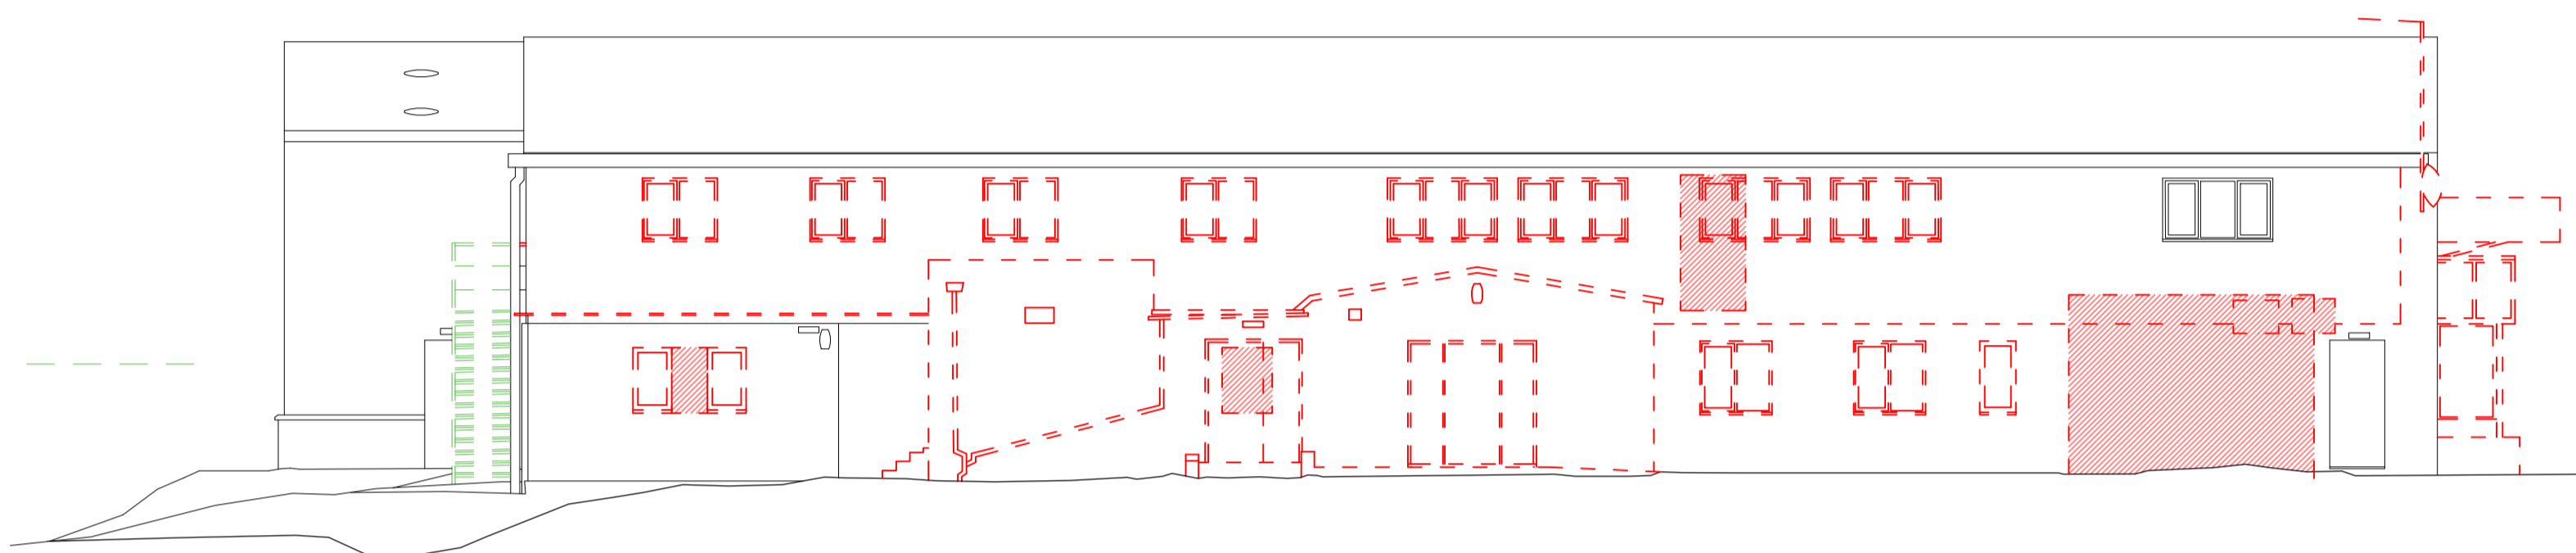


02 DEMOLITIONS: ELEVATIONS: SIDE (SOUTH-WEST) ELEVATION  
SCALE 1:100

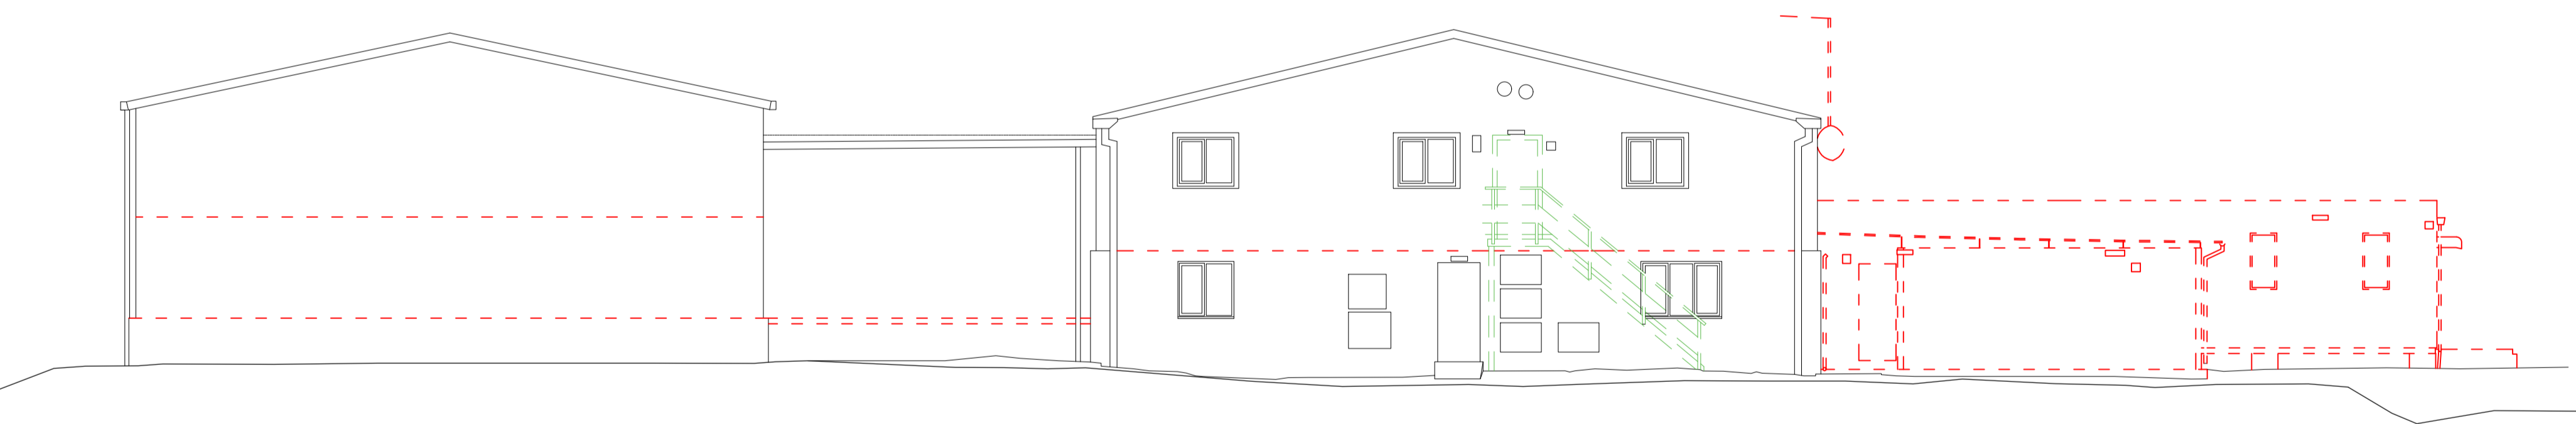

03 DEMOLITIONS: ELEVATIONS: REAR (NORTH-WEST) ELEVATION  
SCALE 1:100

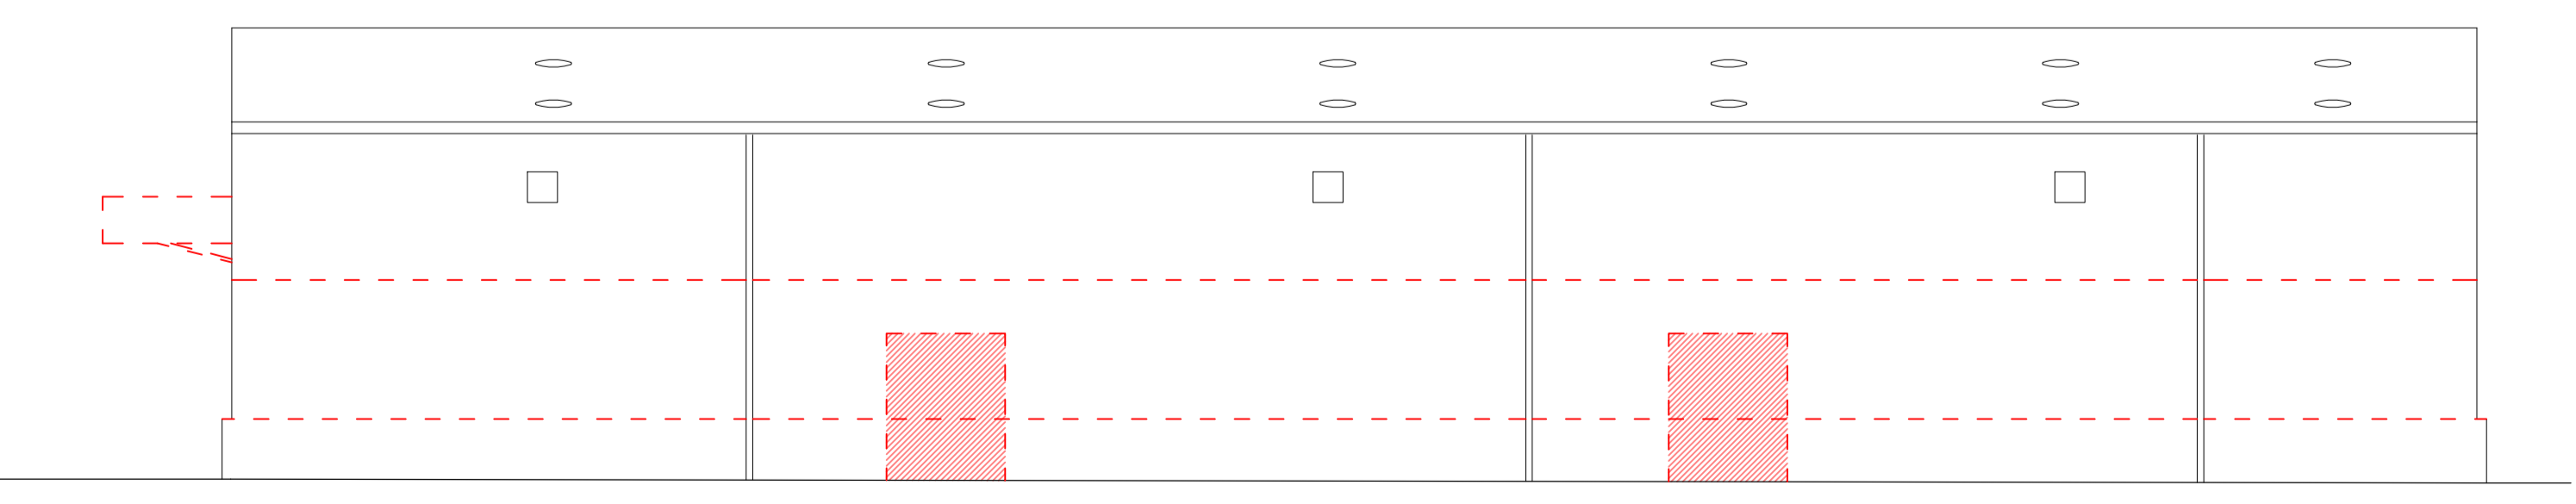


04 DEMOLITIONS: ELEVATIONS: SIDE (NORTH-EAST) ELEVATION  
SCALE 1:100

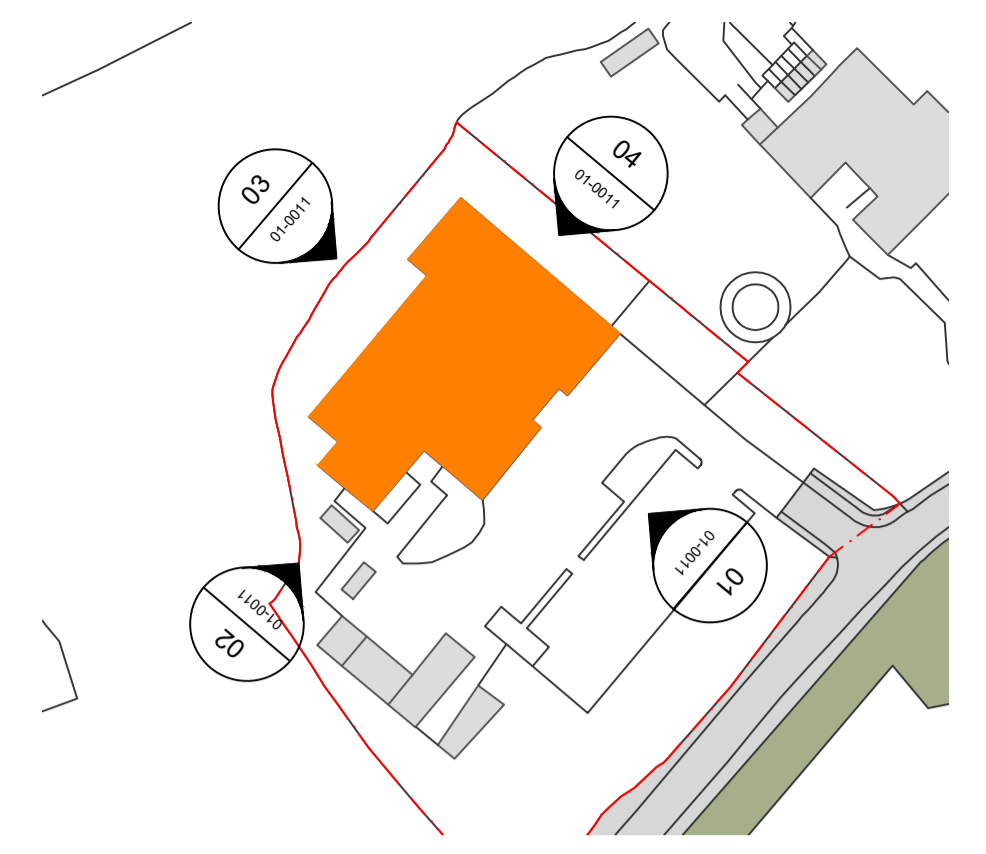

KEY PLAN

KEY  
▨ Demolition  
▨ Re-used

P01	Issued for planning	09/01/26	JG	MA
Rev:	Description:	Date:	Drw:	Chk:

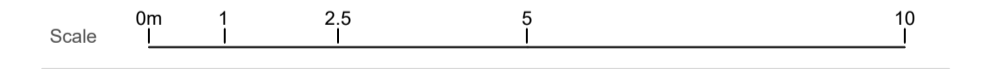

Do not scale from this drawing. Use marked dimensions only.  
 Should any discrepancies be noted, please inform this office immediately.  
 This drawing is copyright of Matthew Allchurch Architects Limited.



the boathouse design studio  
 27 ferry road teddington tw11 9nn  
 020 8973 0050 info@maa-architects.com  
 www.maa-architects.com

Client:  
**Anthony Robinson**

Project Name:  
**Falcon Park**

Drawing Title:  
**Demolitions:  
 Elevations  
 Buildings A & B**

Drawing Status: **Stage 2 - Prelim** Status Code: S0 Project No: WCL01 Scale at A1: 1:100

Drawing No: WCL01-MAA-01-XX-DG-A-0011 Revision: P01 Date: SEP 25 Scale at A3: 1:200