



KEY PLAN

KEY

- ▨ Demolition
- ▨ Re-used

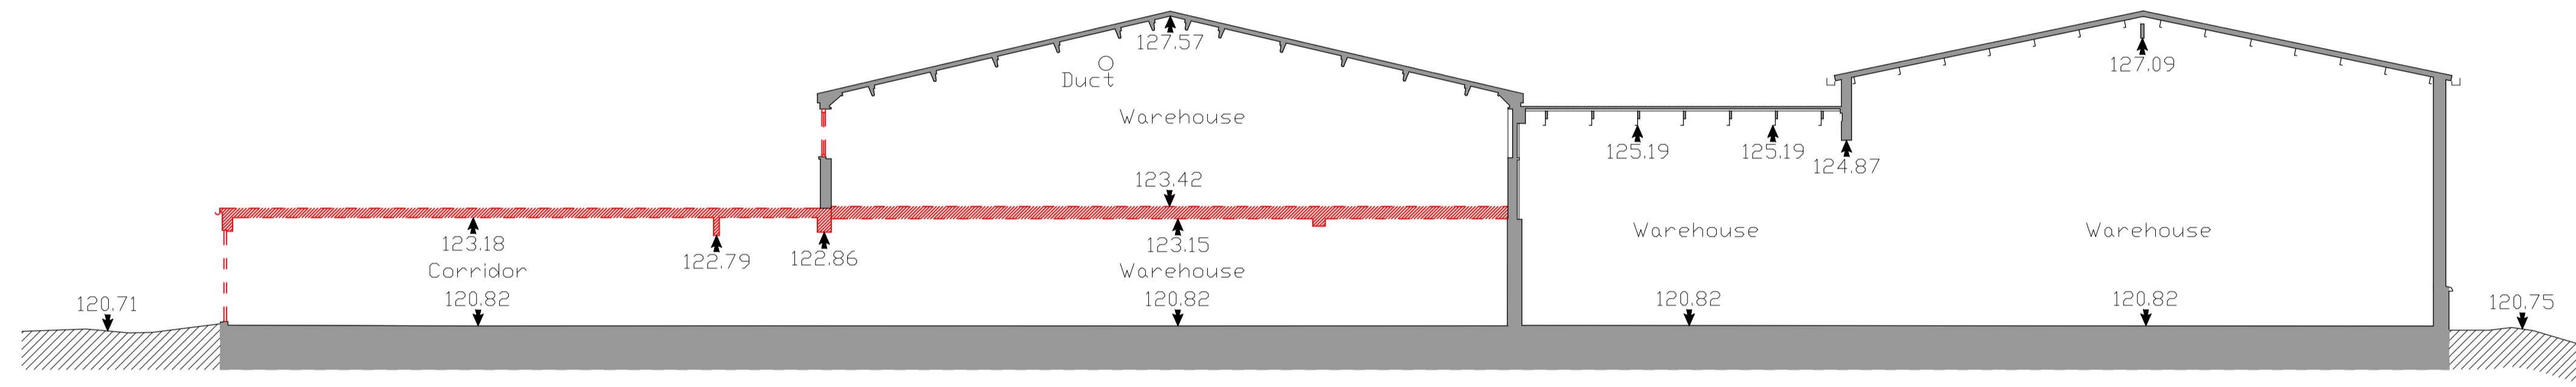

01 DEMOLITION SECTIONS: SECTION AA
01-0021 SCALE 1:100

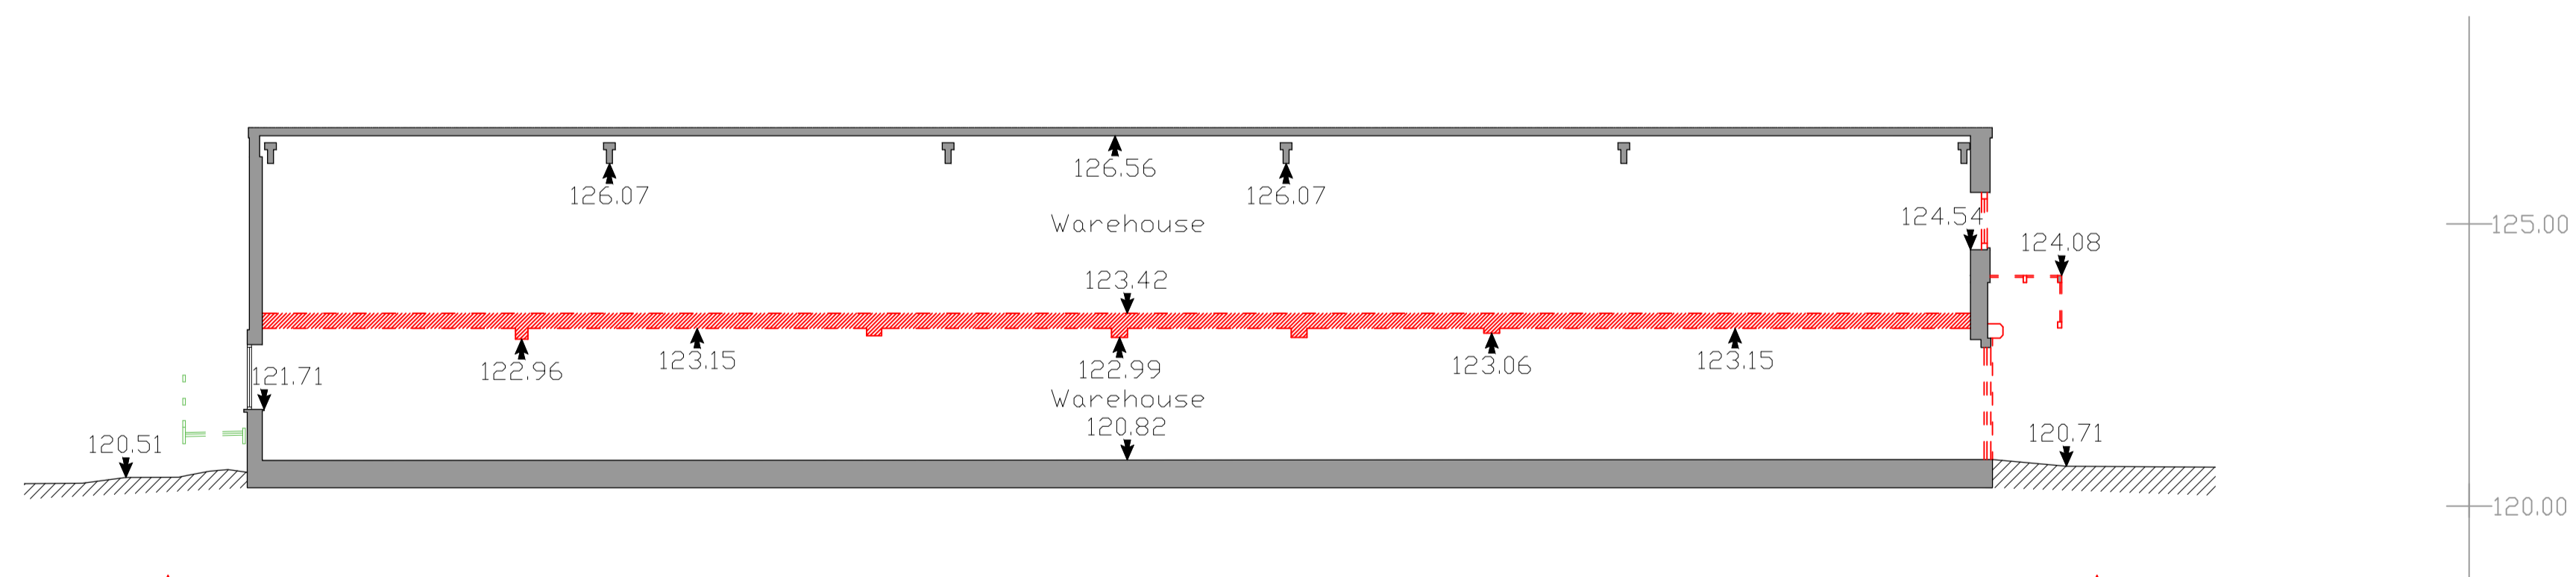

02 DEMOLITION SECTIONS: SECTION BB
01-0021 SCALE 1:100

P01	Issued for information	09/01/26	JG	MA
Rev:	Description:	Date:	Drw:	Chk:



Do not scale from this drawing. Use marked dimensions only.
Should any discrepancies be noted, please inform this office immediately.
This drawing is copyright of Matthew Allchurch Architects Limited.



the boathouse design studio
27 ferry road teddington tw11 9nn
020 8973 0050 info@maa-architects.com
www.maa-architects.com

Client:
Anthony Robinson

Project Name:
Falcon Park

Drawing Title:
**Demolitions:
Sections
Sections AA & BB**

Drawing Status: **Stage 2 - Prelim** Status Code: S0 Project No: WCL01 Scale at A1: 1:100

Drawing No: WCL01-MAA-01-XX-DG-A-0021 Revision: P01 Date: NOV 25 Scale at A3: 1:200