


KEY PLAN


01 ELEVATIONS: FRONT (SOUTH-EAST) ELEVATION
SCALE 1:100

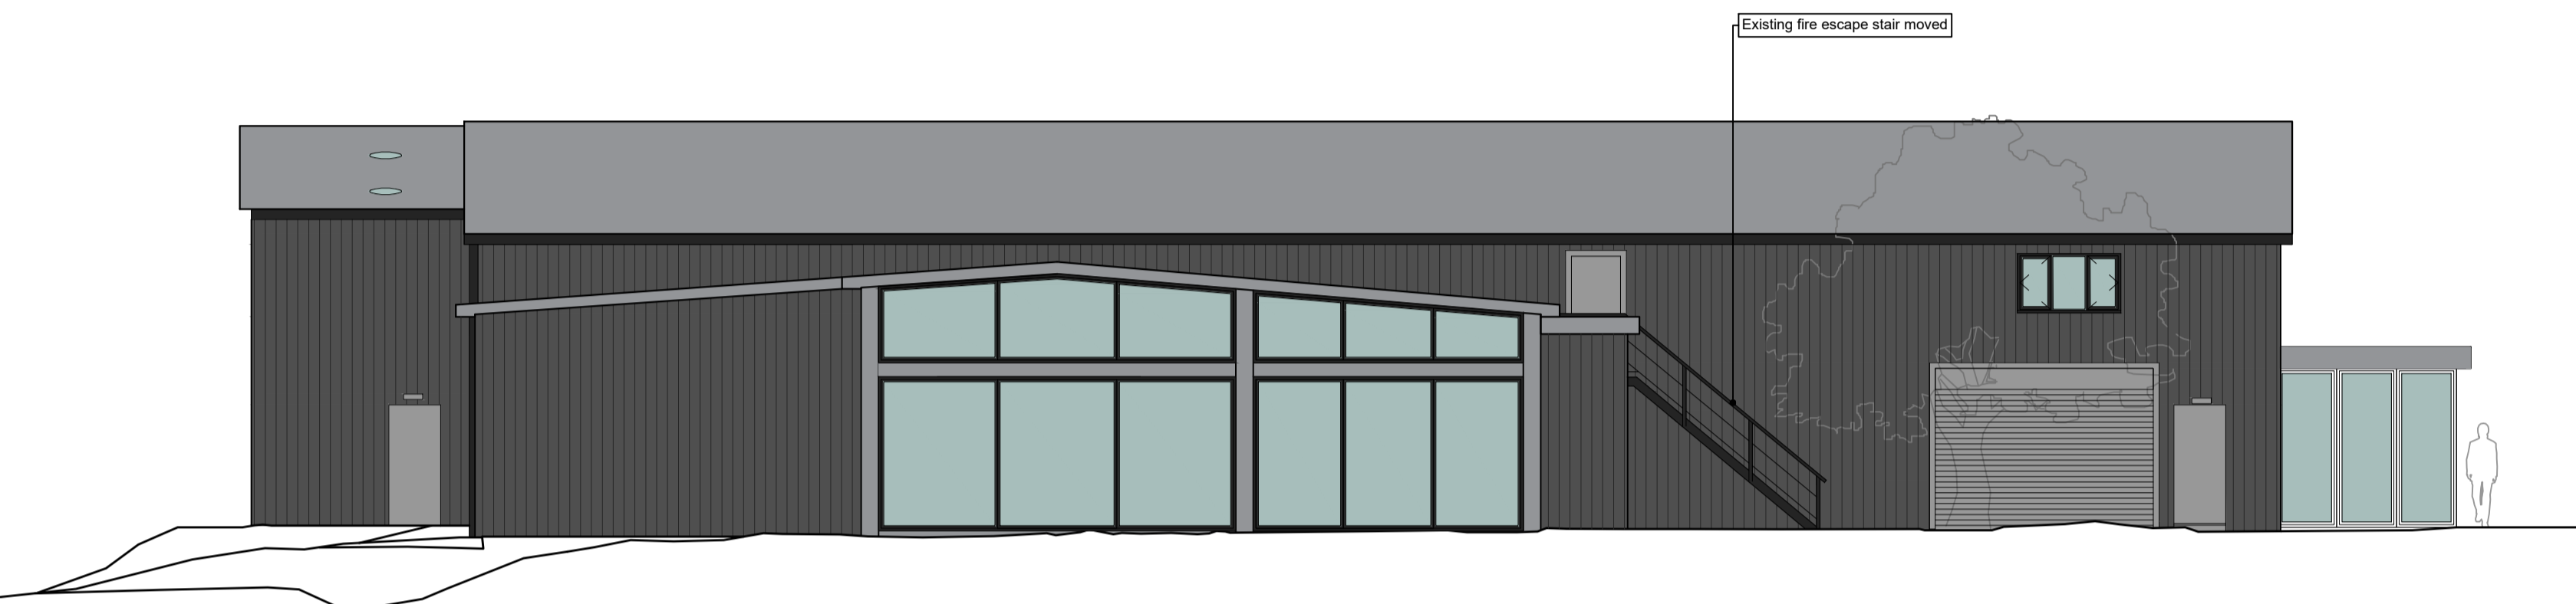

02 ELEVATIONS: SIDE (SOUTH-WEST) ELEVATION
SCALE 1:100



03 ELEVATIONS: REAR (NORTH-WEST) ELEVATION
SCALE 1:100

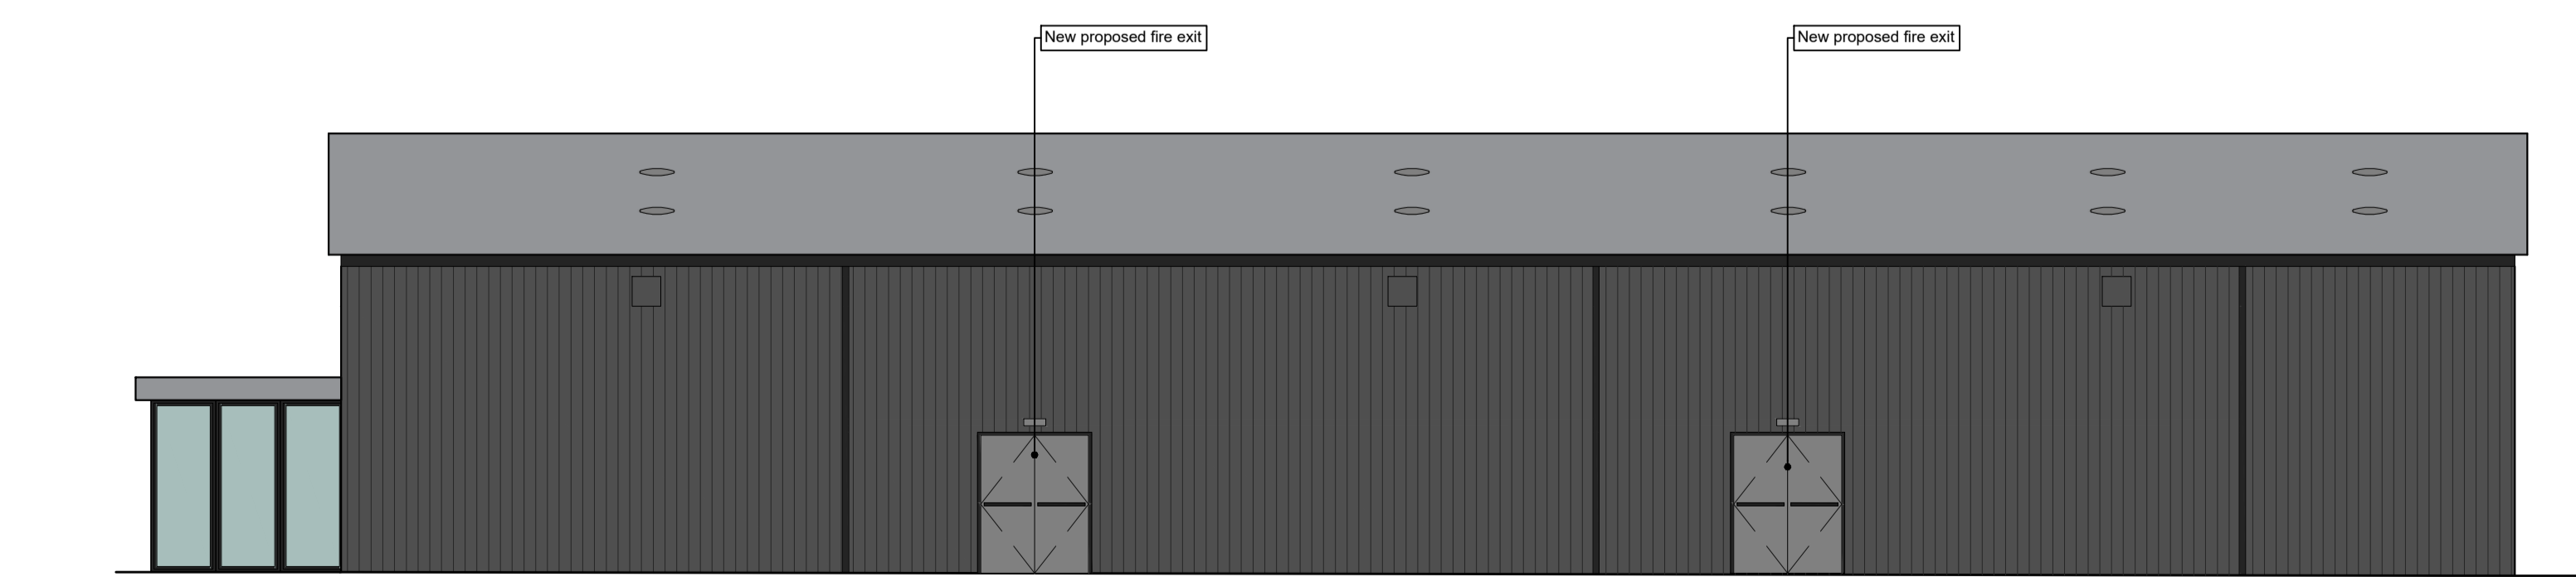

04 ELEVATIONS: SIDE (NORTH-EAST) ELEVATION
SCALE 1:100

P03	Issued for planning	09/01/25	JG	MA
P02	Issued for information	23/12/25	JG	MA
P01	Issued for information	05/12/25	JG	MA
Rev:	Description:	Date:	Drw:	Chk:



Do not scale from this drawing. Use marked dimensions only.
Should any discrepancies be noted, please inform this office immediately.
This drawing is copyright of Matthew Allchurch Architects Limited.



the boathouse design studio
27 ferry road teddington tw11 9nn

Client:
Anthony Robinson

Project Name:
Falcon Park

Drawing Title:
**Proposed:
GA Elevations**

Drawing Status: **Stage 2 - Prelim**

Drawing No: WCL01-MAA-04-XX-DG-A-0001

Status Code:	Project No:	Scale at A1:
S0	WCL01	1:100
Revision:	Date:	Scale at A3:
P03	SEP 25	1:200