





KEY PLAN

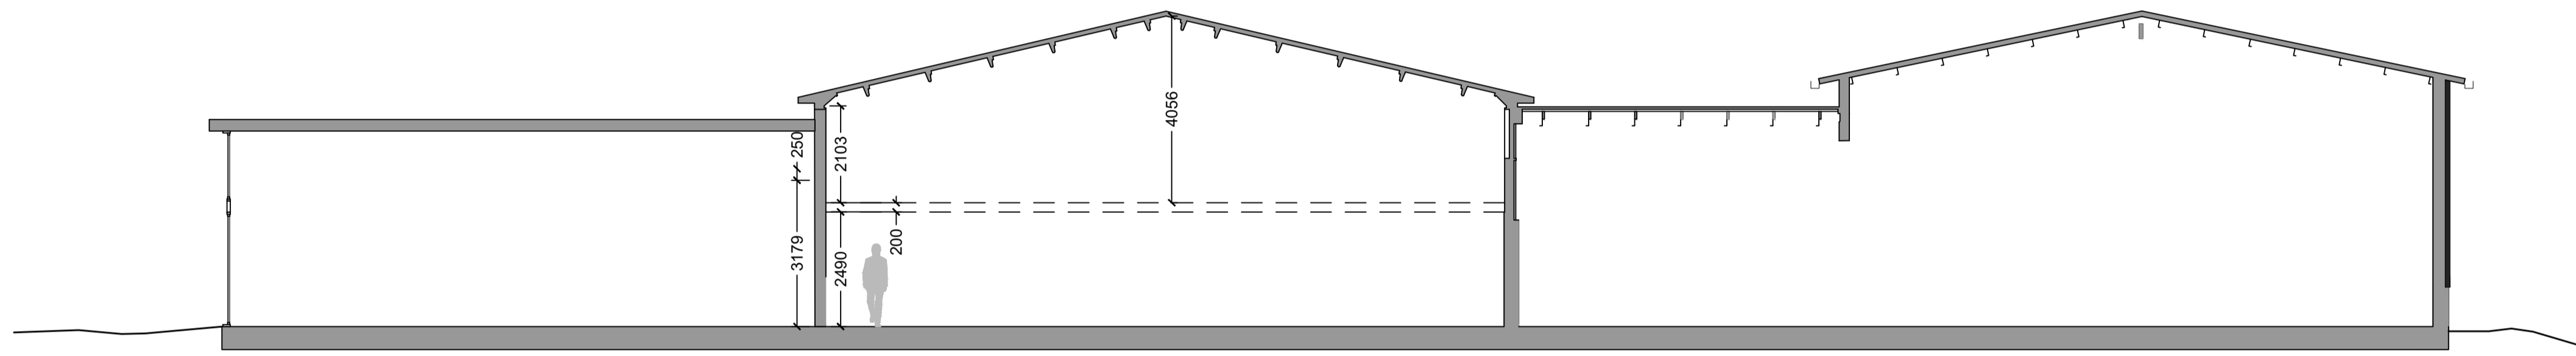

01 GA PROPOSED SECTIONS: SECTION AA
05-0001 SCALE 1:100

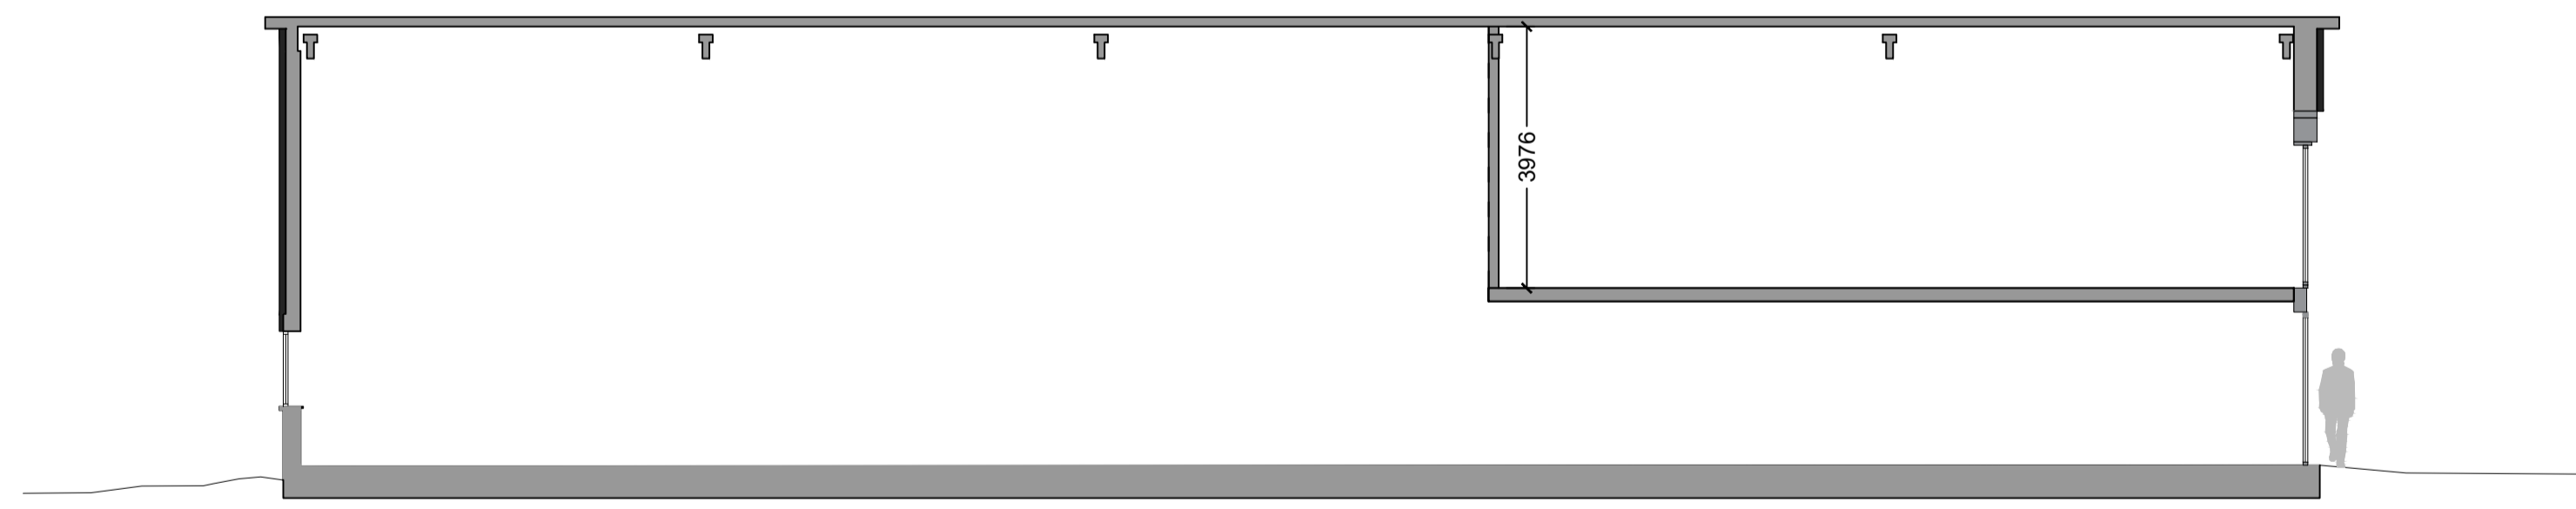

02 GA PROPOSED SECTIONS: SECTION BB
05-0001 SCALE 1:100

P03	Issued for planning	09/01/26	JG	MA
P02	Issued for information	25/12/25	JG	MA
P01	Issued for information	05/12/25	JG	MA
Rev:	Description:	Date:	Drw:	Chk:



Do not scale from this drawing. Use marked dimensions only.
Should any discrepancies be noted, please inform this office immediately.
This drawing is copyright of Matthew Allchurch Architects Limited.



the boathouse design studio 27 ferry road teddington tw11 9nn 020 8973 0050 info@maa-architects.com www.maa-architects.com

Client: Anthony Robinson

Project Name: Falcon Park

Drawing Title: Proposed GA Sections Sections AA & BB

Drawing Status: Stage 2 - Prelim Status Code: S0 Project No: WCL01 Scale at A1: 1:100

Drawing No: WCL01-MAA-05-XX-DG-A-0001 Revision: P03 Date: SEP 25 Scale at A3: 1:200