

- Notes
1. Do not scale from this drawing.

2. Dimensions in metres unless noted otherwise.

3. Central island R1.2m. Roundabout ICD 40m.






4. Entry widths 7m. Exit widths 7m.

5. Maximum access road gradient 1:50 for 20m from the give way line.

6. Road markings to comply with TSRGD Traffic Signs Regulations.

7. Road signage, road markings and street lighting to be confirmed at detailed design stage.

8. Provision of embankments / retaining structures to form part of detailed design of the access road.

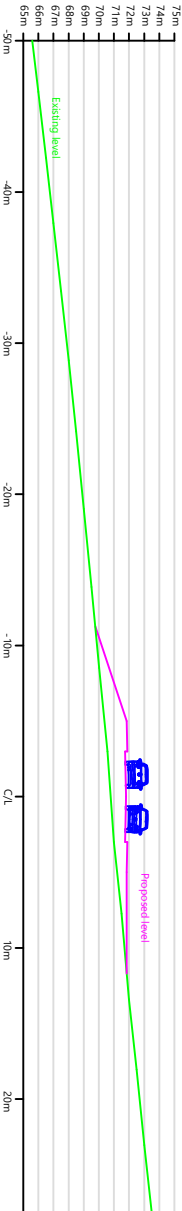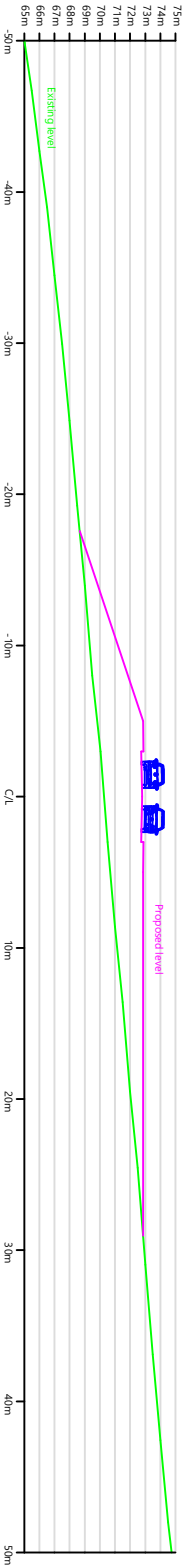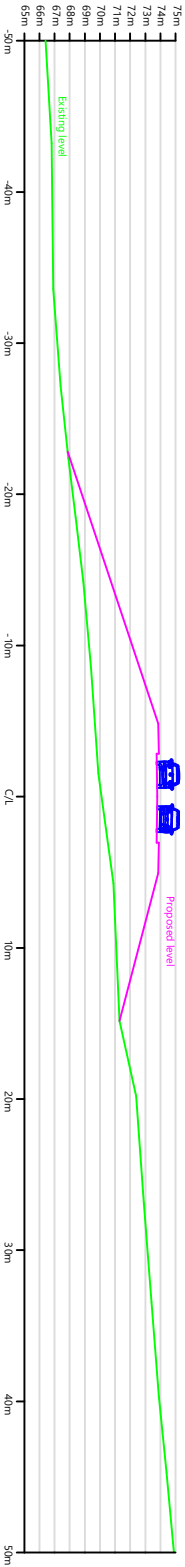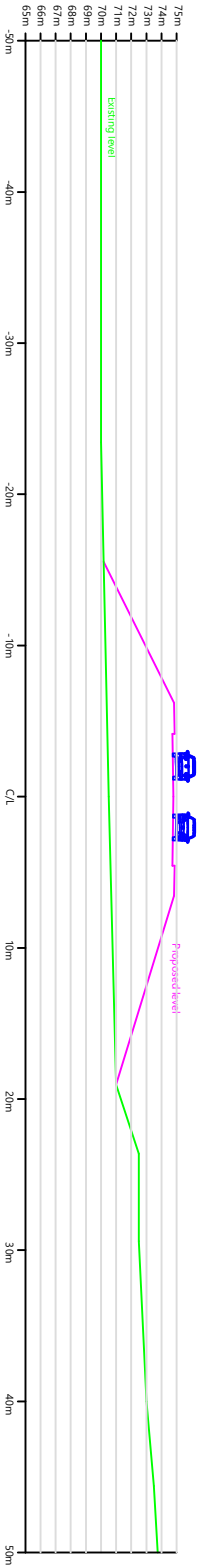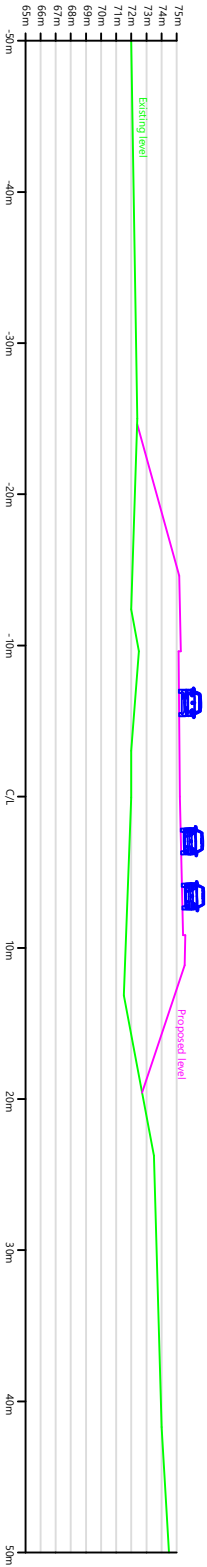

Client

Twinkl

Project

Land north of
Balcombe Road,
Haywards Heath

Title

Cross-sections along
access road

SDP

Bunton Barn, Bunton Lane
Bohney, West Sussex, RH17 5RE

Date

08.01.26

Scale

1:500

Drawn

NM

Drawing No.

SDP-XX-XX-DR-D-31.1

Revision

P1