


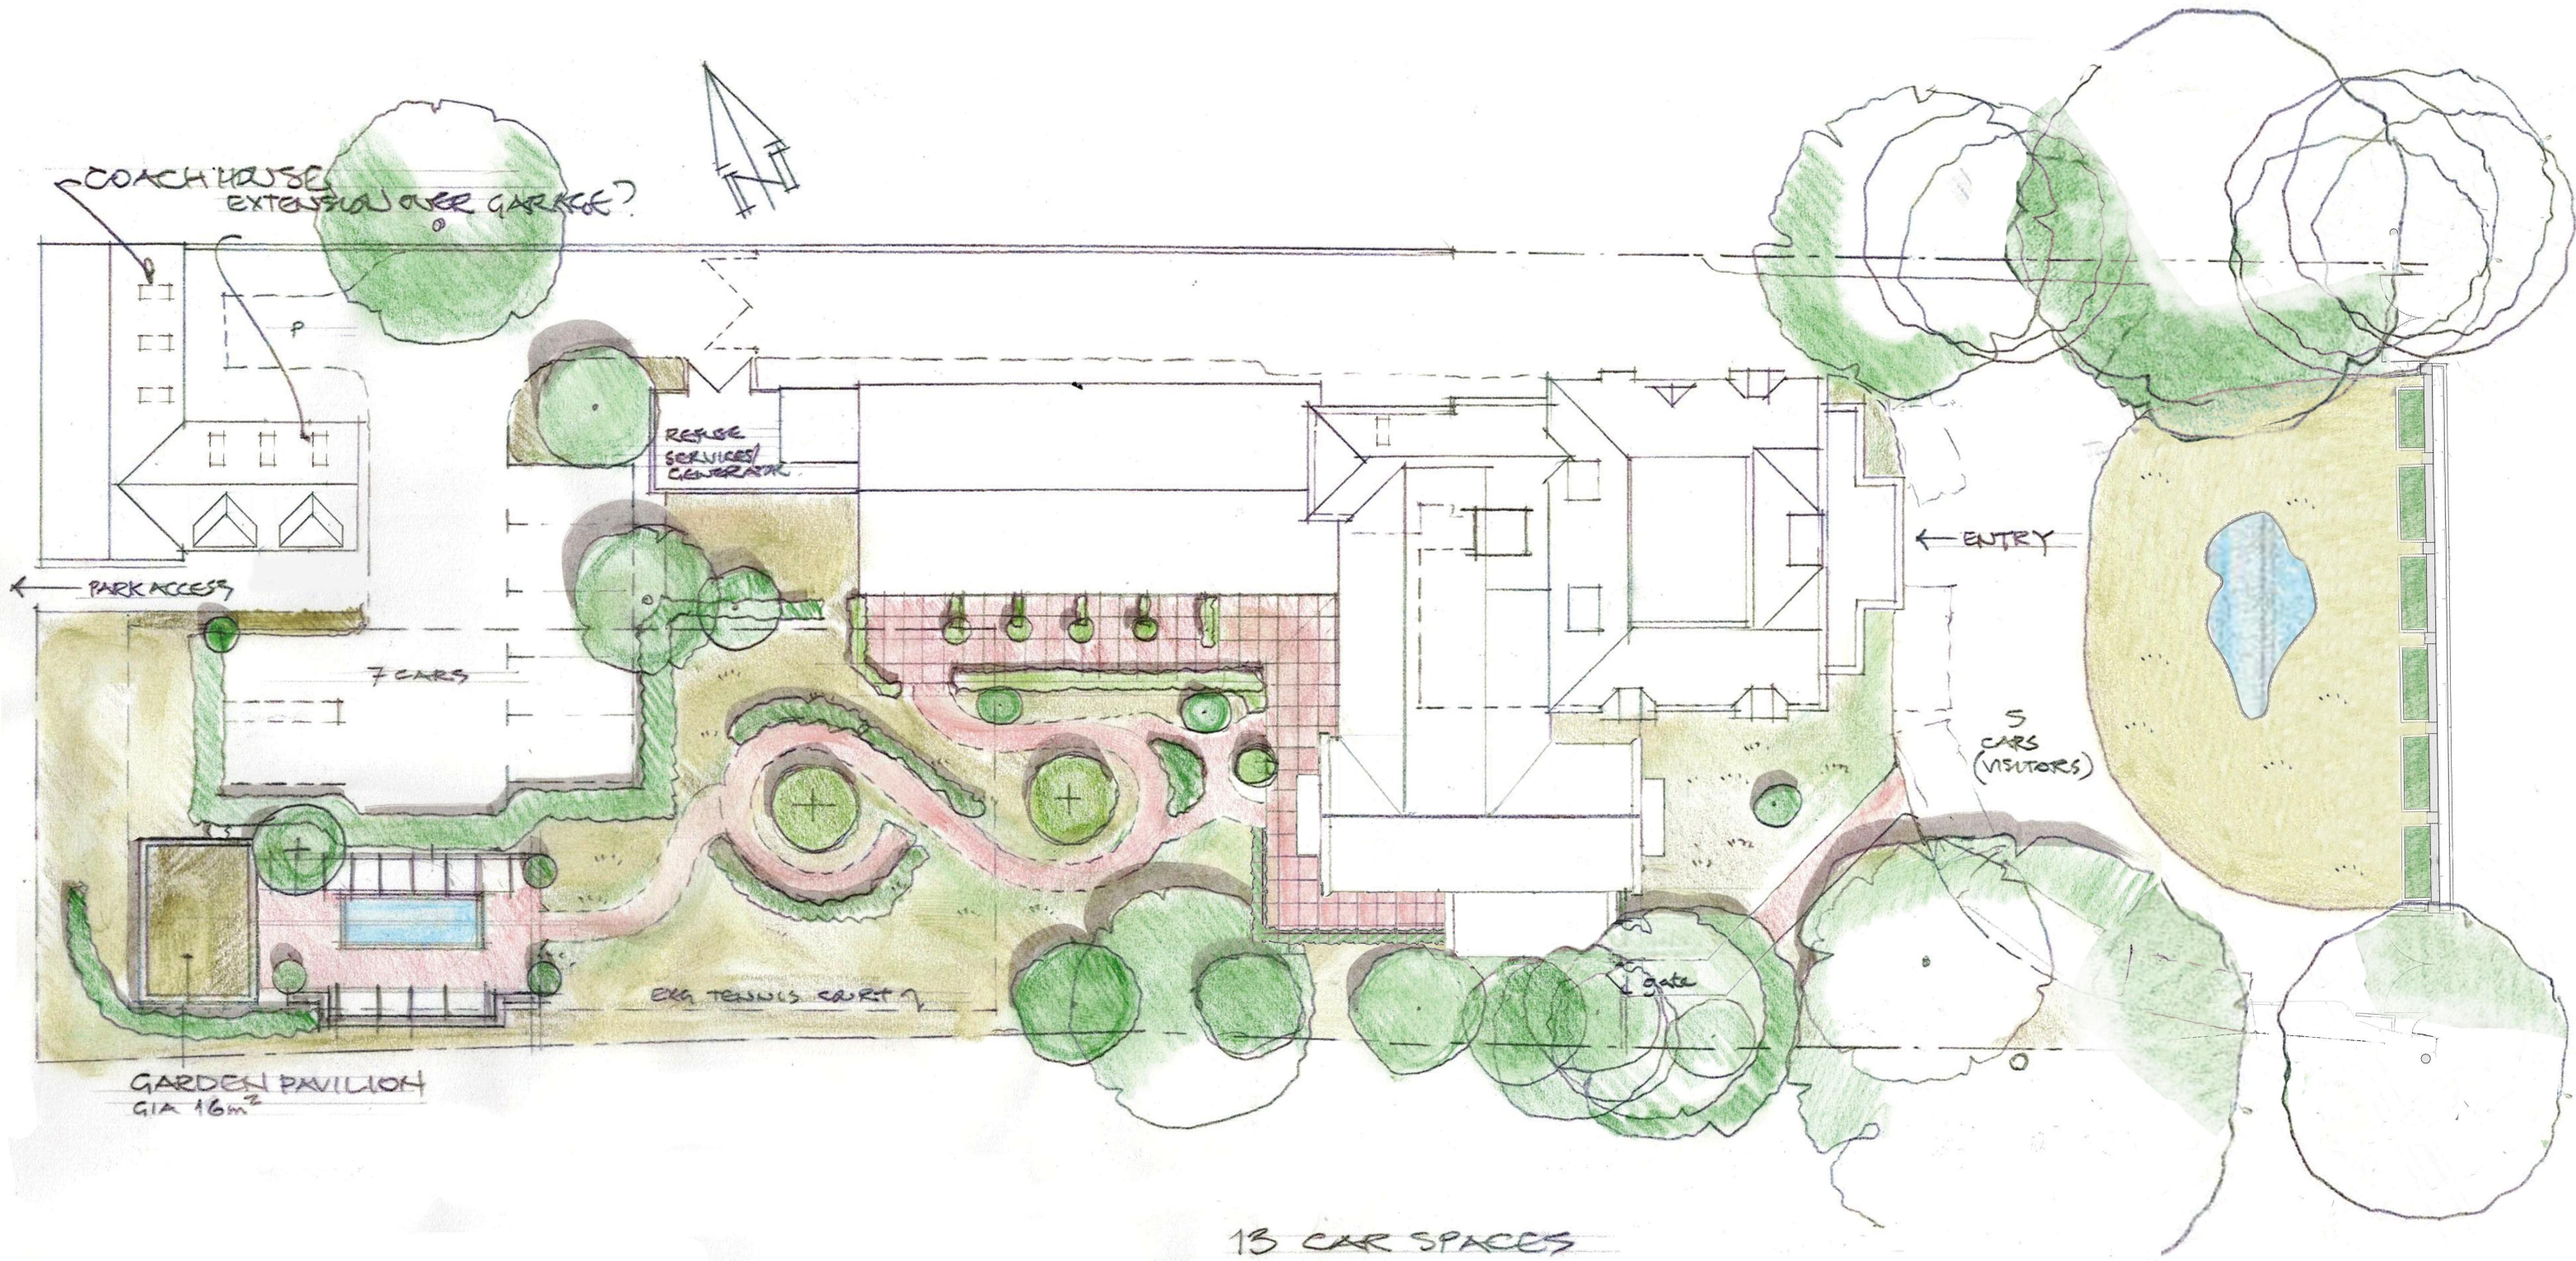

SURVEY
DRAWING

- NOTES:
- ~ Copyright of this drawing remains the property of Buchan Rum Architects Ltd and should not be reproduced in full or parts or re-issued without written permission from Buchan Rum Architects Ltd
 - ~ These drawings must be read in conjunction with the structural engineers drawings & details, and with all other consultants, sub-contractor and specialist's drawings & details.
 - ~ All dimensions are in millimetres, unless stated otherwise.
 - ~ All goods materials workmanship to conform with current building regulations BSS and COP's.
 - ~ All dimensions must be checked on site, and any discrepancies verified with the architect.
 - ~ Do not scale from the drawing
 - ~ Any discrepancies between the drawings, details and specification must be reported to the architect immediately before work is put in hand.
 - ~ All works to be carried out in full accordance with current Building Regulations, British Standards and all Health & Safety Regulations
 - ~ If in doubt please ask.

rev.	date	comment
------	------	---------

amendments

Client

Site address

17 Oathall Road
Haywards Heath

Job Title

LINGWORTH

Drawing Title

PROPOSED LANDSCAPE PLAN

9 SAVILL ROAD
LINDFIELD
WEST SUSSEX RH162NY

E : info@buchanrumarchitects.co.uk

Scale	Size
1:200	A1

Date	Dim By
06/2024	BRA

Drawing number:	Rev.
PL_130_00	03

