

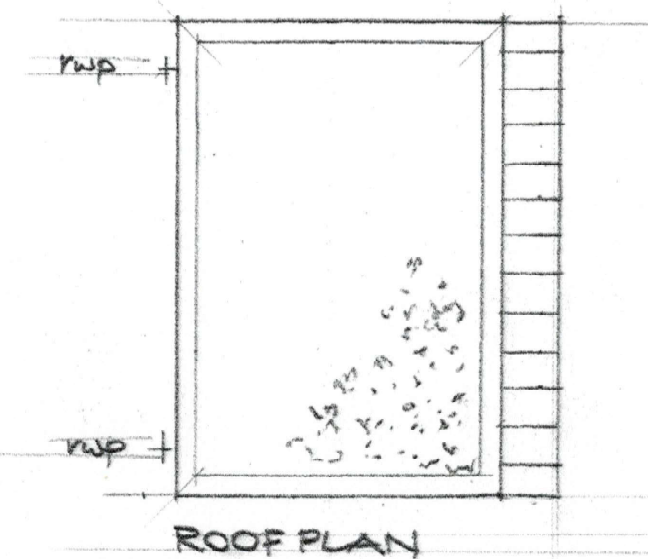
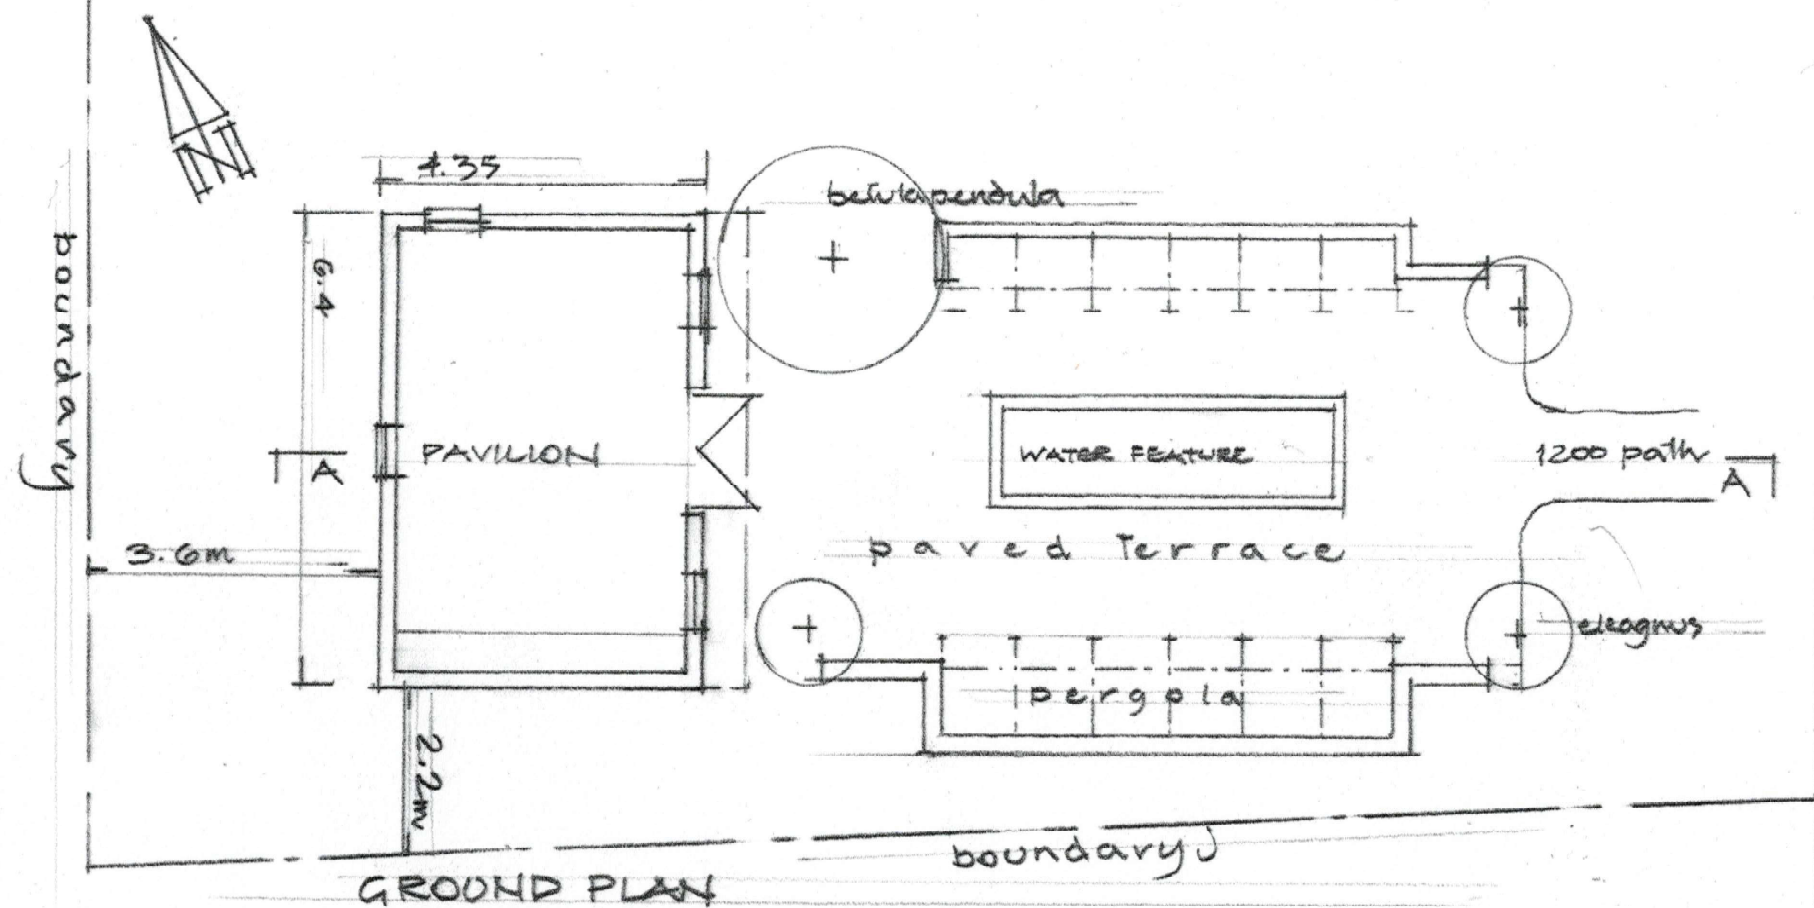


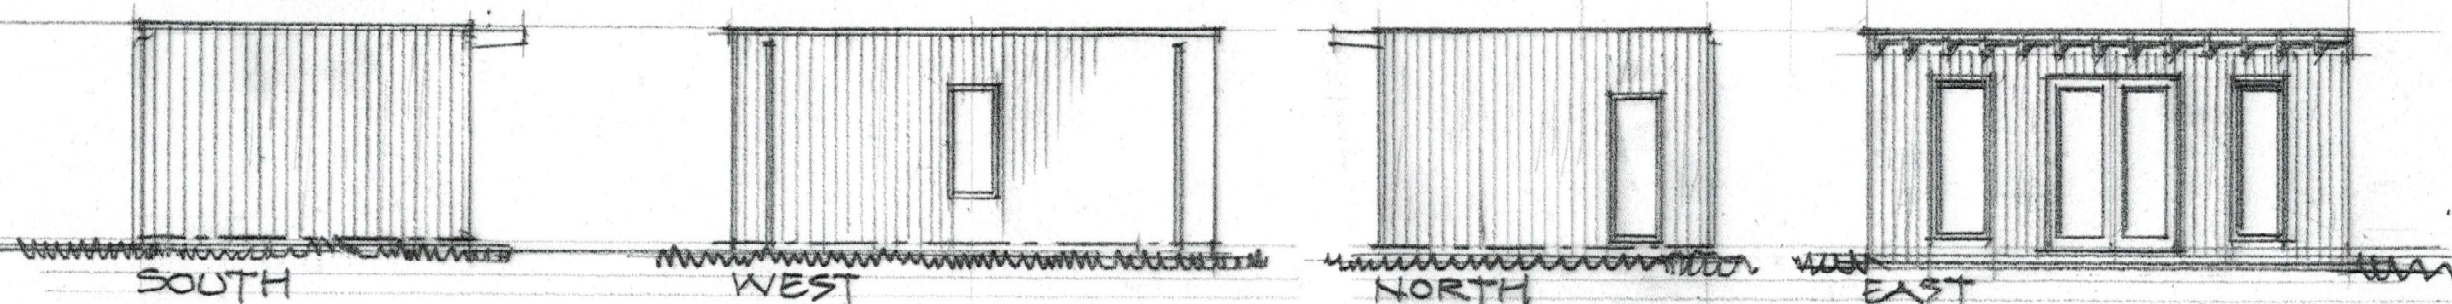

MATERIALS
 ROOF: GREEN/SEDUM MAT ON PROPRIETARY SYSTEM BASE & MEMBRANE. ZINC TRIM
 WALLS: VERTICAL RED CEDAR CLADDING
 WINDOWS & DOORS: DOUBLE GLAZED TIMBER
 PAINTED SOFT WHITE.

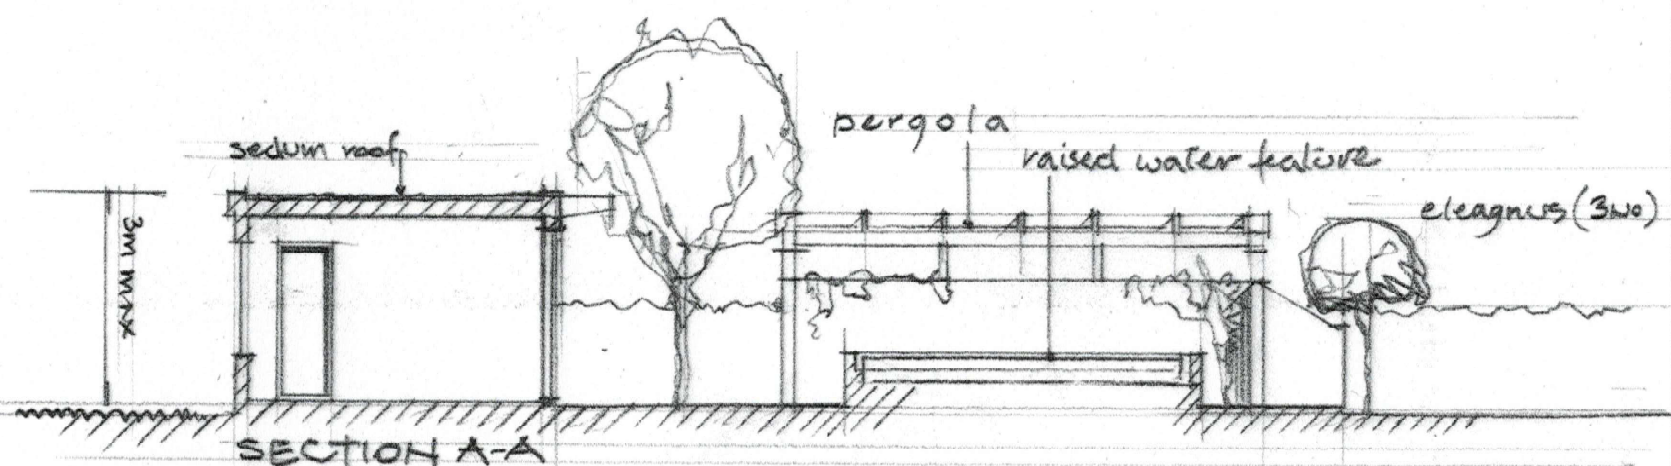

Drawing Title
 Linworth Oathall Road Haywards Heath

Proposed Garden Pavillion

buchan rum

9 SAVILL ROAD
 LINDFIELD
 WEST SUSSEX RH162NY

E : info@buchanrumarchitects.co.uk
 T : 01444 239019

Scale
 1:100 @ A3

Drawn
 GW

Drawing Number

PL_131_00