


KEY PLAN


01 ELEVATIONS: FRONT (SOUTH-EAST) ELEVATION
SCALE 1:100

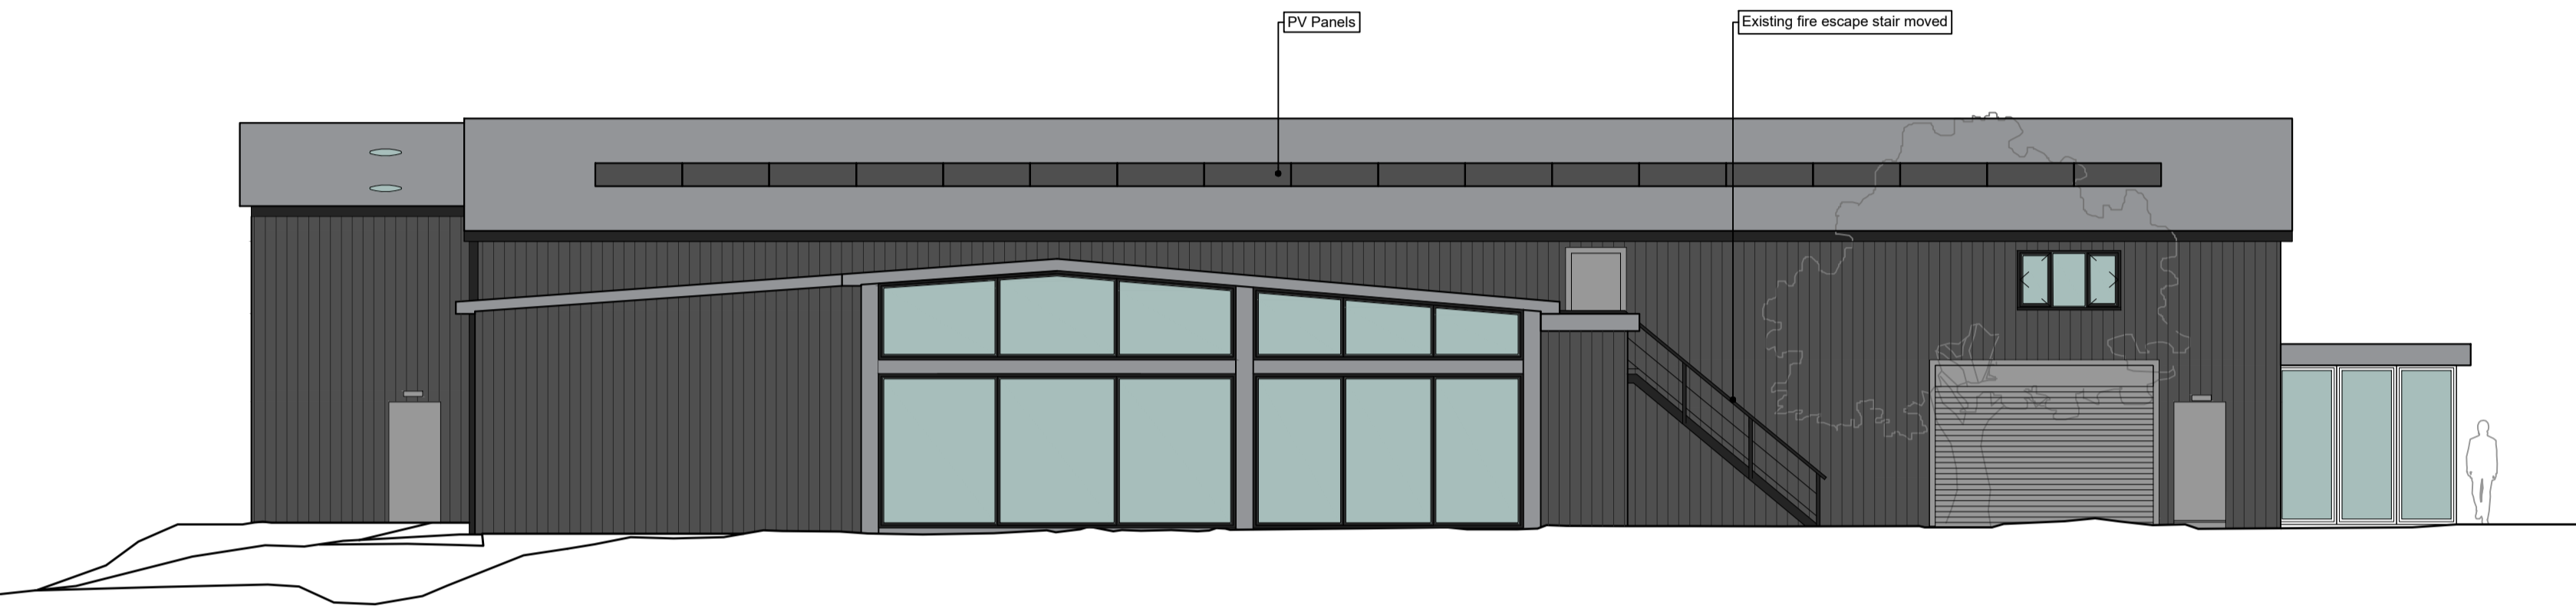

02 ELEVATIONS: SIDE (SOUTH-WEST) ELEVATION
SCALE 1:100



03 ELEVATIONS: REAR (NORTH-WEST) ELEVATION
SCALE 1:100

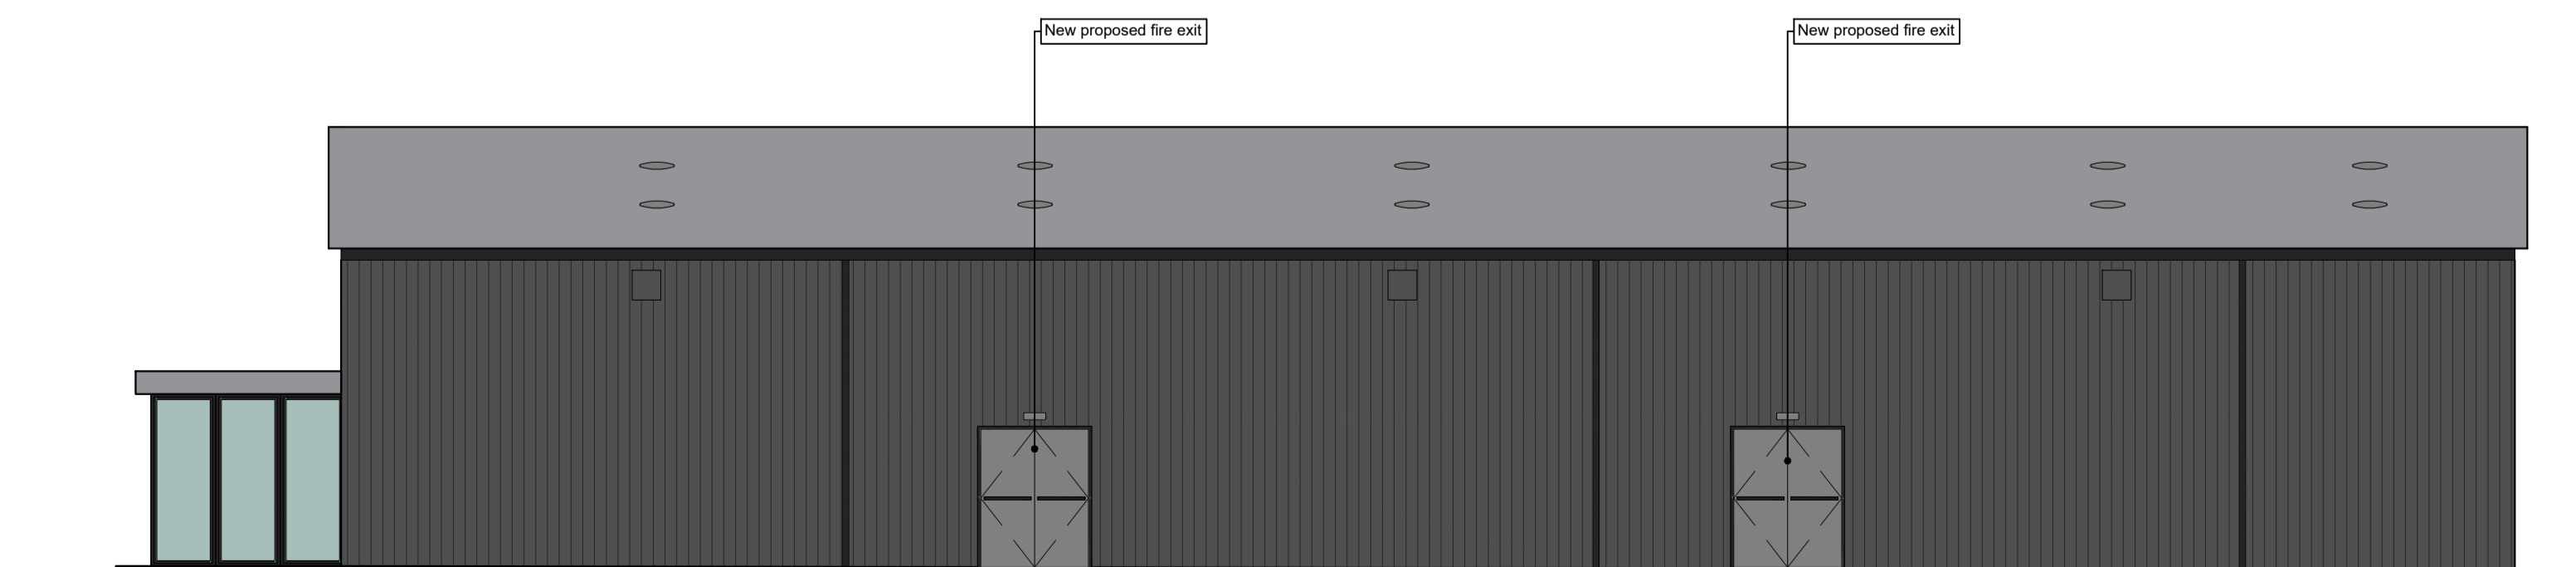

04 ELEVATIONS: SIDE (NORTH-EAST) ELEVATION
SCALE 1:100

P04	Issued for planning	29/01/26	JG	MA
P03	Issued for planning	09/01/26	JG	MA
P02	Issued for information	23/12/25	JG	MA
P01	Issued for information	05/12/25	JG	MA
Rev:	Description:	Date:	Drw:	Chk:



Do not scale from this drawing. Use marked dimensions only.
Should any discrepancies be noted, please inform this office immediately.
This drawing is copyright of Matthew Allchurch Architects Limited.



the boathouse design studio
27 ferry road teddington tw11 9nn
020 8973 0050 info@maa-architects.com
www.maa-architects.com

Client:
Anthony Robinson

Project Name:
Falcon Park

Drawing Title:
**Proposed:
GA Elevations**

Drawing Status:	Status Code:	Project No:	Scale at A1:
Planning	S0	WCL01	1:100
Drawing No:	Revision:	Date:	Scale at A3:
WCL01-MAA-04-XX-DG-A-0001	P04	SEP 25	1:200