

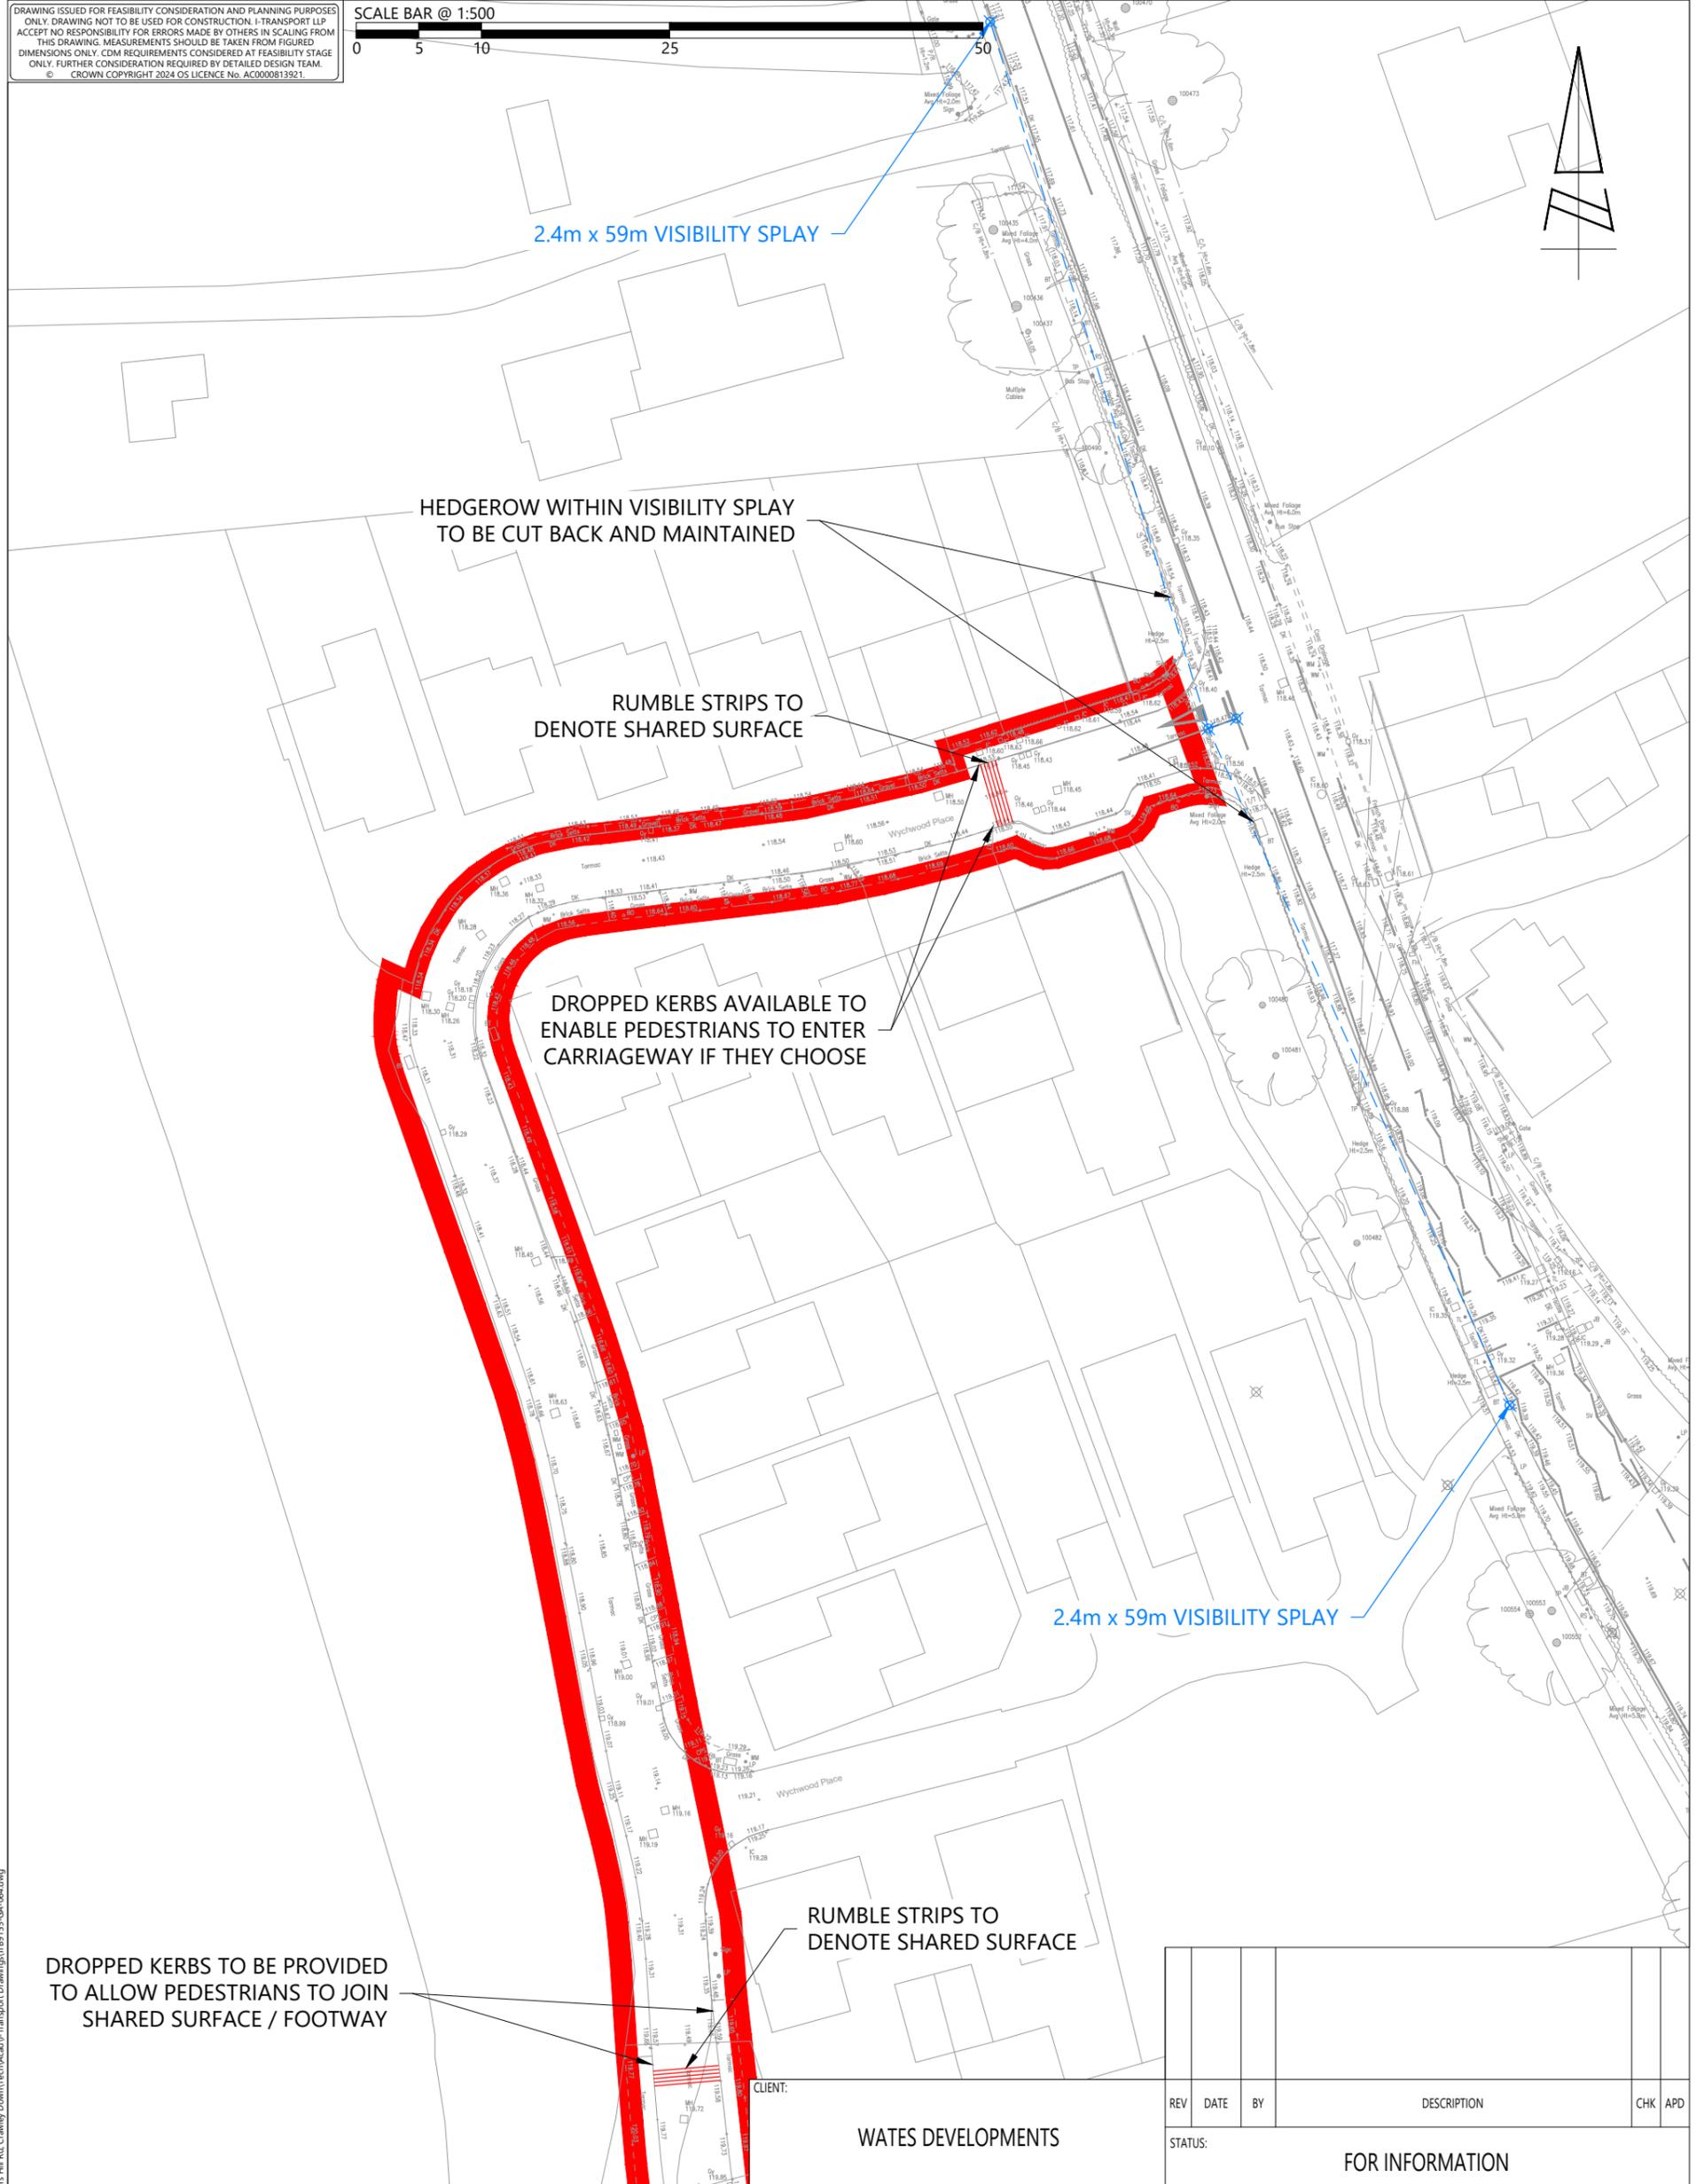


DRAWING ISSUED FOR FEASIBILITY CONSIDERATION AND PLANNING PURPOSES ONLY. DRAWING NOT TO BE USED FOR CONSTRUCTION. I-TRANSPORT LLP ACCEPTS NO RESPONSIBILITY FOR ERRORS MADE BY OTHERS IN SCALING FROM THIS DRAWING. MEASUREMENTS SHOULD BE TAKEN FROM FIGURED DIMENSIONS ONLY. CDM REQUIREMENTS CONSIDERED AT FEASIBILITY STAGE ONLY. FURTHER CONSIDERATION REQUIRED BY DETAILED DESIGN TEAM. © CROWN COPYRIGHT 2024 OS LICENCE No. AC0000813921.

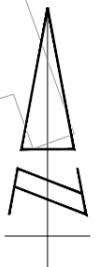

REV	DATE	BY	DESCRIPTION	CHK	APD
STATUS: FOR INFORMATION					

DRAWN:	CHECKED:	APPROVED:
SH	MS	MS
PROJECT No:	SCALE @ A3:	DATE:
ITB9155	1:500	02.12.24
DRAWING No:	REV:	
ITB9155-GA-064		

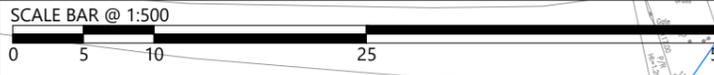

The Square, Basing View,
Basingstoke, Hampshire, RG21 4EB
www.i-transport.co.uk
Tel: 01256 898366

TITLE:
PROPOSED AMENDMENTS TO WYCHWOOD PLACE

PROJECT:
WYCHWOOD, TURNERS HILL ROAD, CRAWLEY DOWN

TV\Projects\9000 Series Project Numbers\315511B Wychwood, Turners Hill Rd, Crawley Down\Tech\Ready To Print Drawings\ITB9155-GA-064.dwg