



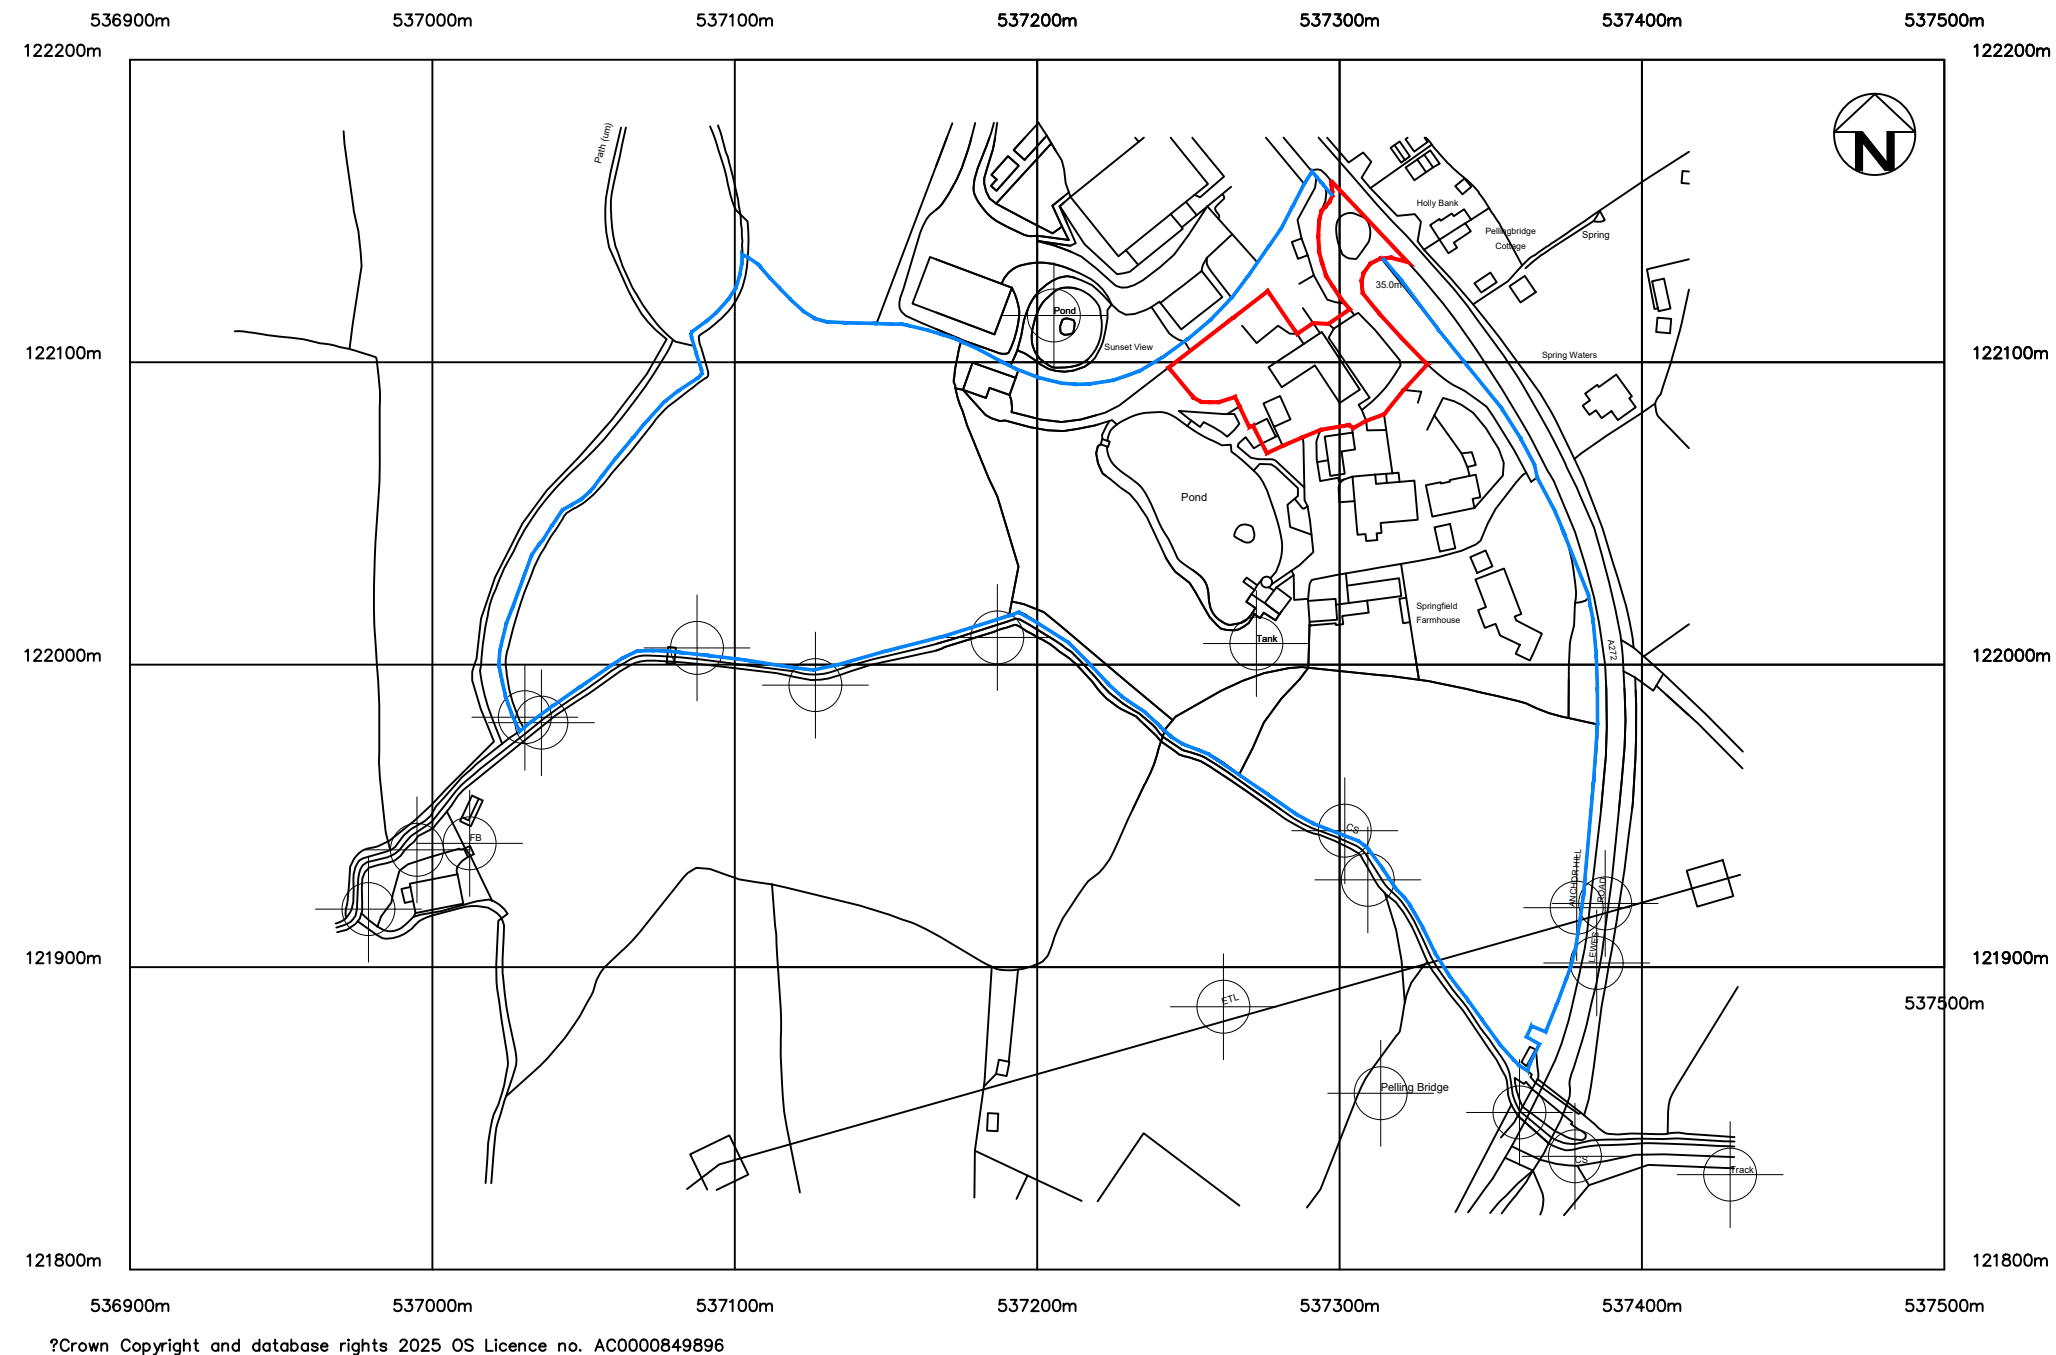

?Crown Copyright and database rights 2025 OS Licence no. AC0000849896

Site Location Plan
Scale 1:2500

-  Application site.
-  Land owned by applicant.

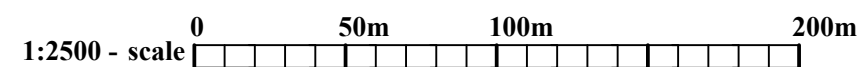

AMENDMENTS

Springfield Farm Barn,
Lewes Road, Scaynes Hill,
RH17 7NG

PLANNING

Site Location Plan

JOB NO.	DRG. NO
243234	01

DATE Nov 2024	AMEND. A
SCALE 1:2500@A3	

M E CASSAM
ASSOCIATES

ARCHITECTURAL
CONSULTANTS



T : 01892 654144
E : action@cassam-associates.co.uk
W : www.cassam-associates.co.uk

©This drawing is the property of M E Cassam Associates and subject to Copyright Law.