


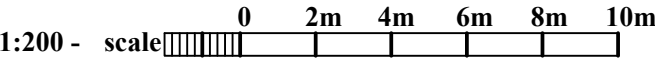

Block Plan - Existing
Scale 1:200



AMENDMENTS

Springfield Farm Barn,
Lewes Road, Scaynes Hill,
RH17 7NG

PLANNING

Block Plan - Existing

JOB NO. DRG. NO

243234 02

DATE AMEND.
Nov 2024 -

SCALE
1:200@A3

M E CASSAM
ASSOCIATES

ARCHITECTURAL
CONSULTANTS



T : 01892 654144
E : action@cassam-associates.co.uk
W : www.cassam-associates.co.uk

©This drawing is the property of M E Cassam Associates and subject to Copyright Law.