




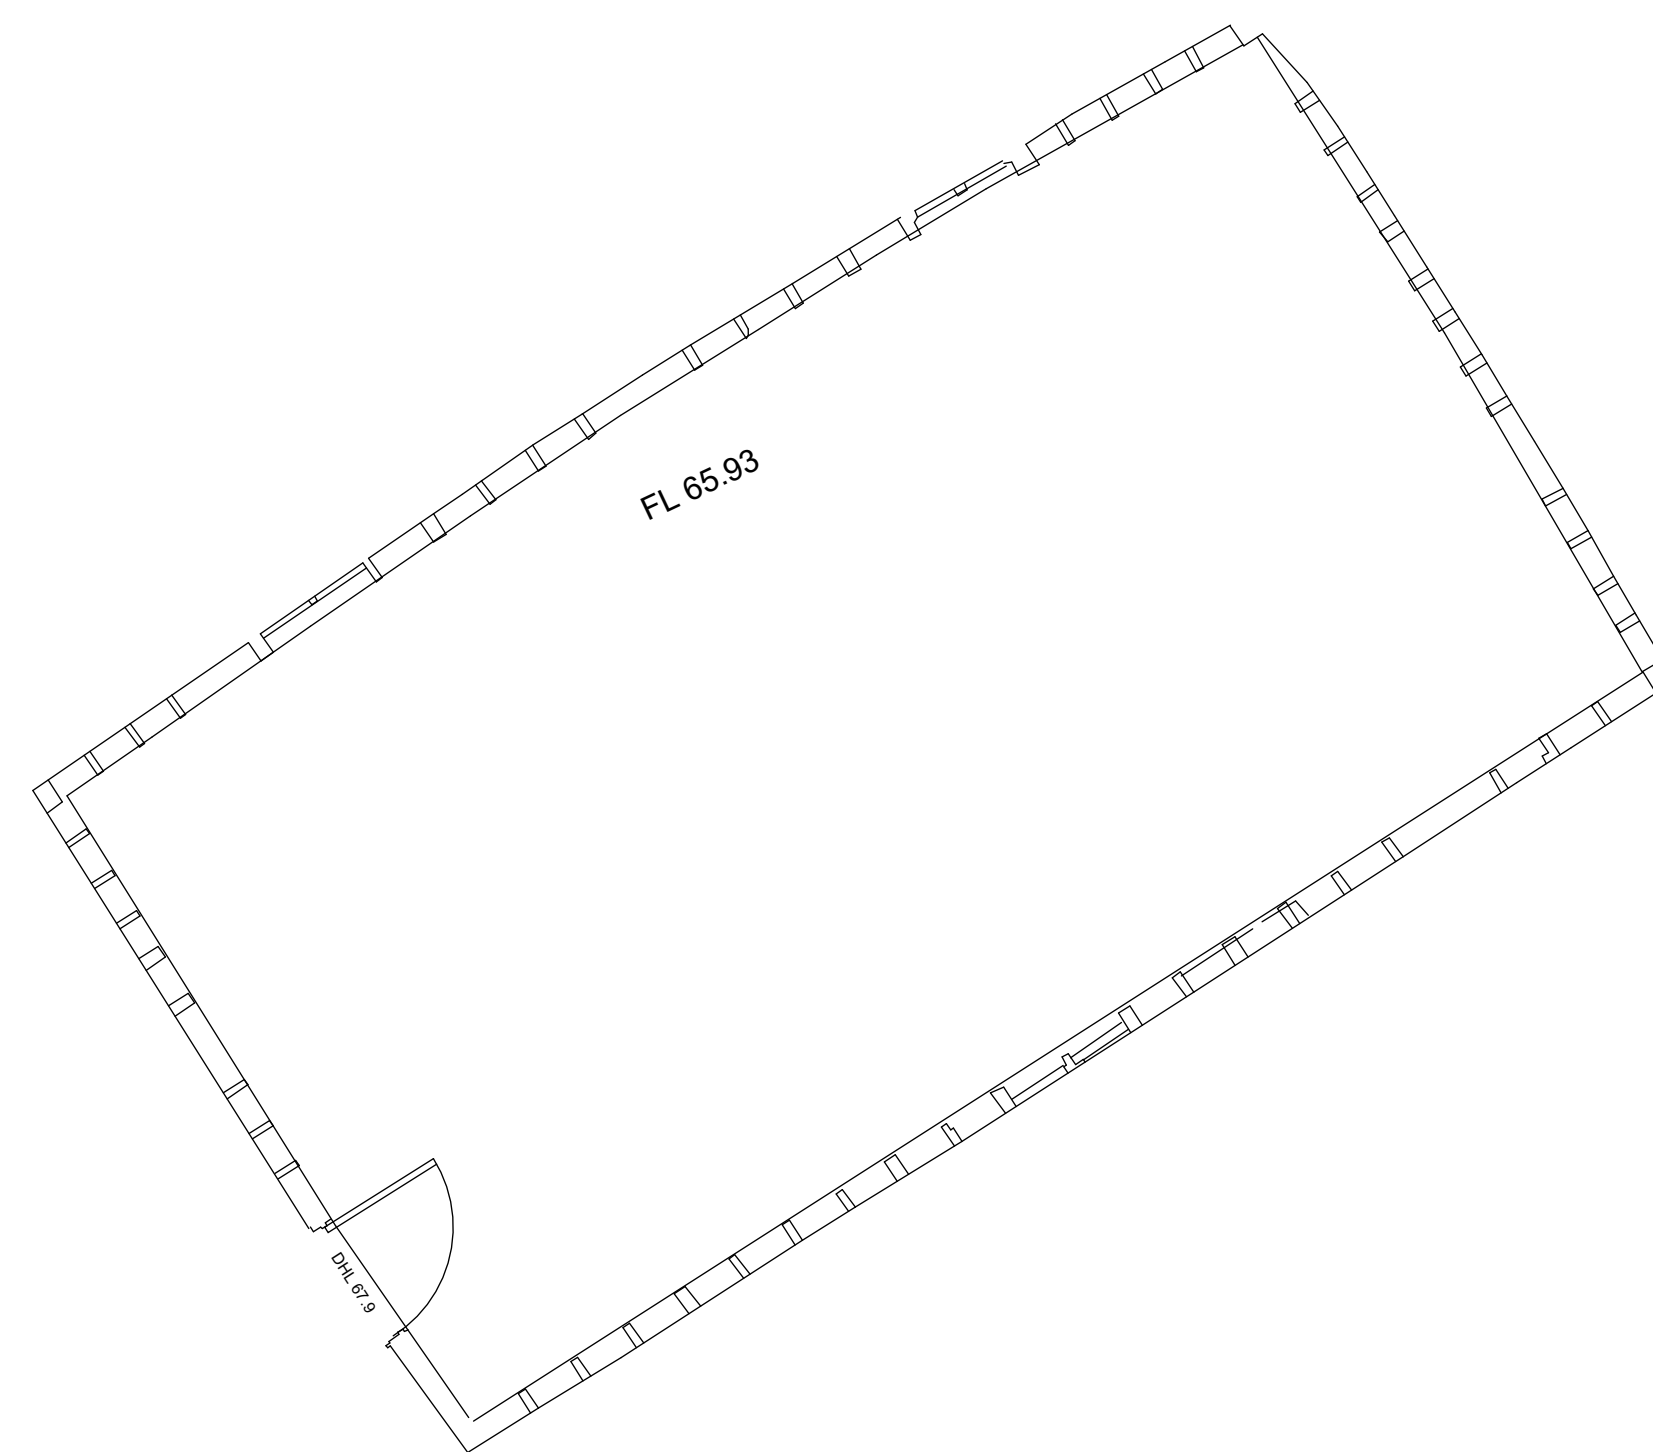


Existing First Floor Plan
1 : 50 Scale

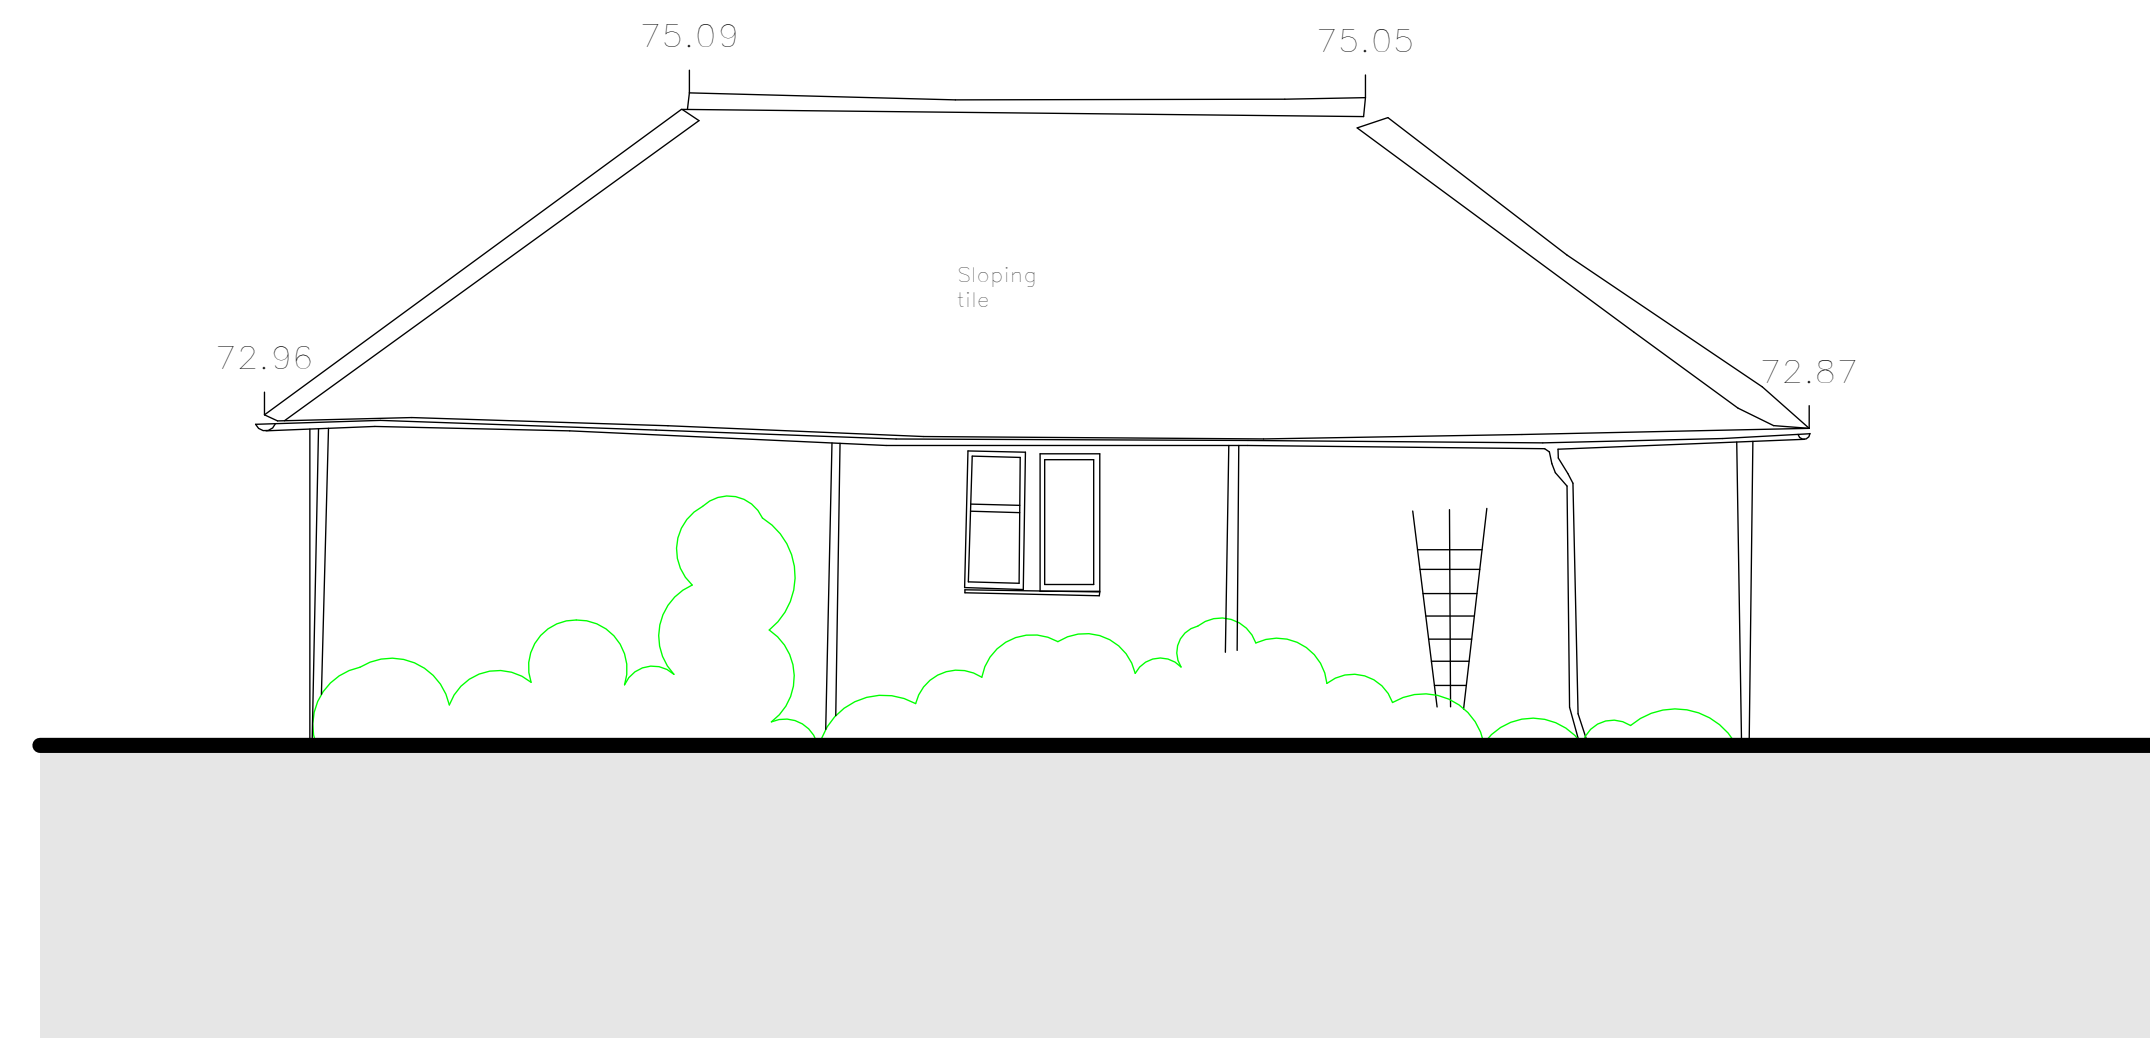


Existing SE Elevation
1 : 50 Scale

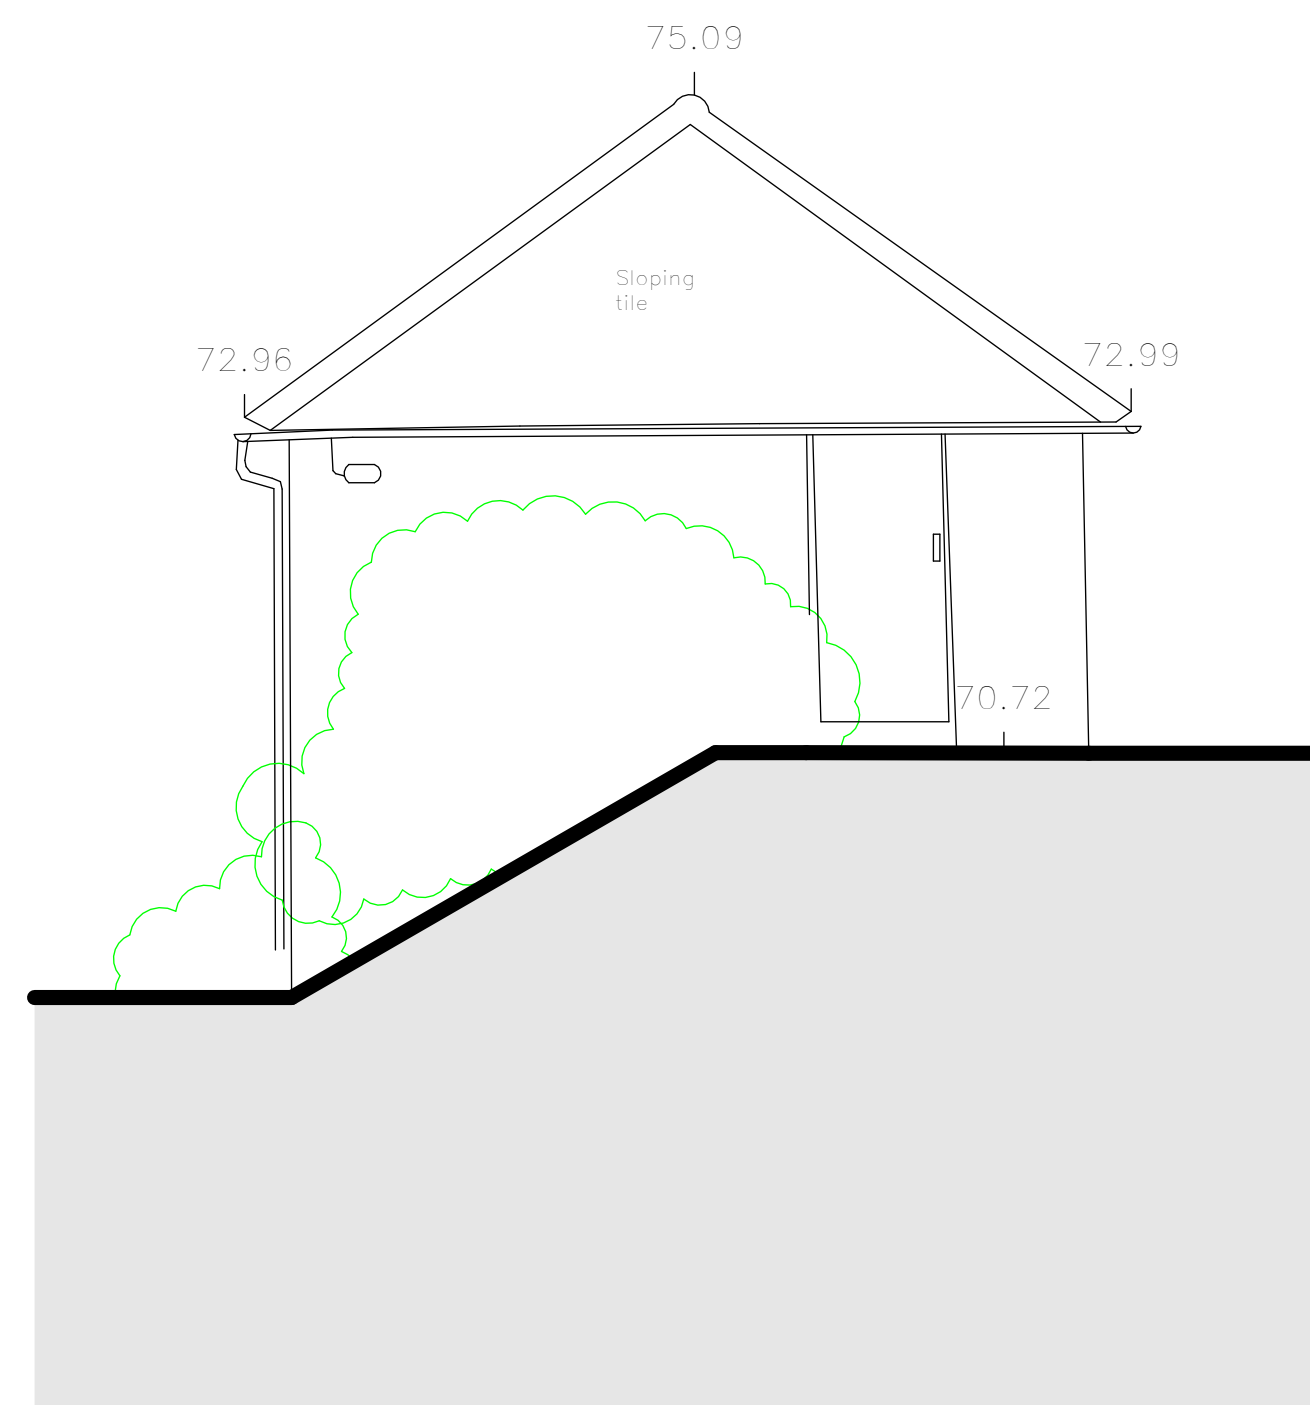

Existing SW Elevation
1 : 50 Scale

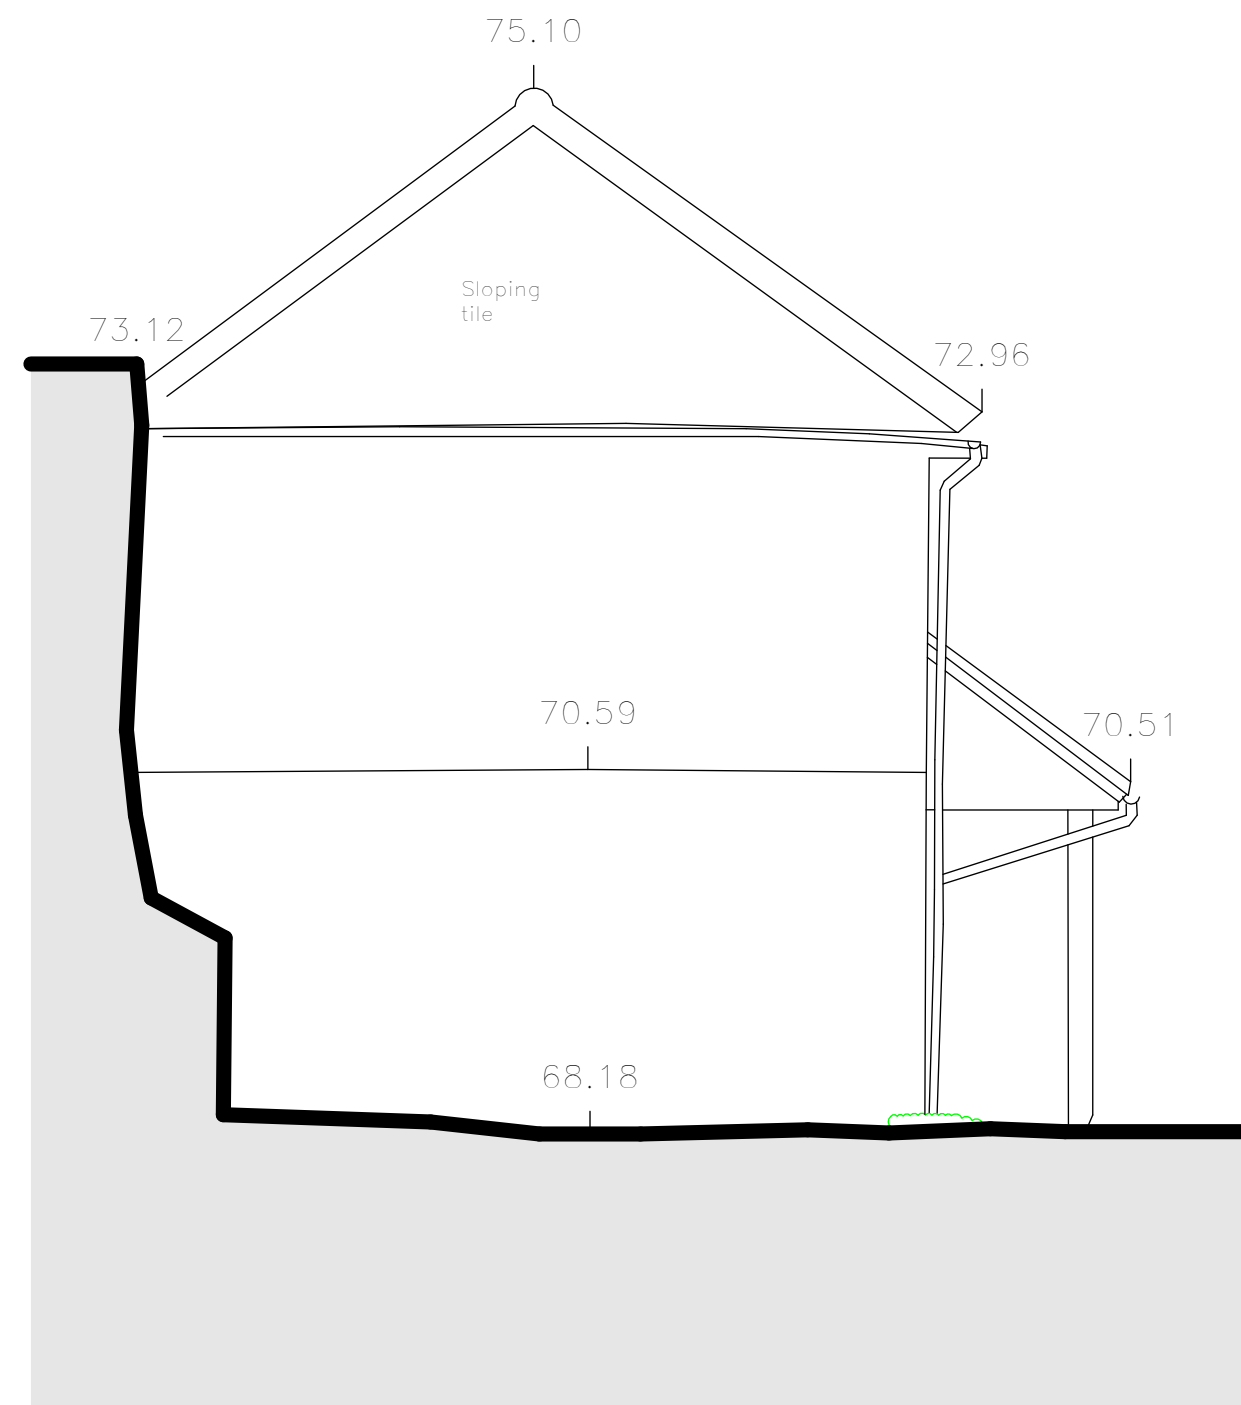

Existing NE Elevation
1 : 50 Scale

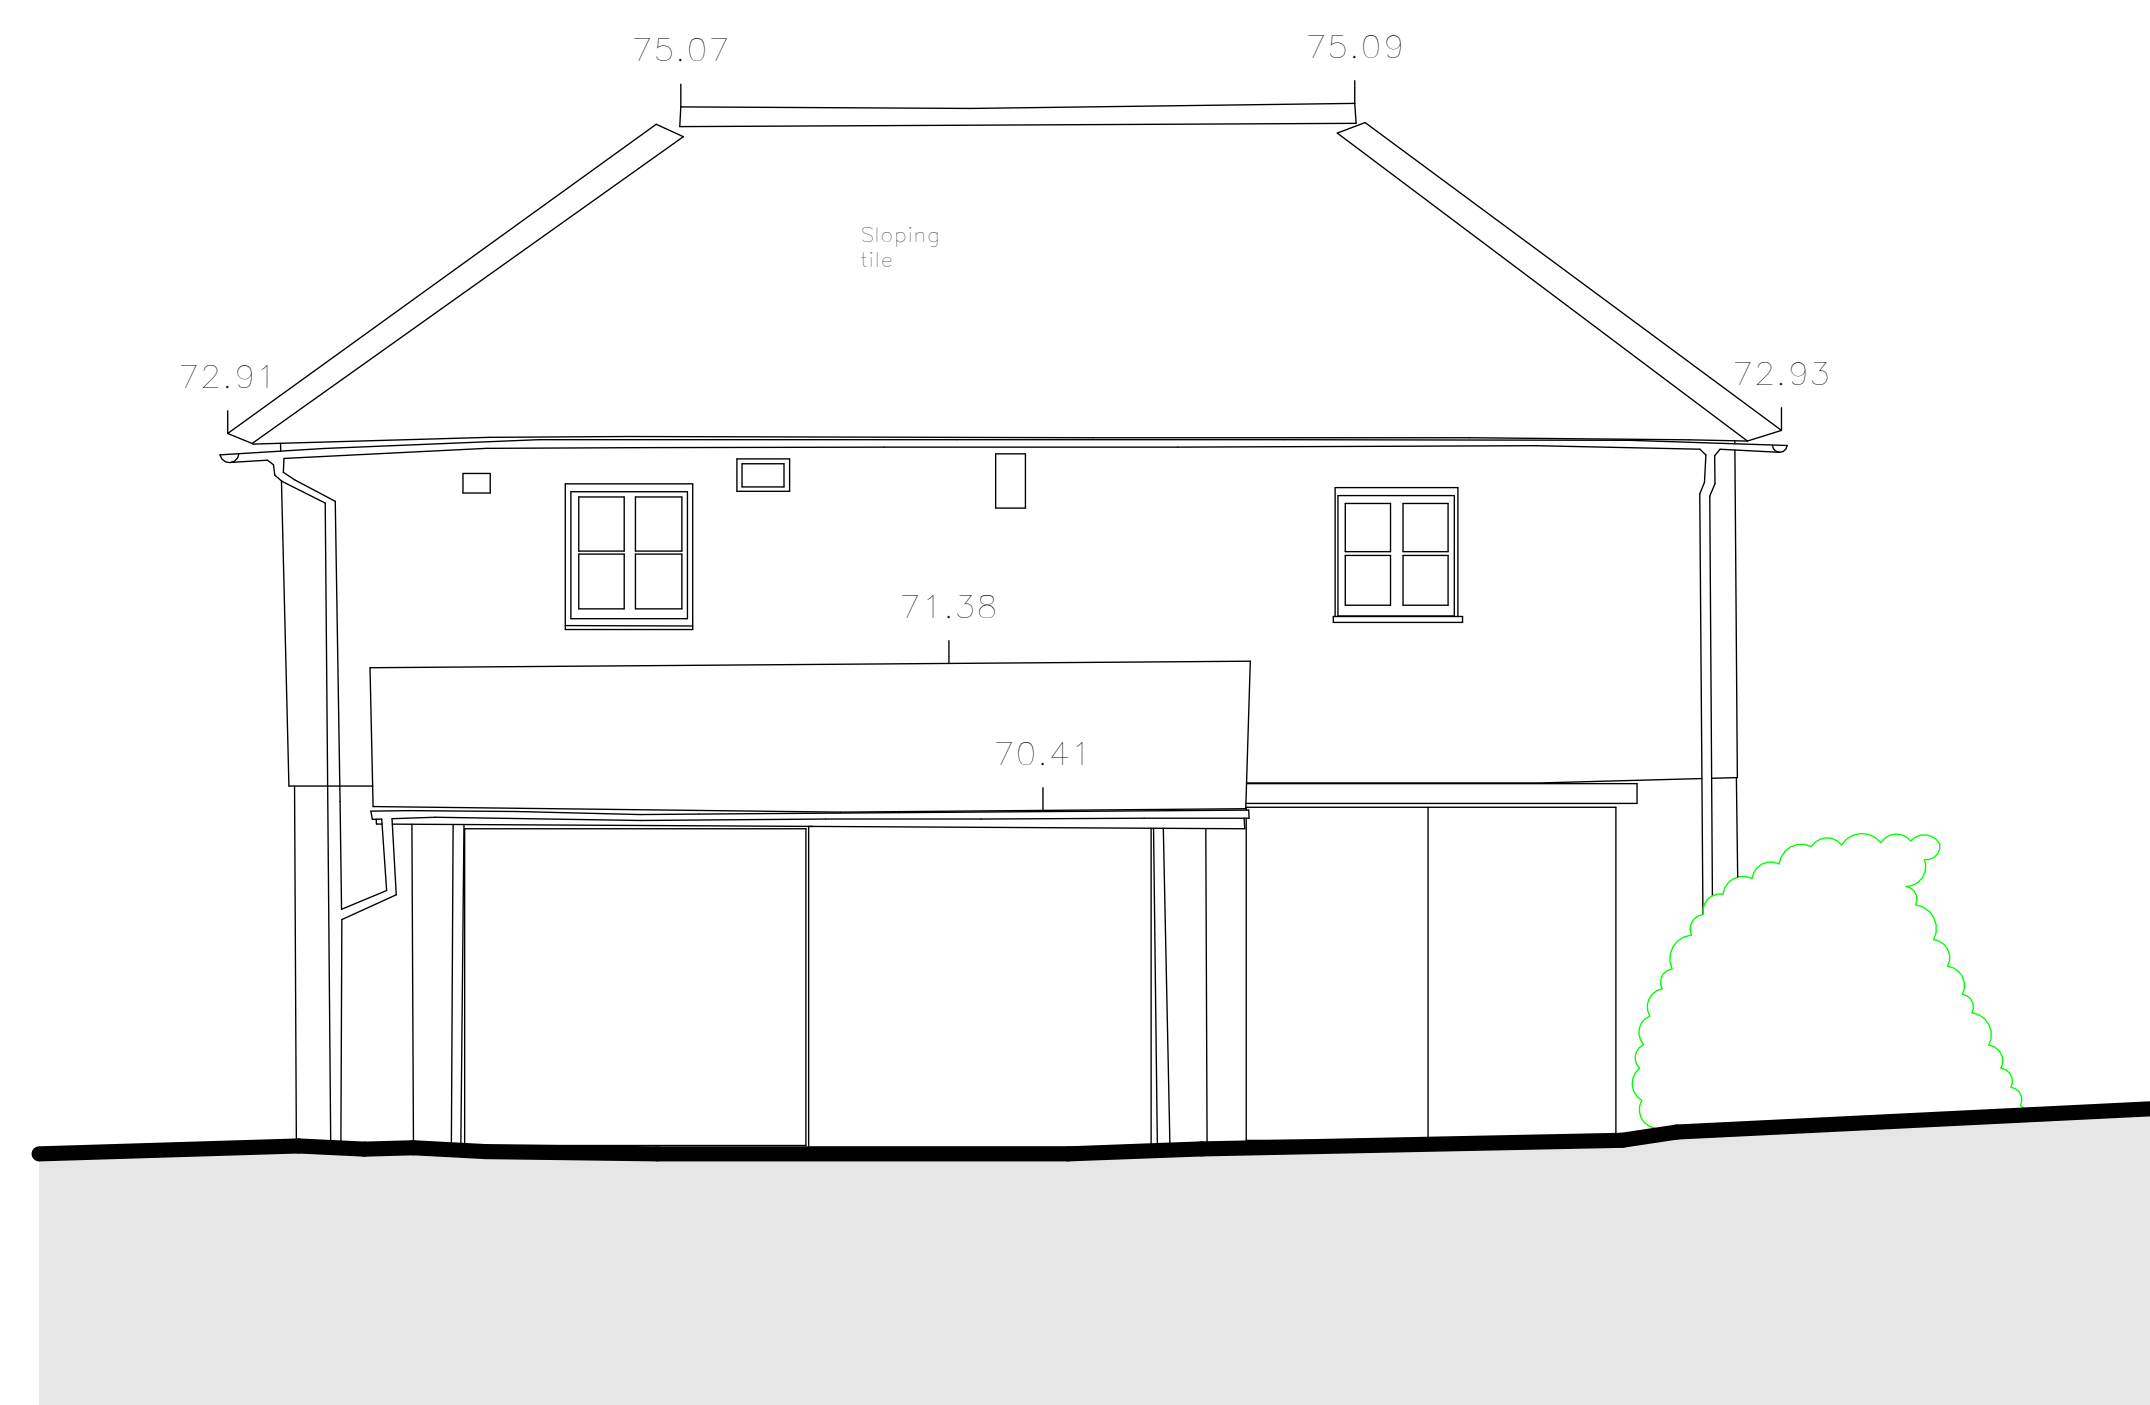

Existing NW Elevation
1 : 50 Scale