


INSET 6 - PEDESTRIAN IMPROVEMENTS - SITE ACCESS / VICARAGE ROAD - TURNERS HILL ROAD (SOUTH)
SCALE 1:500

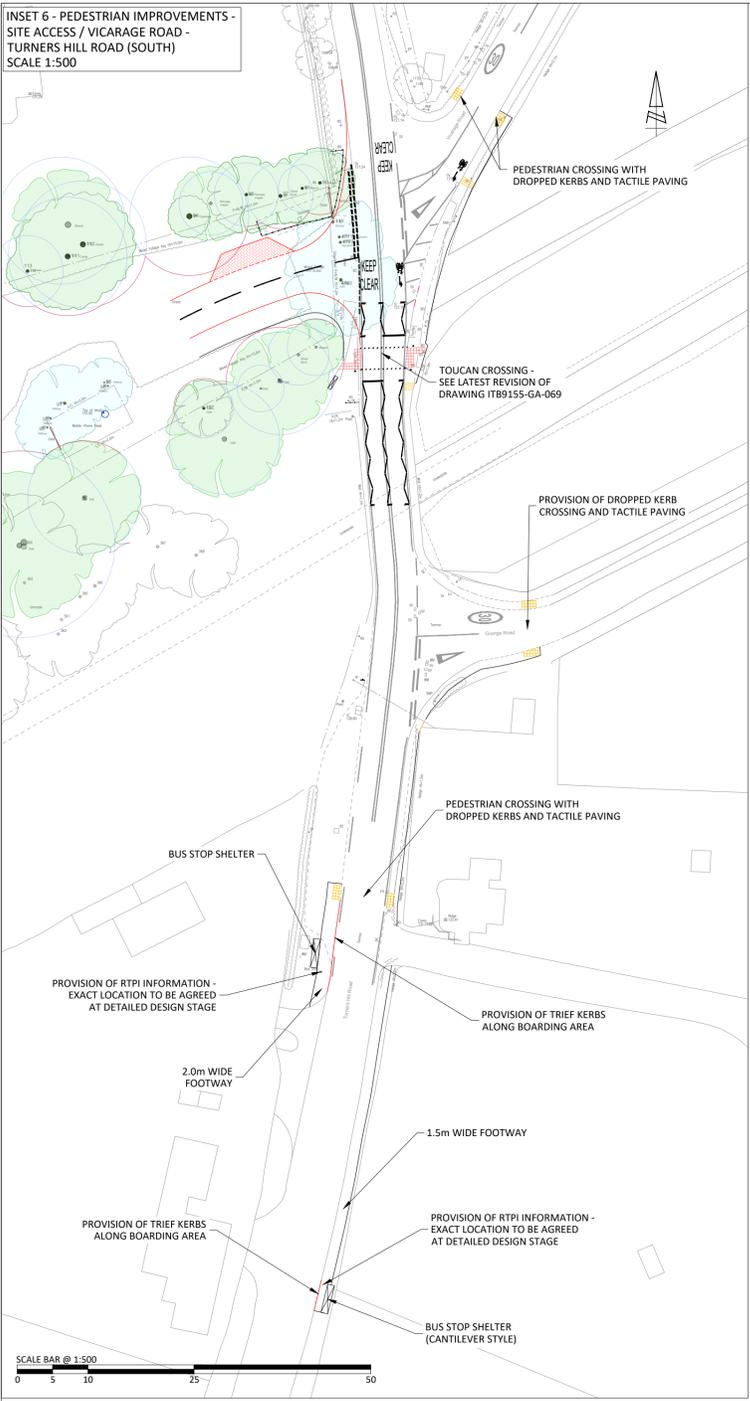

SEE INSET 1

SEE INSET 2

SEE INSET 3


SEE INSET 4

SEE INSET 5


SEE INSET 6
(FOR DETAILS OF SITE ACCESS ARRANGEMENT SEE LATEST REVISION OF DRAWING ITB9155-GA-069)

SCALE BAR @ 1:1250


INSET 1 - PEDESTRIAN IMPROVEMENTS - SUNNYHILL CLOSE
SCALE 1:500

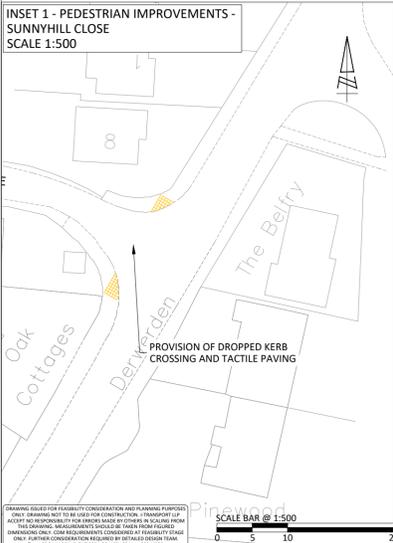


INSET 2 - PEDESTRIAN IMPROVEMENTS - BUCKLEY PLACE
SCALE 1:500

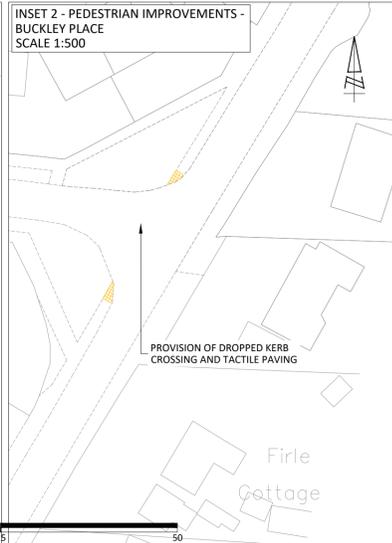

INSET 3 - PEDESTRIAN IMPROVEMENTS - SQUIRES CLOSE
SCALE 1:500

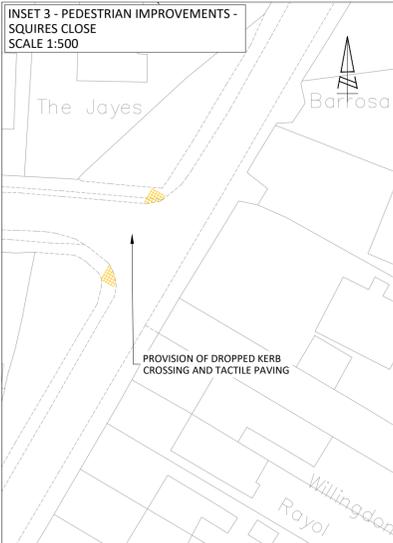

INSET 4 - PEDESTRIAN IMPROVEMENTS - SUNNY AVENUE (EAST)
SCALE 1:500

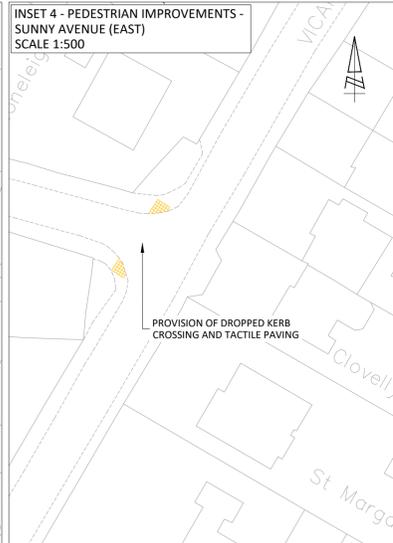

INSET 5 - PEDESTRIAN IMPROVEMENTS - GLEBELANDS
SCALE 1:500

