



# St Francis Hospital, Colwell Road, Haywards Heath, West Sussex

## Location Plan

Dwg. no. 696.021.018 / November 2025 / 1:1250 Scale @ A3 Portrait

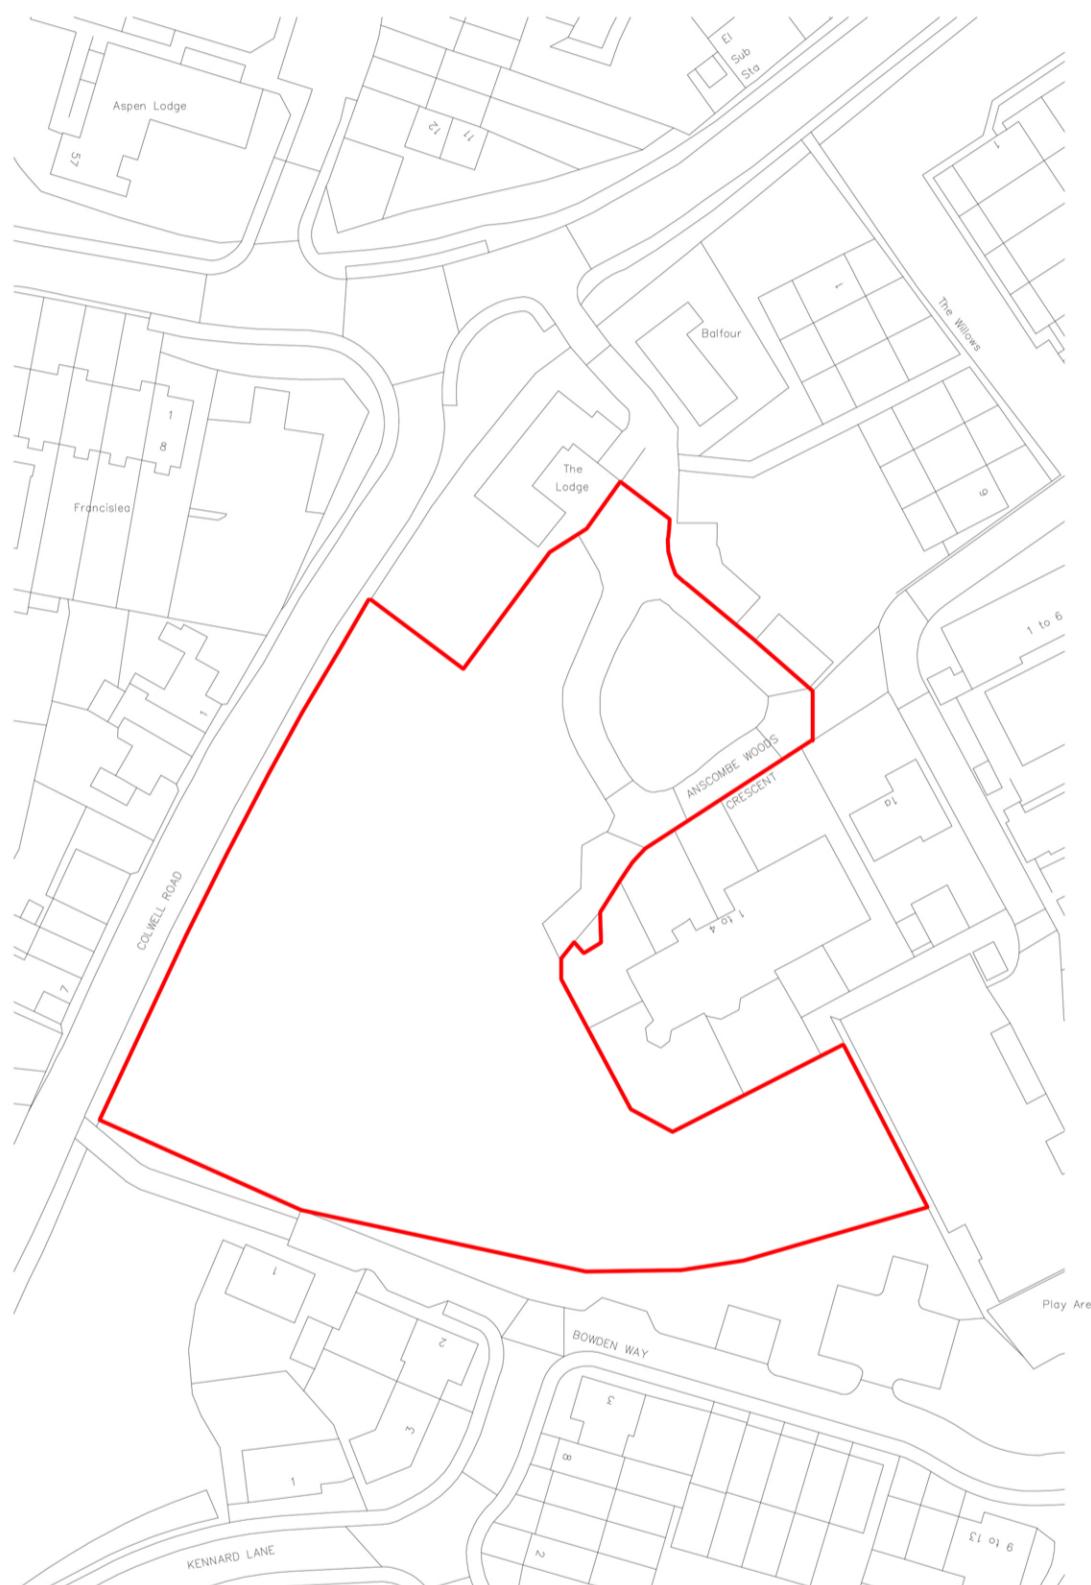

Ordnance Survey (c) Crown Copyright 2025. All rights reserved. Licence number 100022432

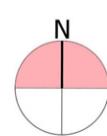

0 10 20 30 40 50m

1:1250 Scale @ A3 Portrait

This drawing and all information contained within is to be used only for the purposes for which it has been provided for and the works to which it depicts are the copyright of STA Associates Ltd. It may not be reproduced except by written permission. No liability will be accepted for any amendments which may be made by other persons



**STA Associates**

Albany House, 14 Shute End, Wokingham  
Berkshire. RG40 1BJ  
T: 07810 750401  
E: stephen.taylor.sta@gmail.com  
W: www.staassociates.co.uk