


PRIOR TO THE COMMENCEMENT OF ANY WORKS, THE BUILDER IS TO CHECK AND/OR DETERMINE ALL CONSTRUCTION DETAILS, INCLUDING CHECKING EXISTING SITE LEVELS AND DIMENSIONS THE DRAWING IS TO BE READ IN CONJUNCTION WITH ALL OTHER PROJECT DRAWINGS, CONSTRUCTION NOTES AND/OR PROJECT SPECIFICATION. ALL DISCREPANCIES SHOULD BE REPORTED IMMEDIATELY.

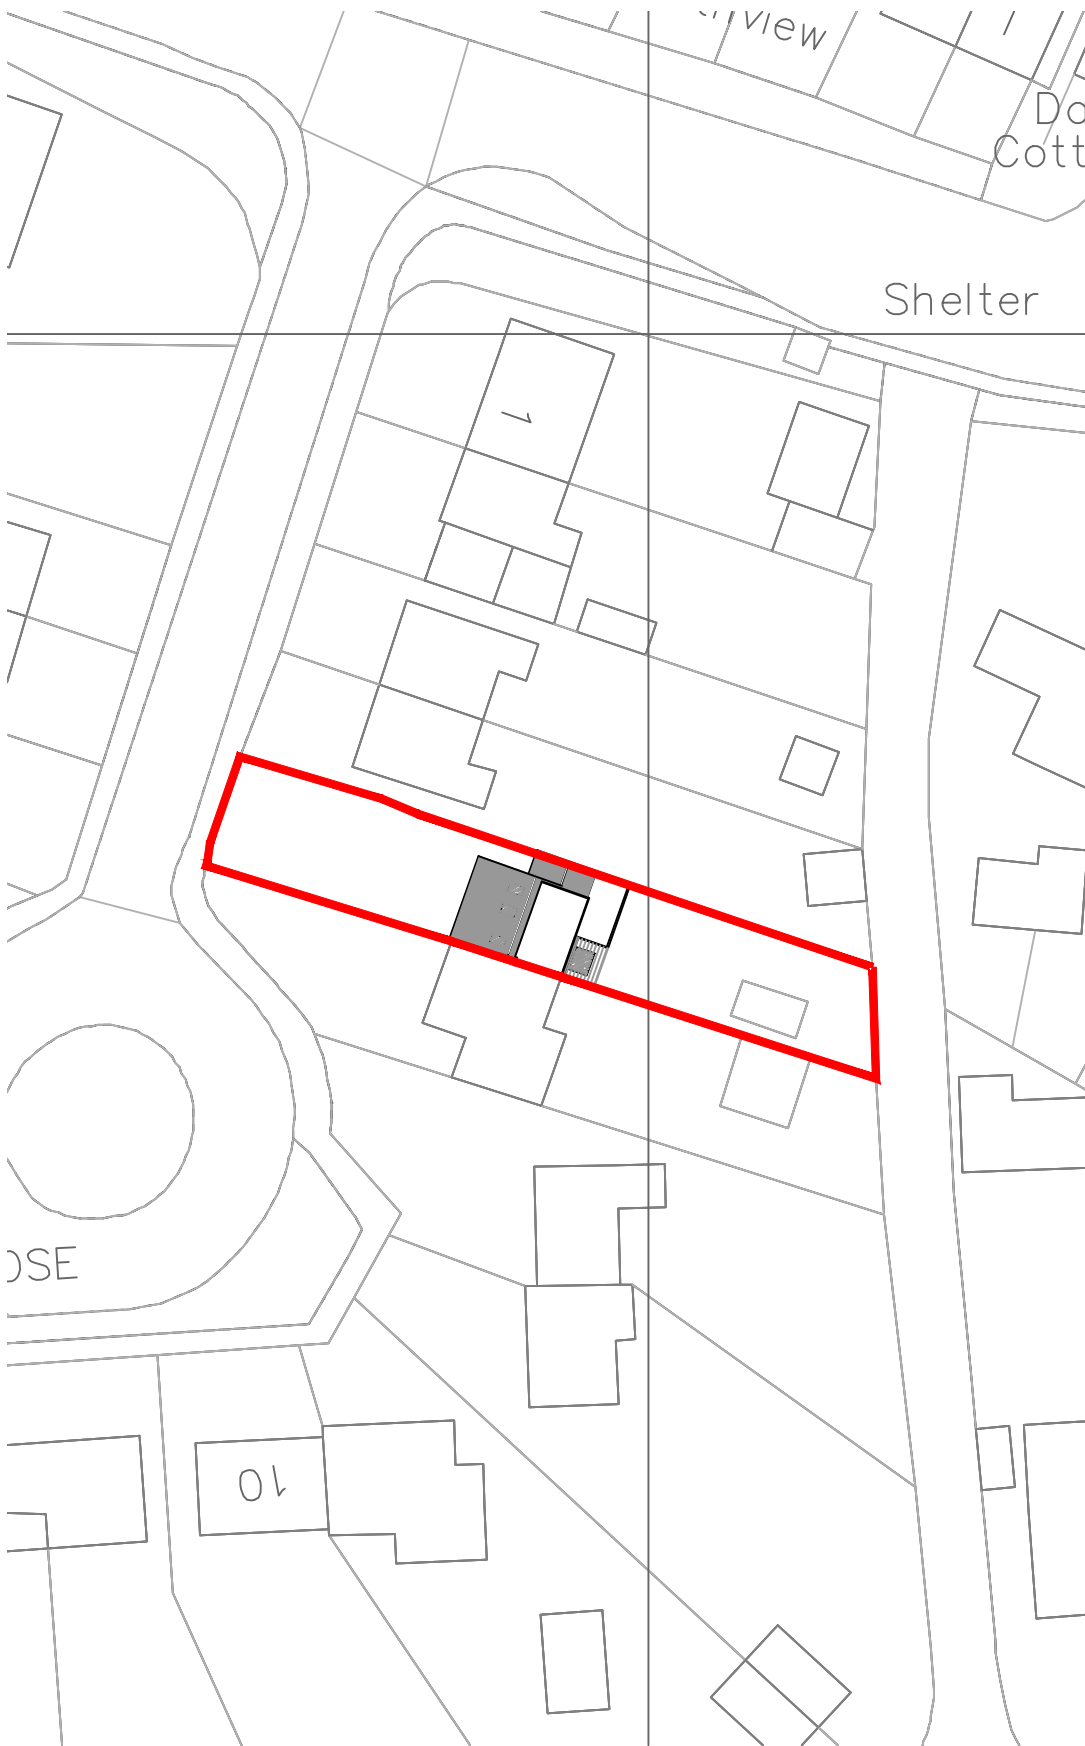

Block Plan
Scale 1:500@A4

Rev	06.02.20	First Issue - For Comment	AJO
Date		Details	Drawn

THIS DRAWING IS THE COPYRIGHT OF AO ARCHITECTURE LTD AND MUST NOT BE USED IN CONJUNCTION WITH ANY OTHER PROJECT WITHOUT WRITTEN CONSENT

Site Address: **5 ORCHARD CLOSE
 SCAYNES HILL**

Description: **BLOCK PLAN**

Status: **PLANNING**

Date: **JAN 2020** Scale: **1:500@A4**

Drawn: **AJO** Checked: **AJO**

Job Number:	Drawing Number:	Revision:
029	203	-