




Detail 1 Scale 1:5@A1

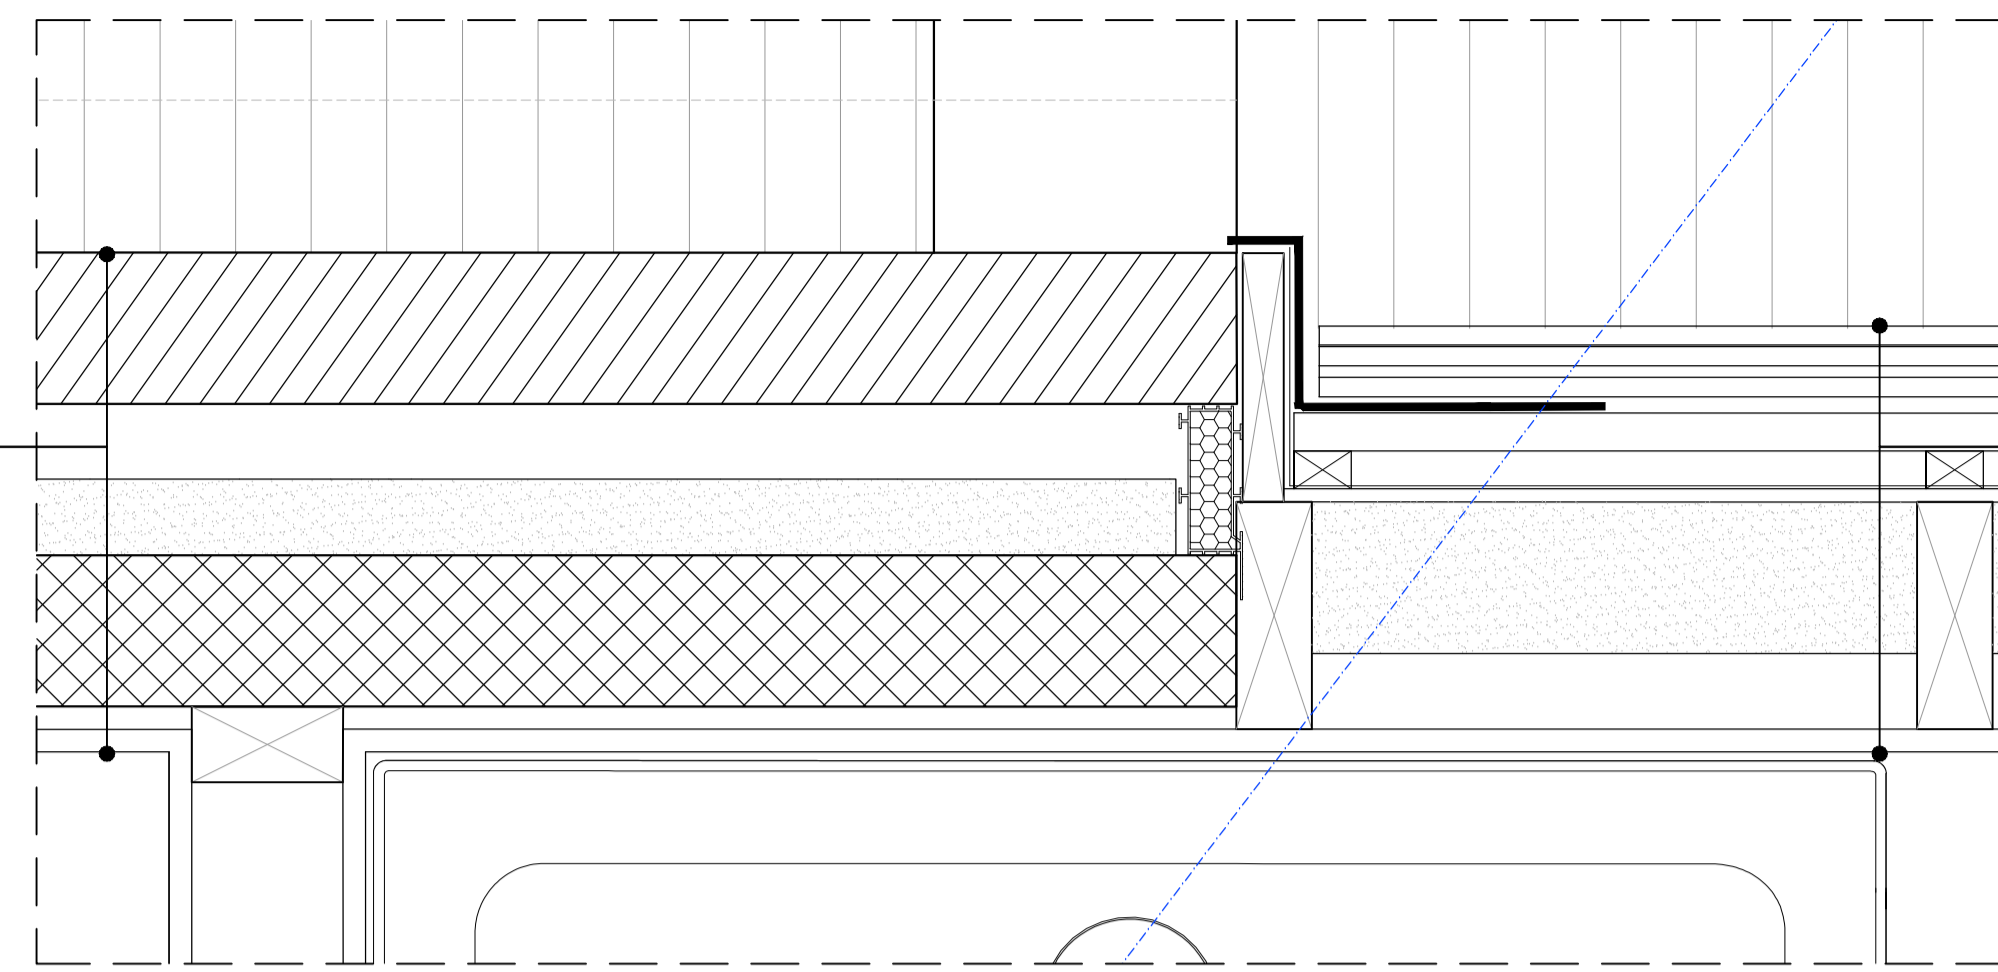

Detail 1 Scale 1:5@A1

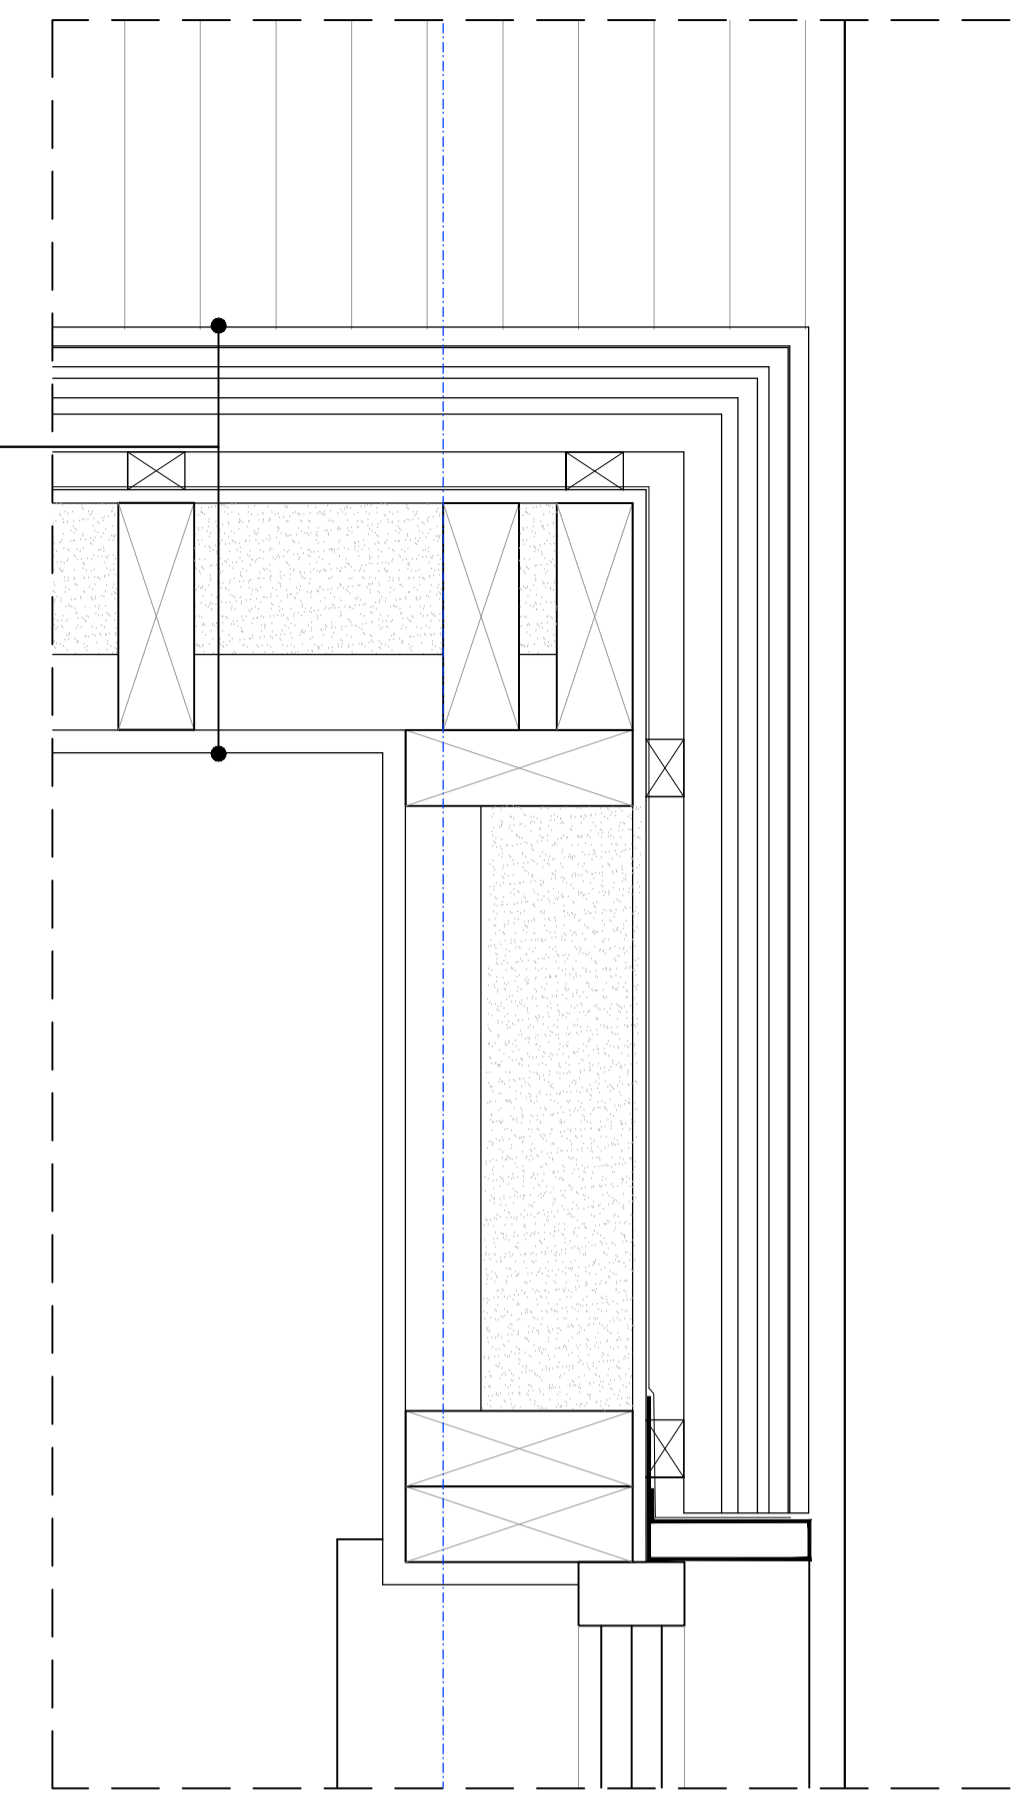

Detail 1 Scale 1:5@A1

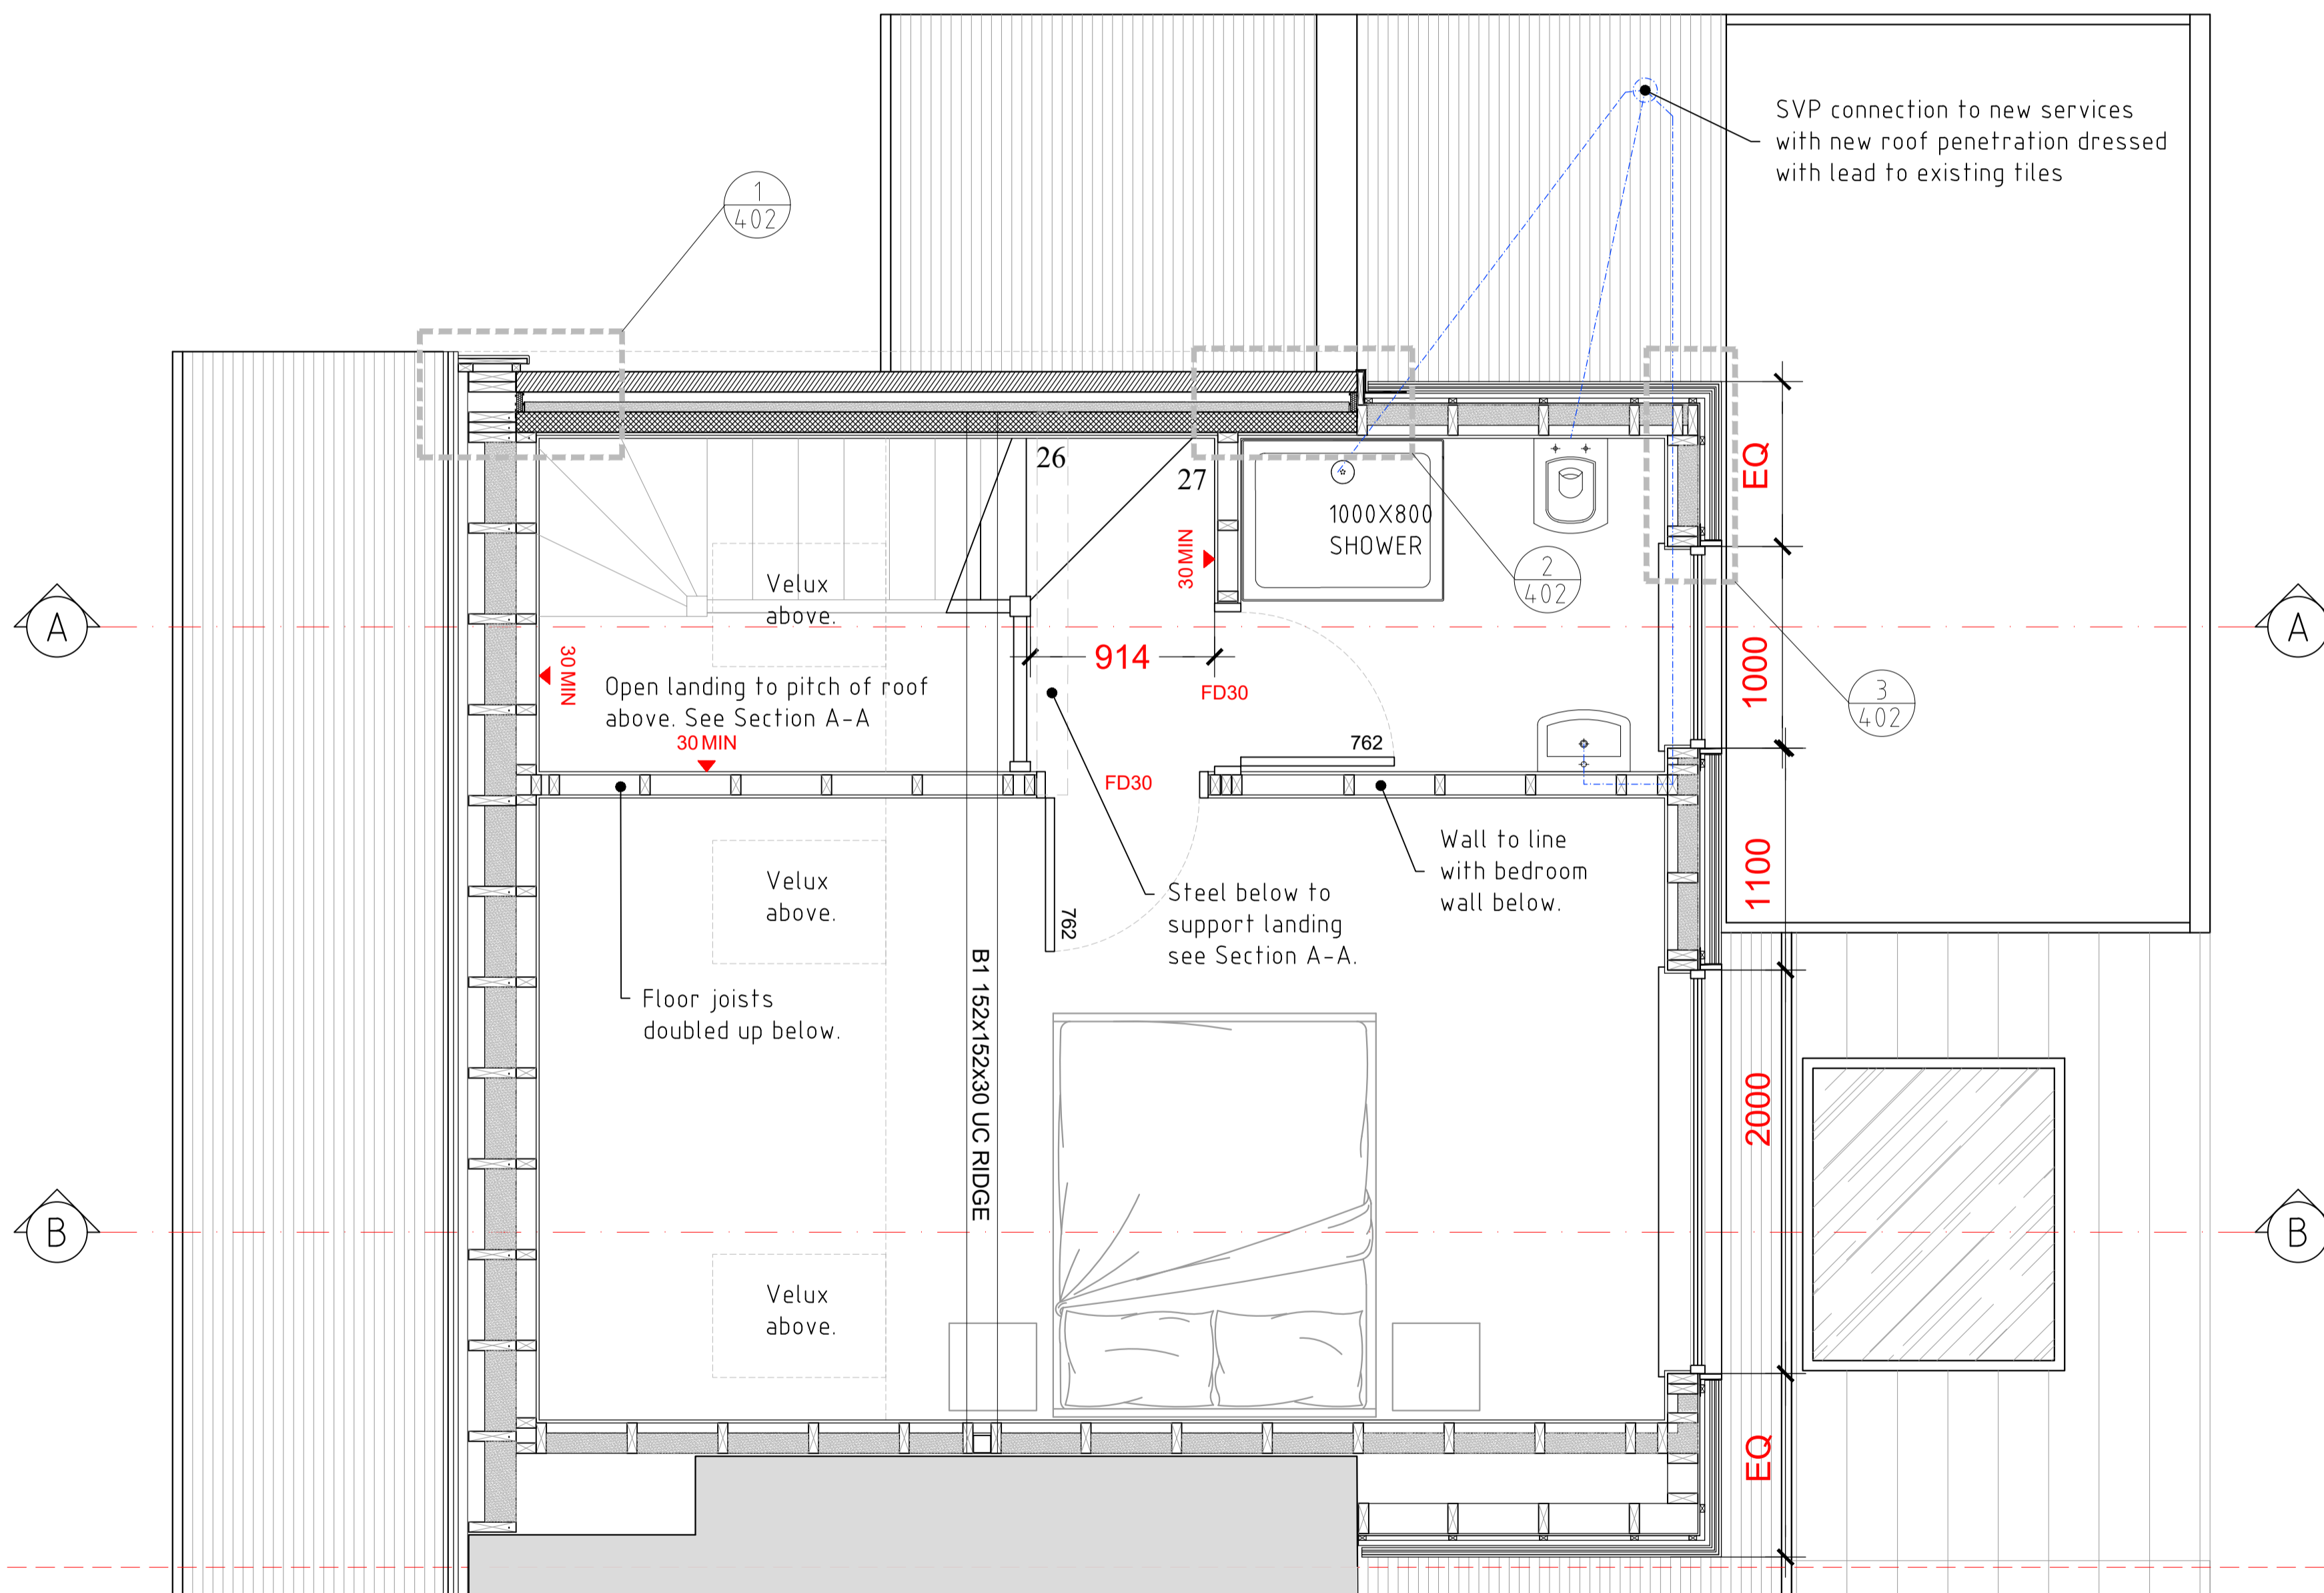

Second Plan Scale 1:25@A1

PRIOR TO THE COMMENCEMENT OF ANY WORKS, THE BUILDER IS TO CHECK AND/OR DETERMINE ALL CONSTRUCTION DETAILS, INCLUDING CHECKING EXISTING SITE LEVELS AND DIMENSIONS THE DRAWING IS TO BE READ IN CONJUNCTION WITH ALL OTHER PROJECT DRAWINGS, CONSTRUCTION NOTES AND/OR PROJECT SPECIFICATION. ALL DISCREPANCIES SHOULD BE REPORTED IMMEDIATELY.

Drawings to be read in conjunction with Structural Engineer's Drawings.

Drawings to be read in conjunction with Kingspan Technical Data Sheets.

No work to be undertaken prior to the appointment of an Approved Building Regulations Inspector.

Steel fabricator to take site dimensions prior to fabrication. Report any discrepancies to Architect.

Party wall agreements to be obtained prior to commencement of works.

KEY

Demolished	-----
Above	-----
Drainage	-----
Steel Above	-----
Foundation	-----
Section Line	-----
New Brick	█
New Insulation	█

- ① Cavity wall build up. 102.5mm Facing brick to match existing on 100mm cavity with 50mm Kooltherm K108 on 100mm blockwork to SE spec on plasterboard and skim on dabs. See attached Kingspan data sheet.
- ② Dormer cheek build up. Tile on battens on counter battens on breather membrane on 9mm ply sheathing on 150mm studwork at 450mm centres with 100mm Kooltherm K112 between studwork. with 50mm service zone. Plasterboard and skim finish.

20.07.20	First Issue - For Comment	AJO
Rev	Date	Details
		Drawn

THIS DRAWING IS THE COPYRIGHT OF AJO ARCHITECTURE LTD AND MUST NOT BE USED IN CONJUNCTION WITH ANY OTHER PROJECT WITHOUT WRITTEN CONSENT

Site Address: **5 ORCHARD CLOSE
SCAYNES HILL**

Description: **SECOND PLAN**

Status: **BUILDING REGULATIONS**

Date: **JAN 2020** Scale: **1:25/5@A1**

Drawn: **AJO** Checked: **AJO**

Job Number:	Drawing Number:	Revision:
029	402	-