


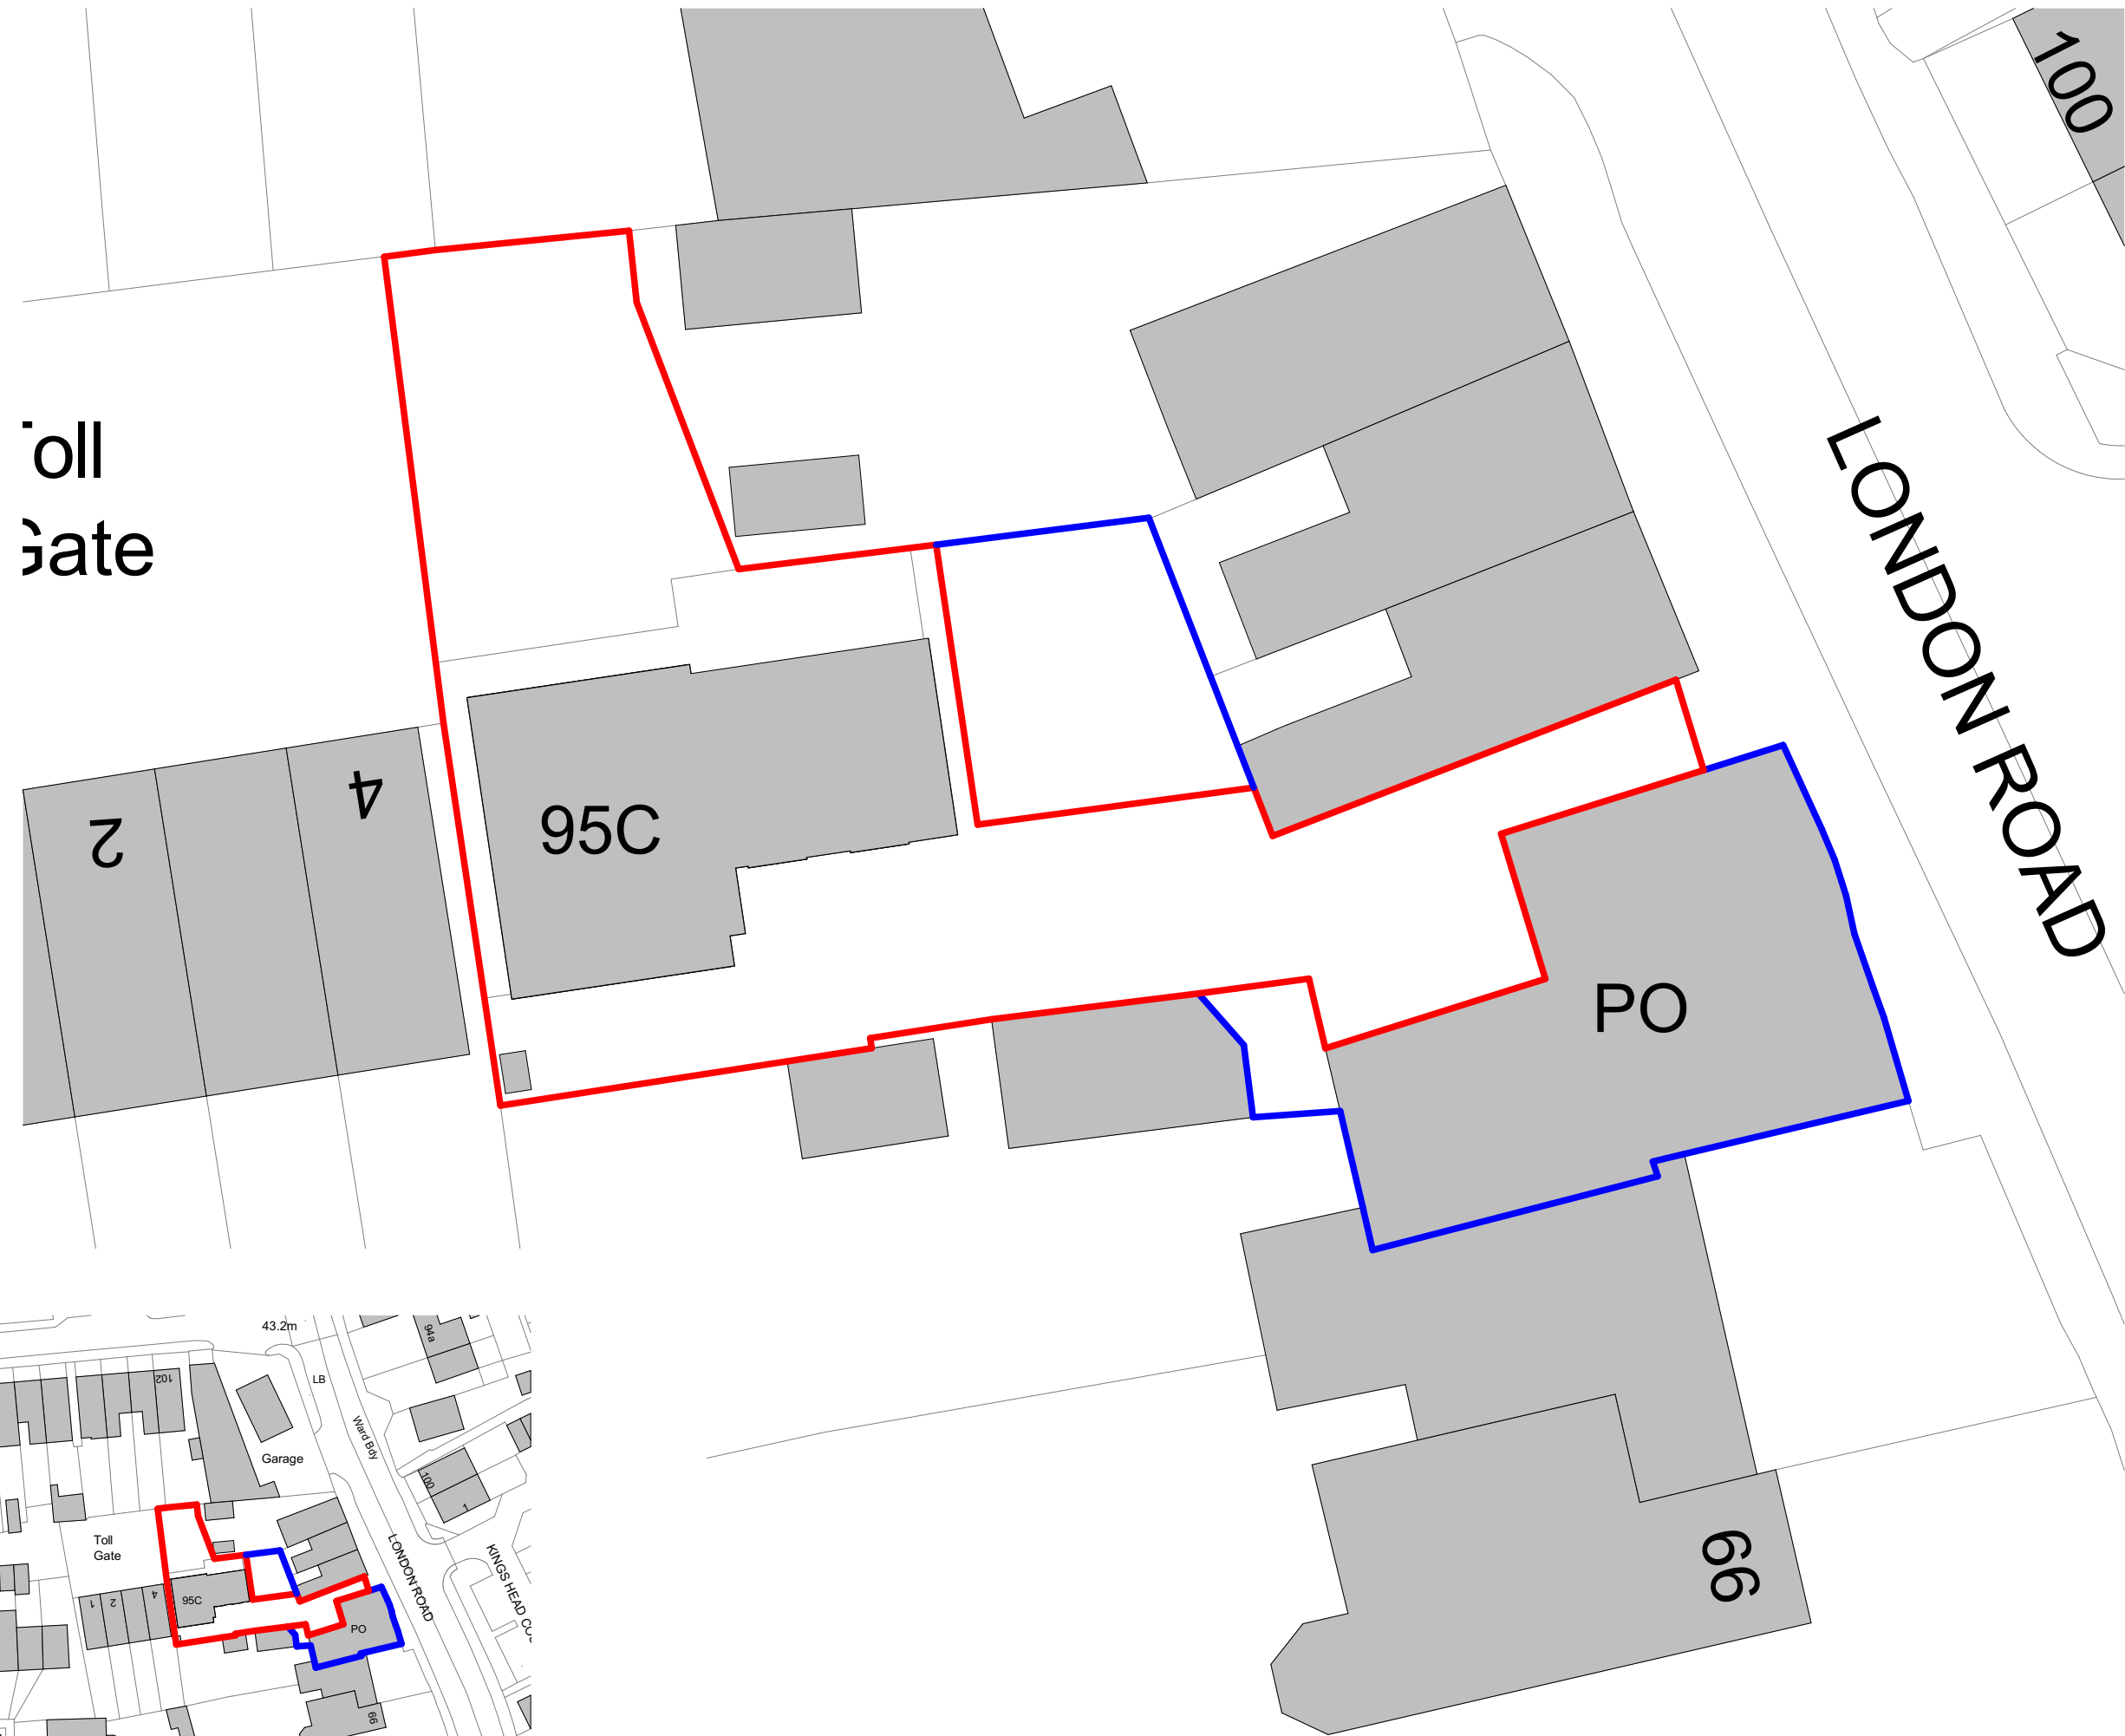

Location Plan 1:1250

Block Plan 1:200

Notes


Do not scale from this drawing except for planning purposes. All dimensions must be checked on site before any work begins.

All goods, materials, and workmanship must comply with current Building Regulations, British Standards, and relevant Codes of Practice.

© Ecotecture Ecological Design Limited.

All rights reserved. This drawing and its design are the property of Ecotecture Ecological Design Limited and may not be reproduced, copied, or used for any purpose other than that for which they were issued, without prior written consent.

Drawing to be printed A3

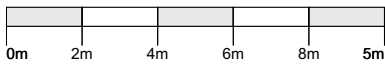

Scale 1-200



Scale 1-1250

N



RevID	Trans mitted By	Trans mittal Set Date	Layout Comment

ecotecture

ECOLOGICAL ARCHITECTURE

01444 416745 info@ecotecture.co.uk
www.ecotecture.co.uk

31 Sussex Road Haywards Heath
West Sussex RH16 4DZ

Client: Mr Kazem Hossini

Address: 95 London Road
Burgess Hill
West Sussex
RH15 8NE

Description: Proposed Location and Block Plan

1:200,

Scale: 1:1250 Date: Feb' 2026
Drawn: AT Checked: JS

Drawing No: 858 /200