
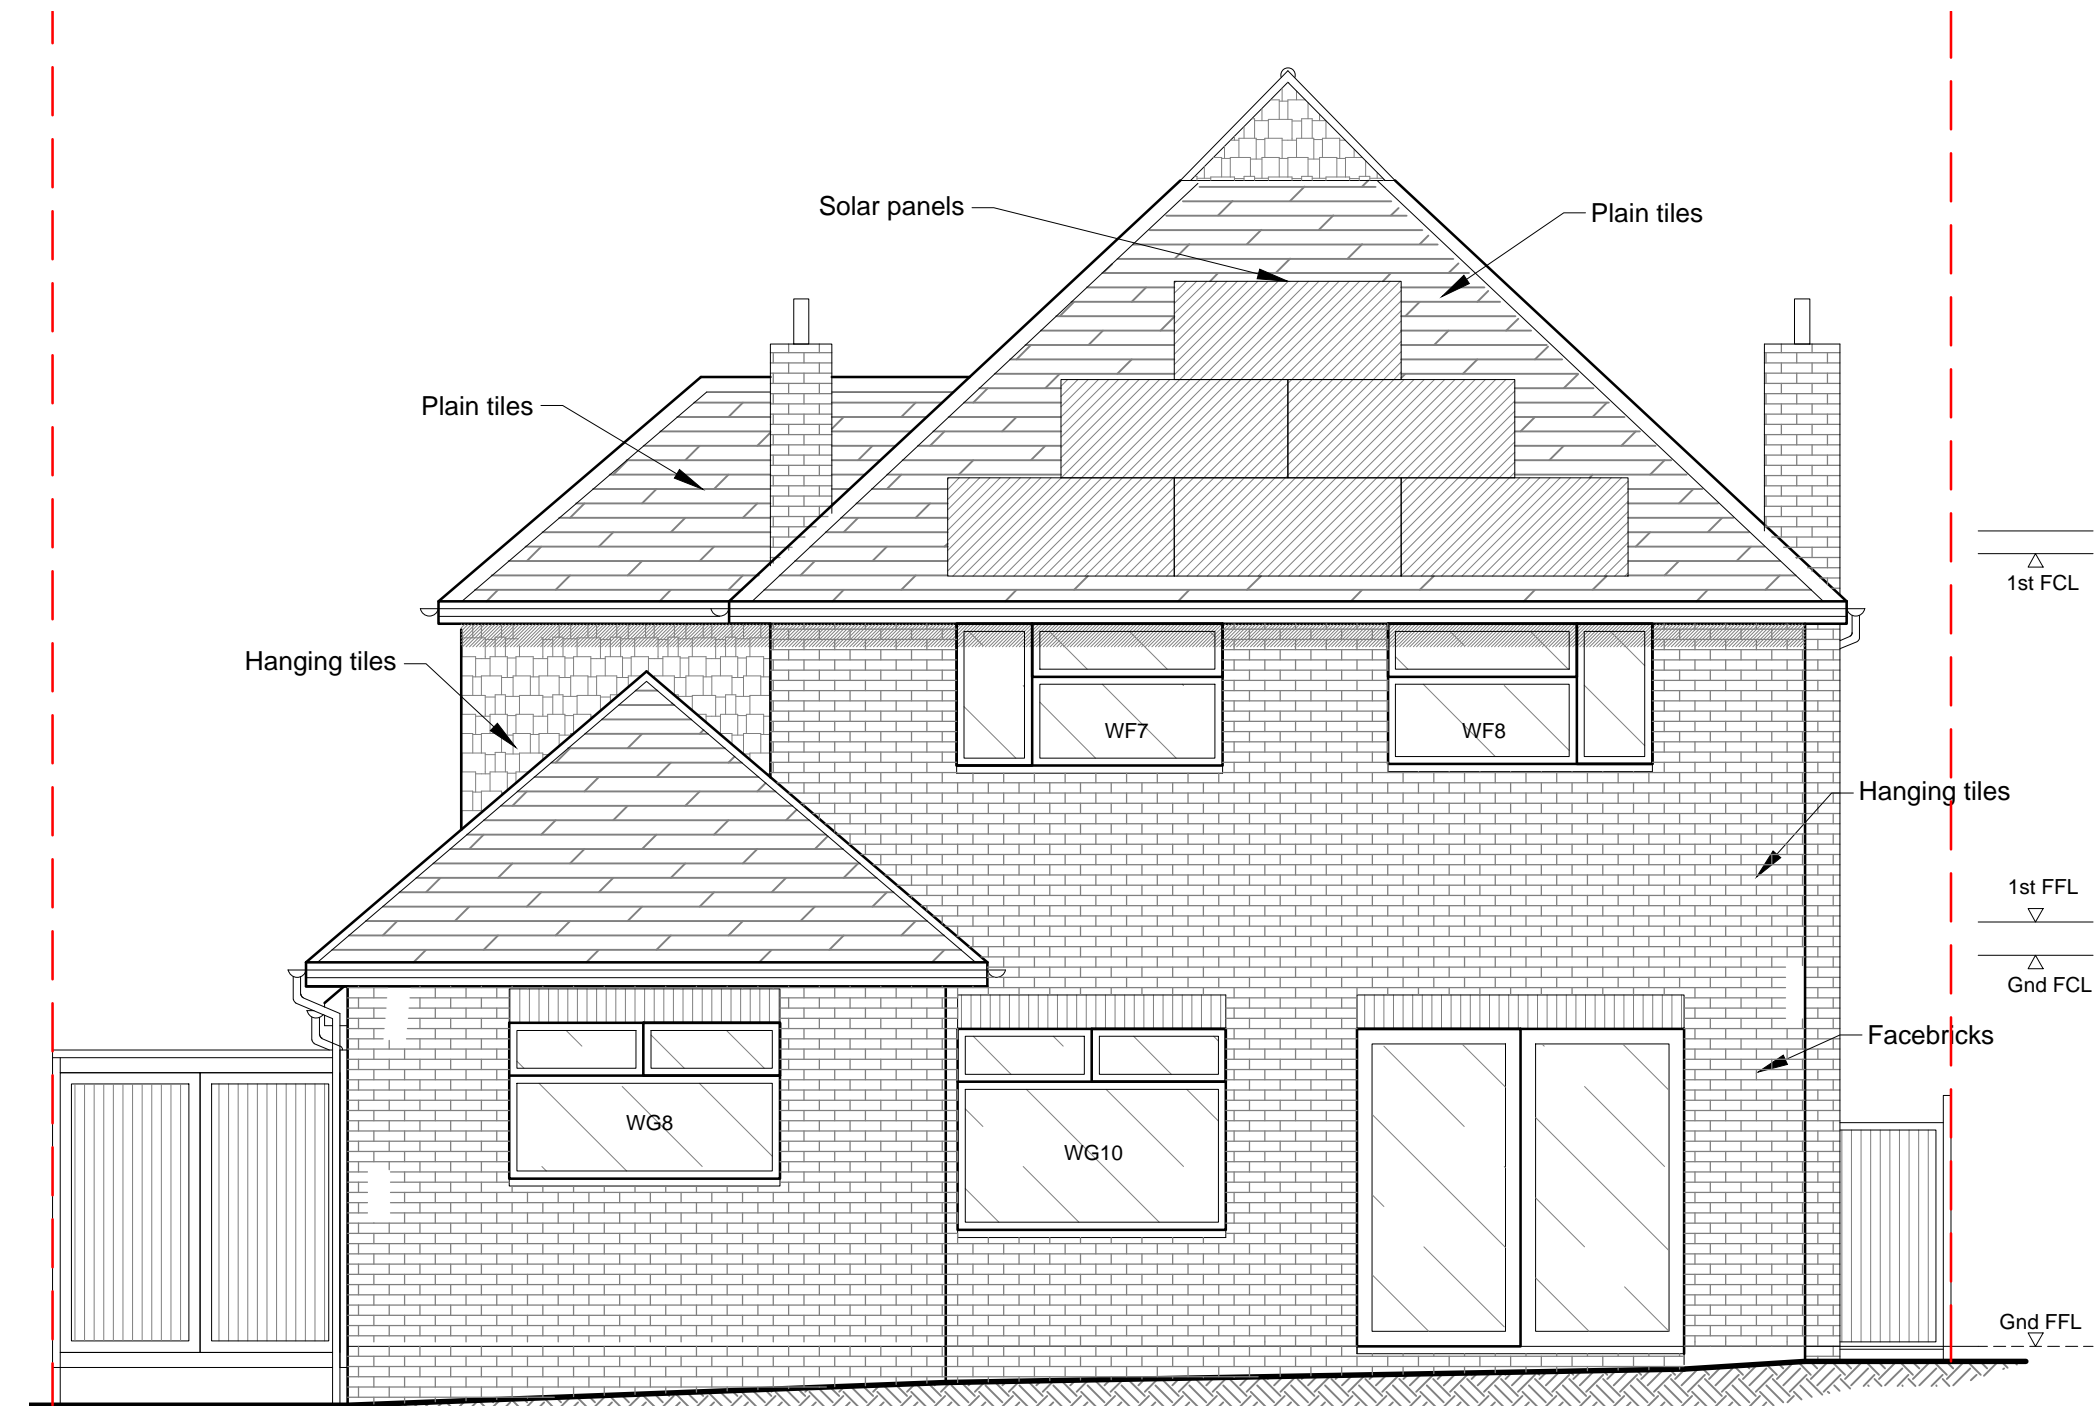


EAST (SIDE) ELEVATION AS EXISTING

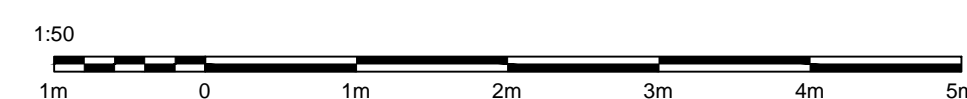

SOUTH (REAR) ELEVATION AS EXISTING

[illegible]

Drawing Title:      Rev:  
49 BA\_02      A  
Elevations  
AS EXISTING

Scale As Noted at A1