

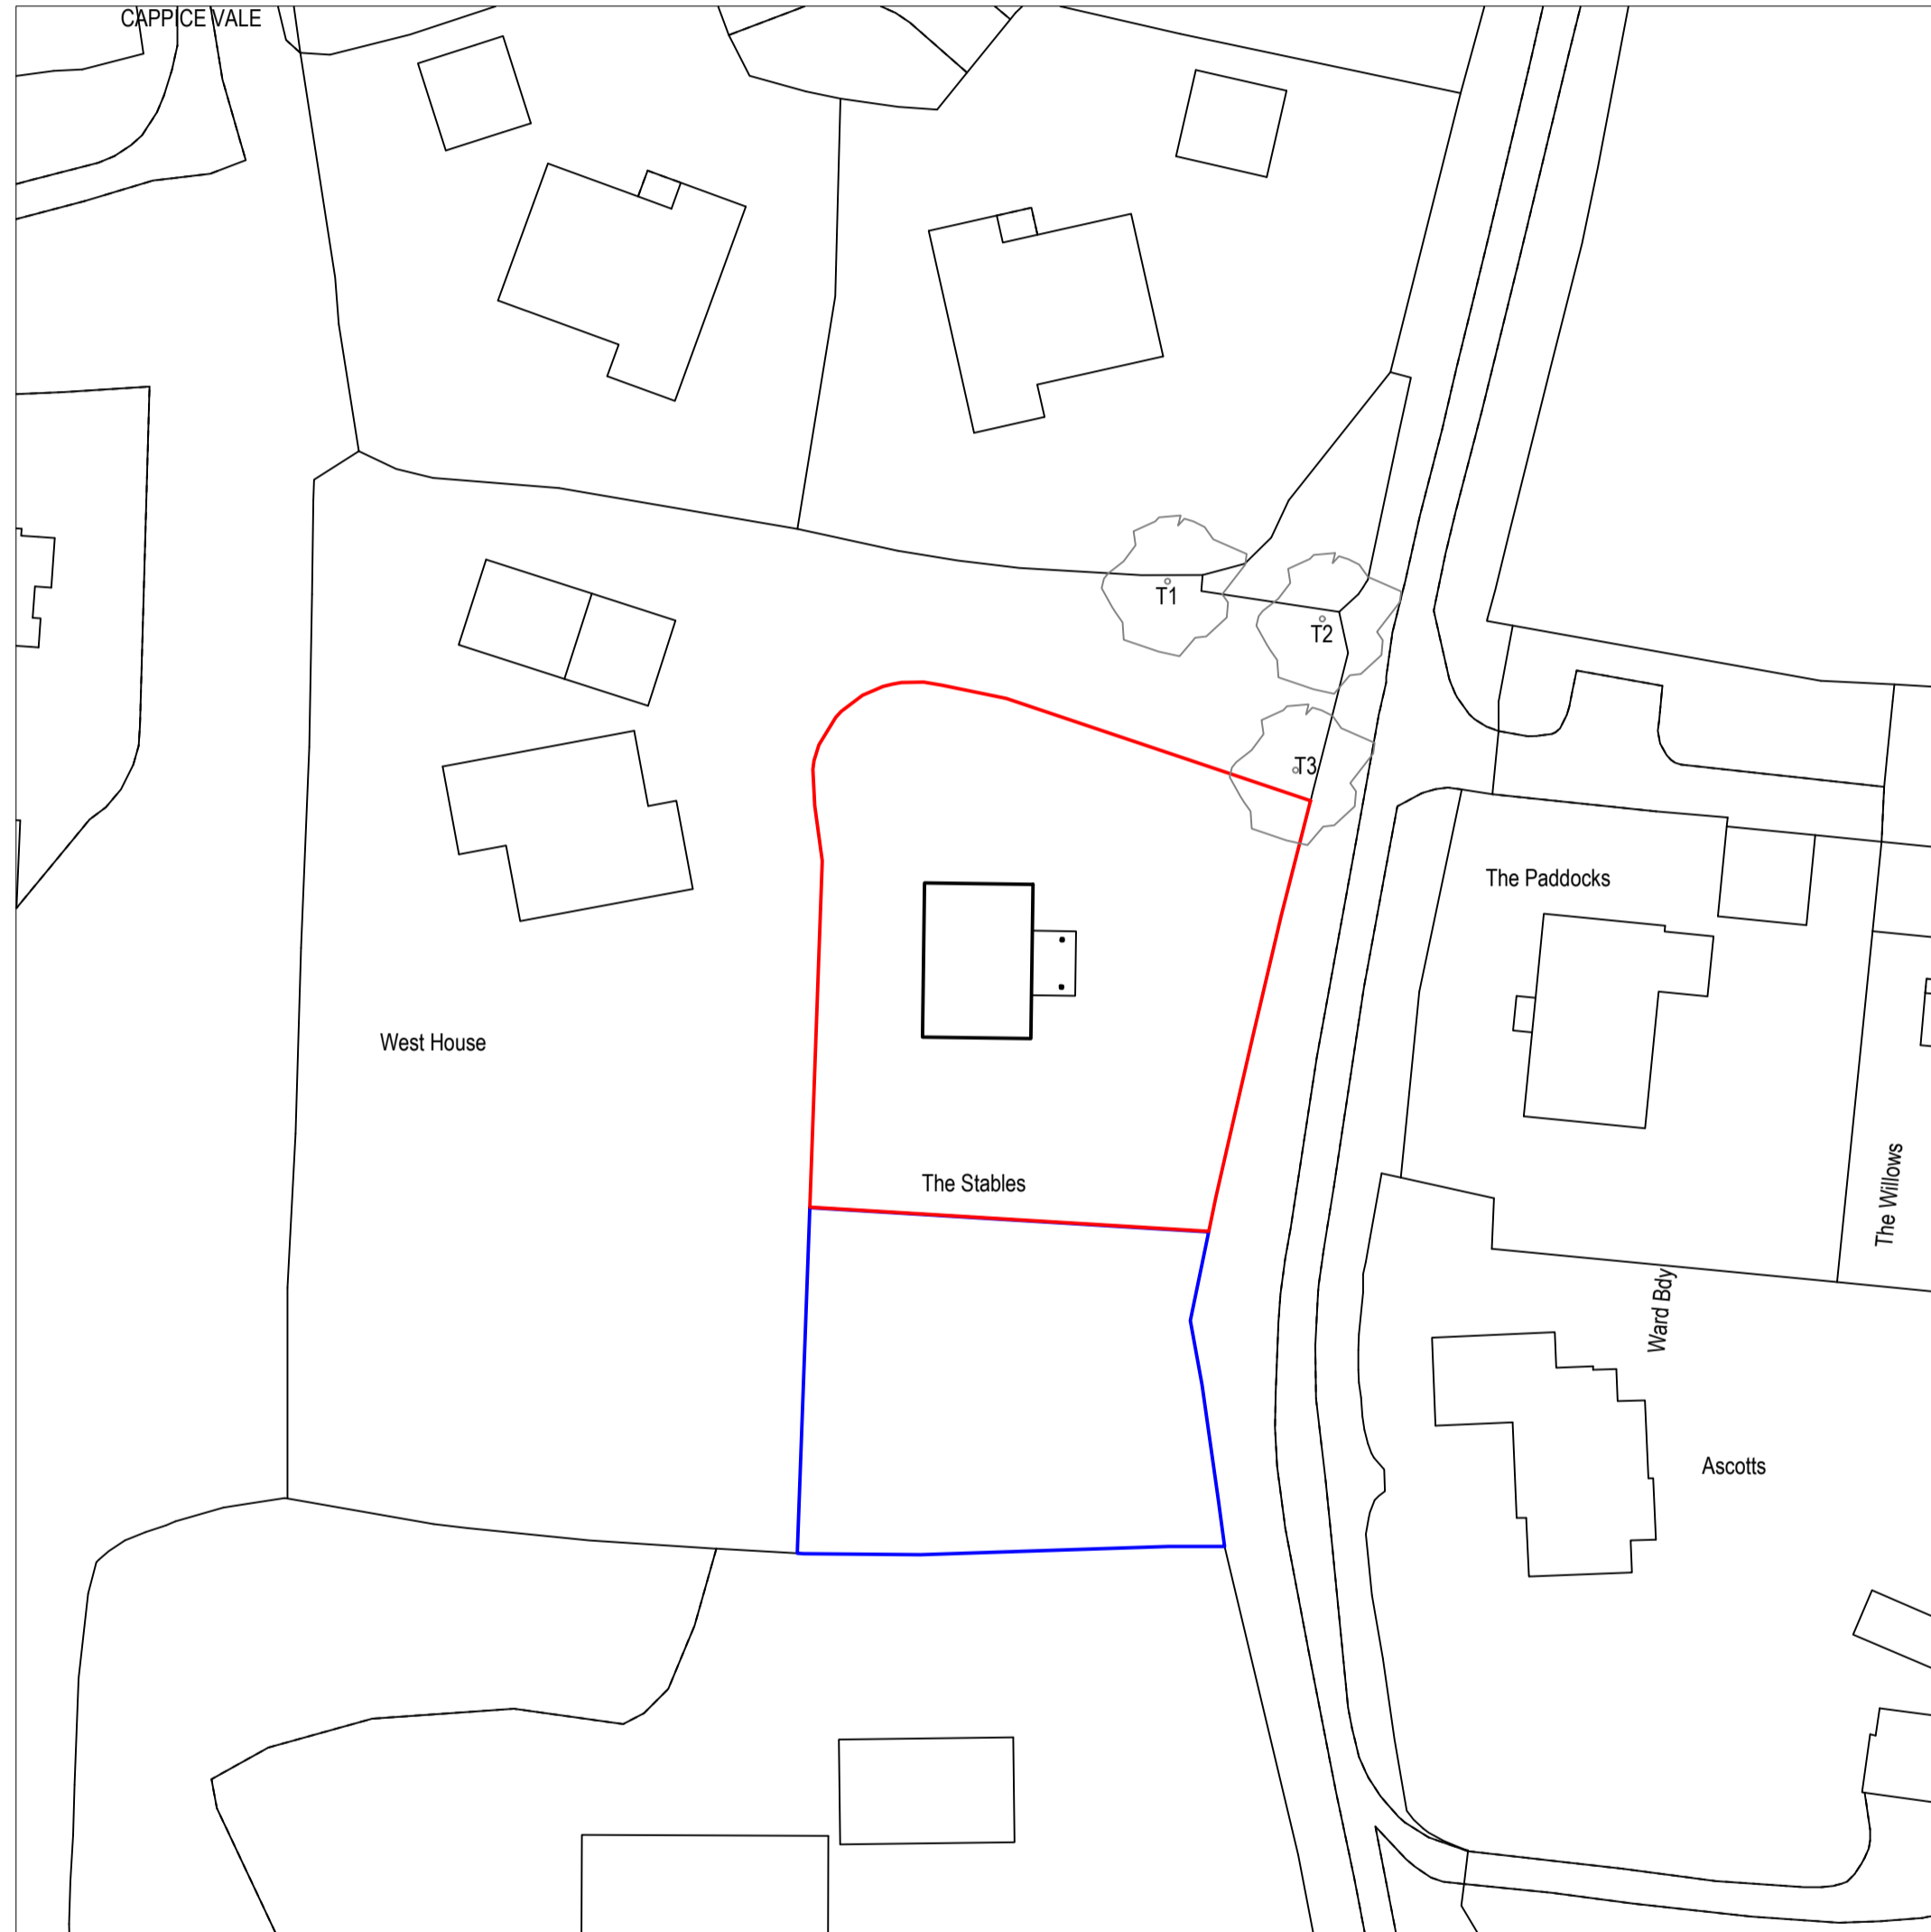
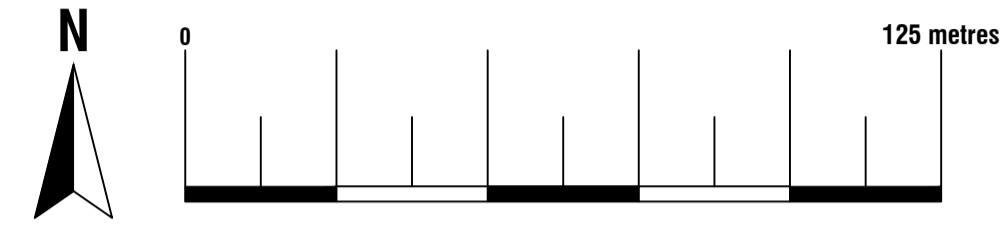



**Location Plan**  
 Scale 1:1250  
 © Crown Copyright and database rights 2025  
 OS 100047474

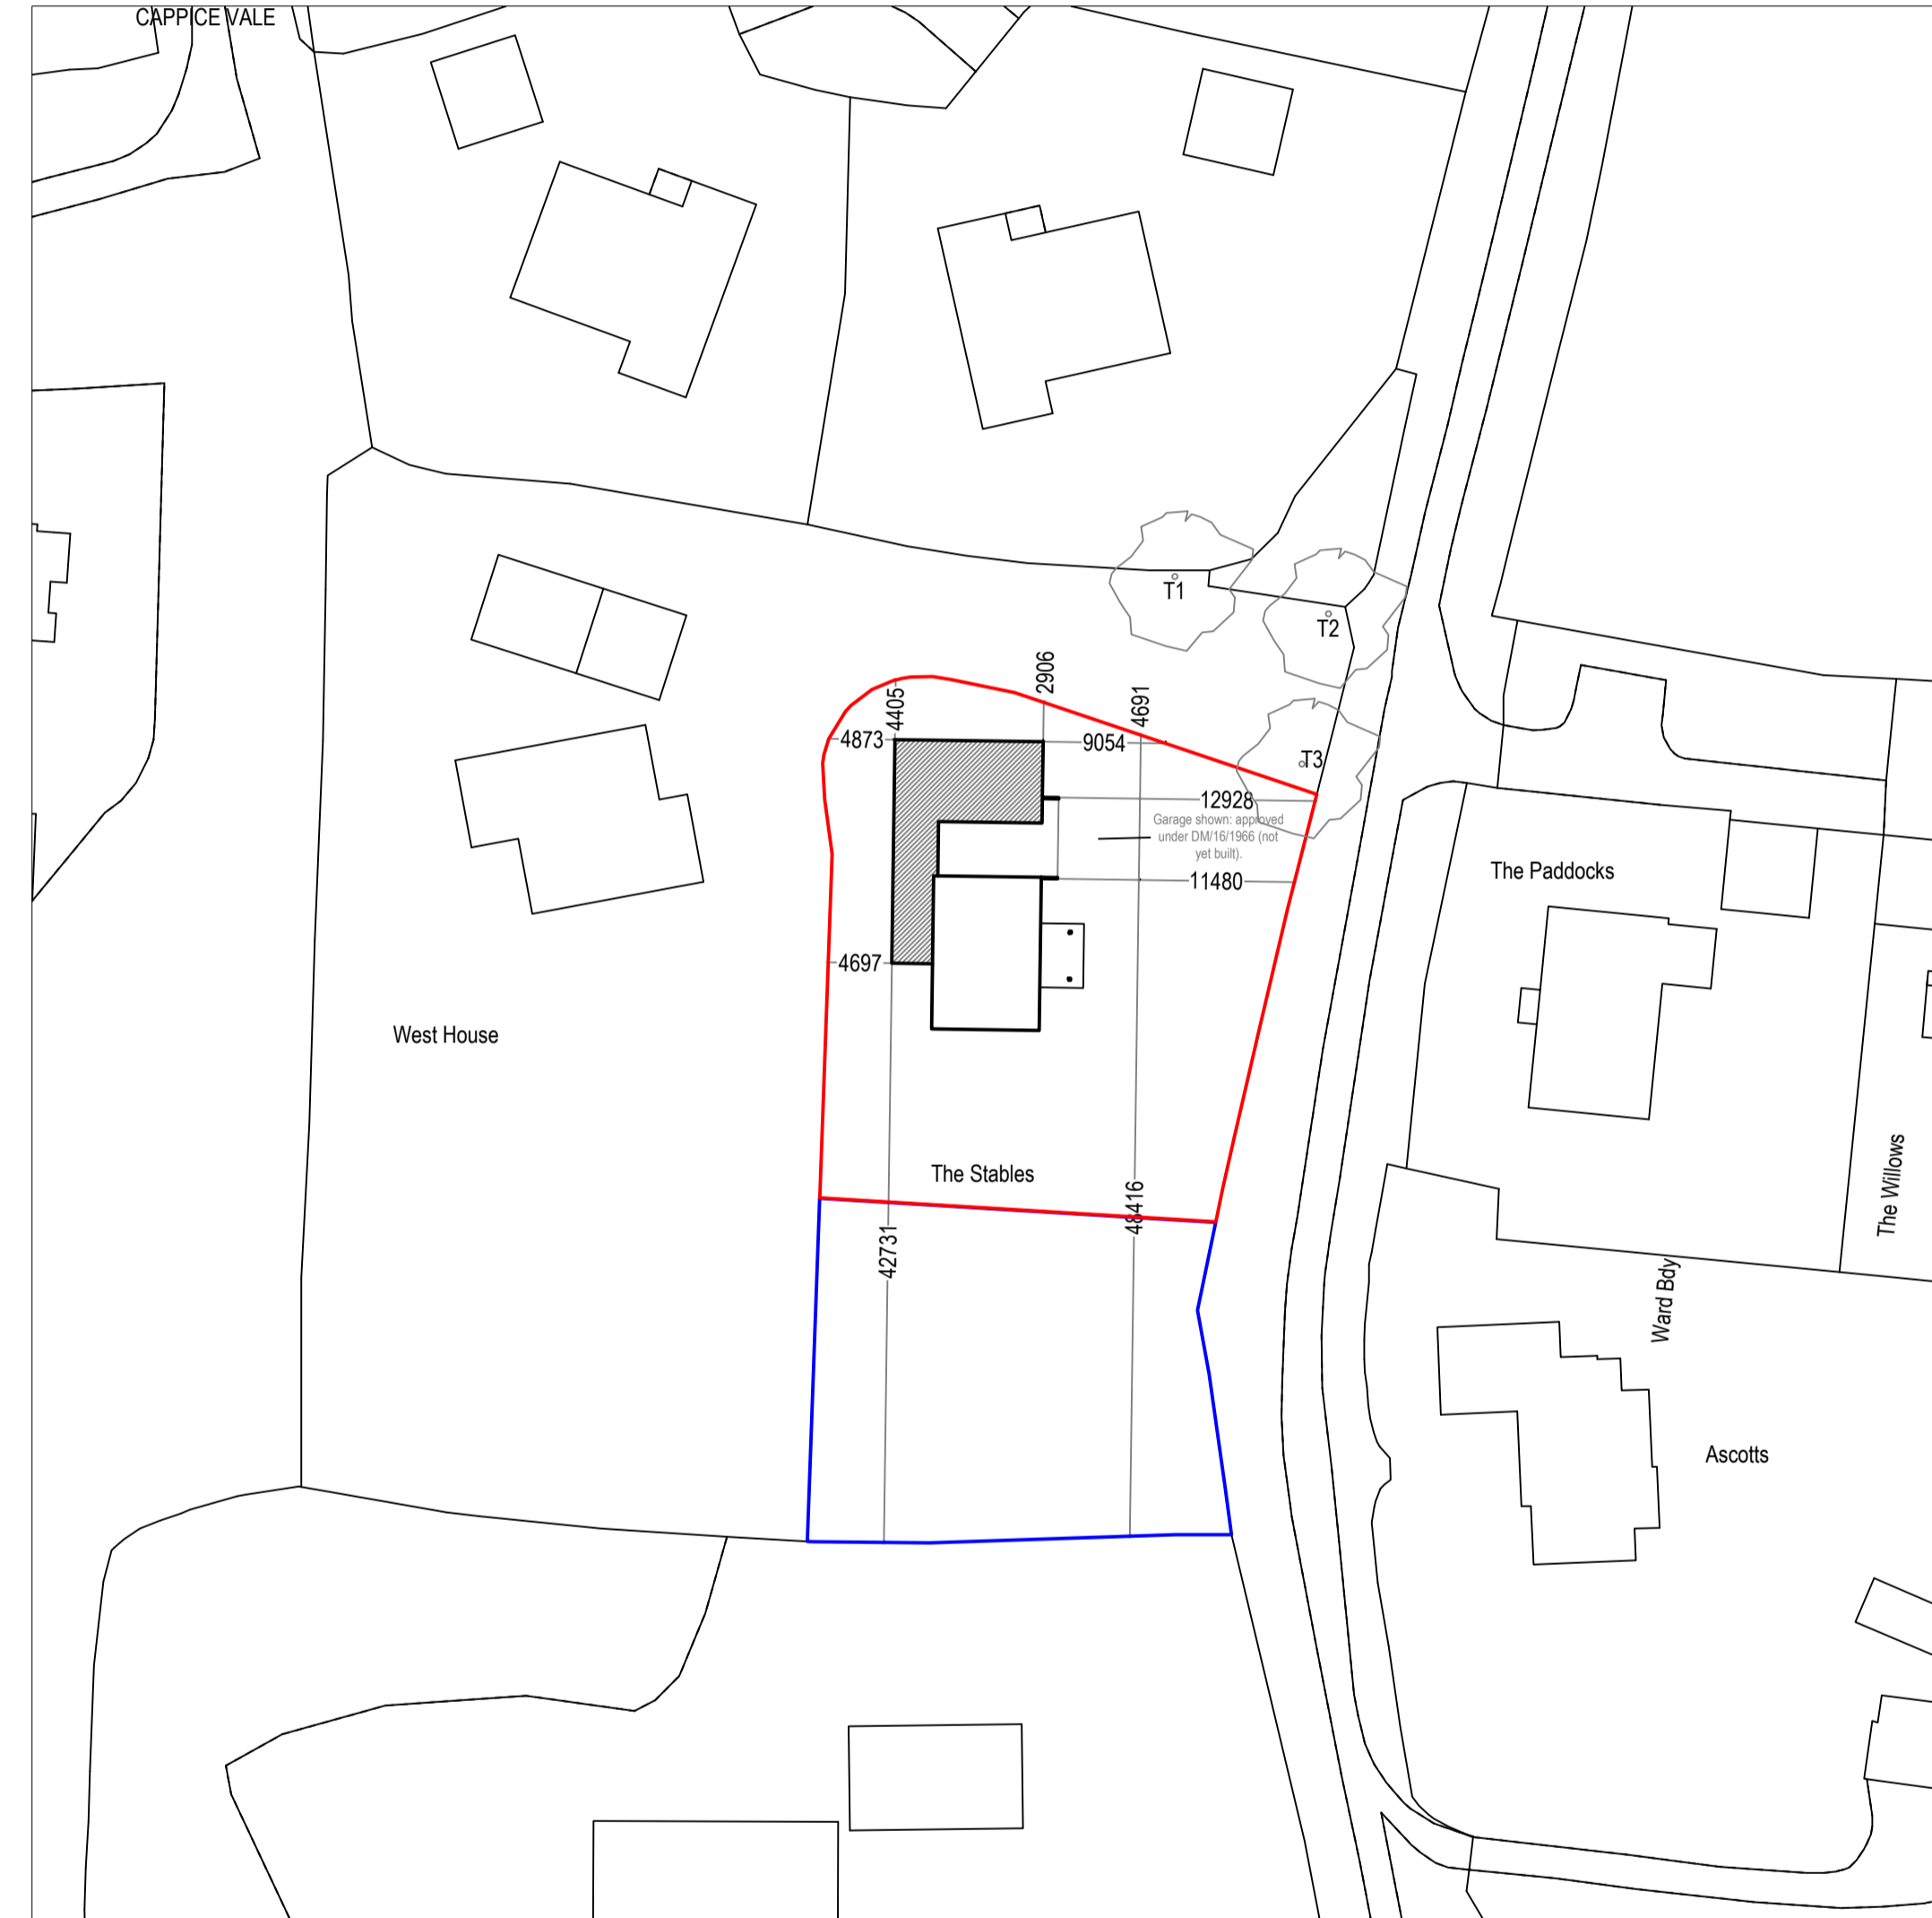

**Existing Block Plan**  
 Scale 1:500  
 © Crown Copyright and database rights 2025  
 OS 100047474

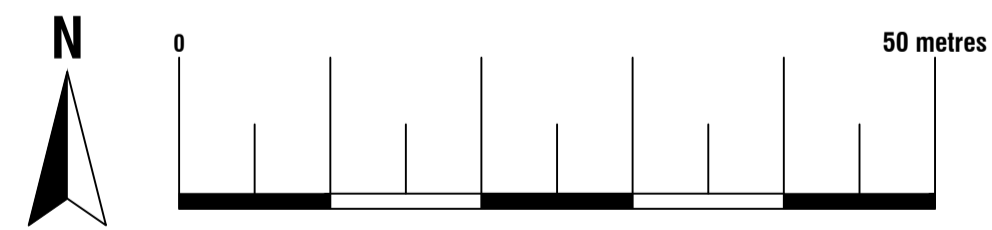

**Proposed Block Plan**  
 Scale 1:500  
 © Crown Copyright and database rights 2025  
 OS 100047474

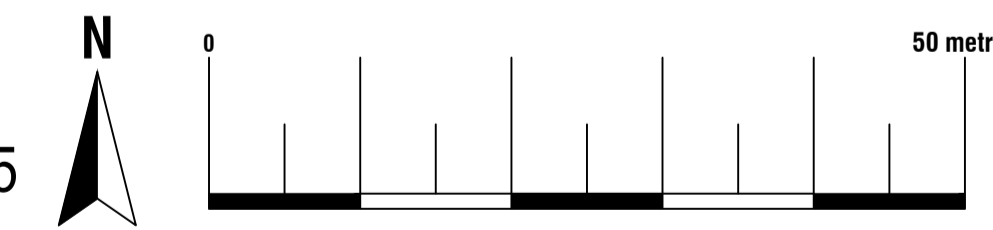

ArkiPlan Architectural Ltd • Enquiries@ArkiPlan.co.uk  
 Lytchett House, 13 Freeland Park, Wareham Road, Poole, Dorset, BH16 6FA

<b>Site</b>	The Stables, Crawley Down Road, Felbridge RH19 2PS	<b>Date</b>	23.02.2026
		<b>Sheet</b>	26-0123 D01 REV 02
		<b>Job</b>	New Extension
<b>Title Number</b>	WSX382071	<b>Scale</b>	1:500, 1:1250 @A1, 1:1000, 1:2500 @A3
		<b>Title</b>	As Shown