



Proposed East Elevation

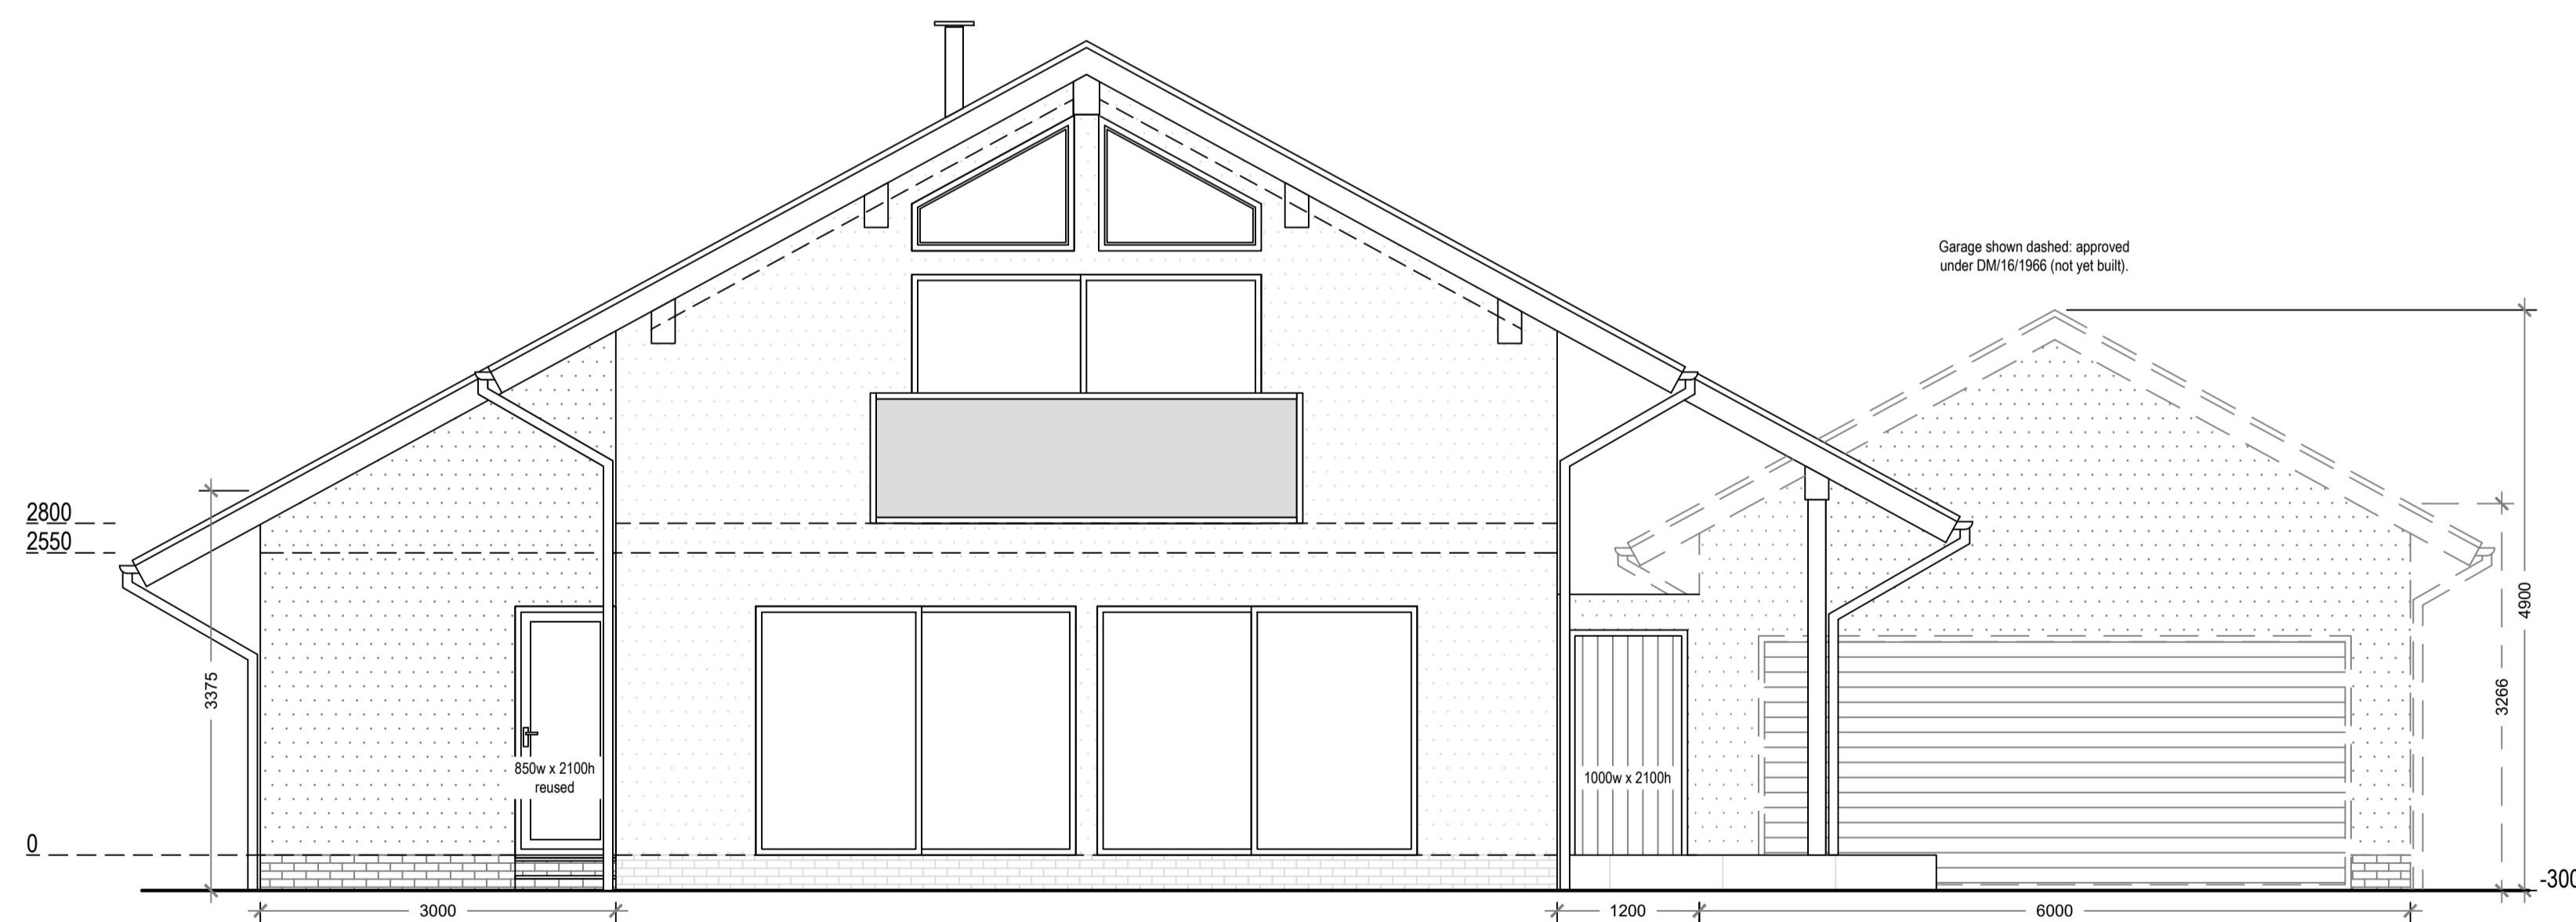

Proposed South Elevation

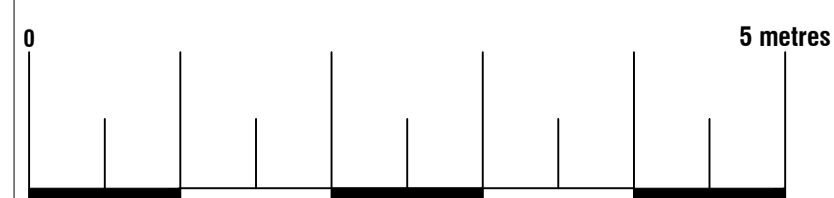

Proposed Materials:

Ground Floor Walls: Light off-white / pale cream smooth render with grey brick plinth to match existing (timber frame)
 Ground Floor Walls: Corrugated steel sheets (timber frame)
 1st Floor Walls: Light off-white / pale cream smooth render to match existing (timber frame)
 Pitched roof: Dark grey slate - style tiles to match existing
 Flat roof: Ply membrane
 Windows: Dark grey framed double glazed (to match existing)
 Skylights: Size as indicated (not protruding more than 150mm above the existing roof plane)



ArkiPlan Architectural Ltd • Enquiries@ArkiPlan.co.uk
 Lytchett House, 13 Freeland Park, Wareham Road, Poole, Dorset, BH16 6FA

Site	The Stables, Crawley Down Road, Felbridge RH19 2PS	Date	23.02.2026
		Sheet	26-0123 D09 REV 02
		Job	New Extension
		Scale	1:50 @A1, 1:100 @A3
Title Number	WSX382071	Title	As Shown