



Existing West Elevation

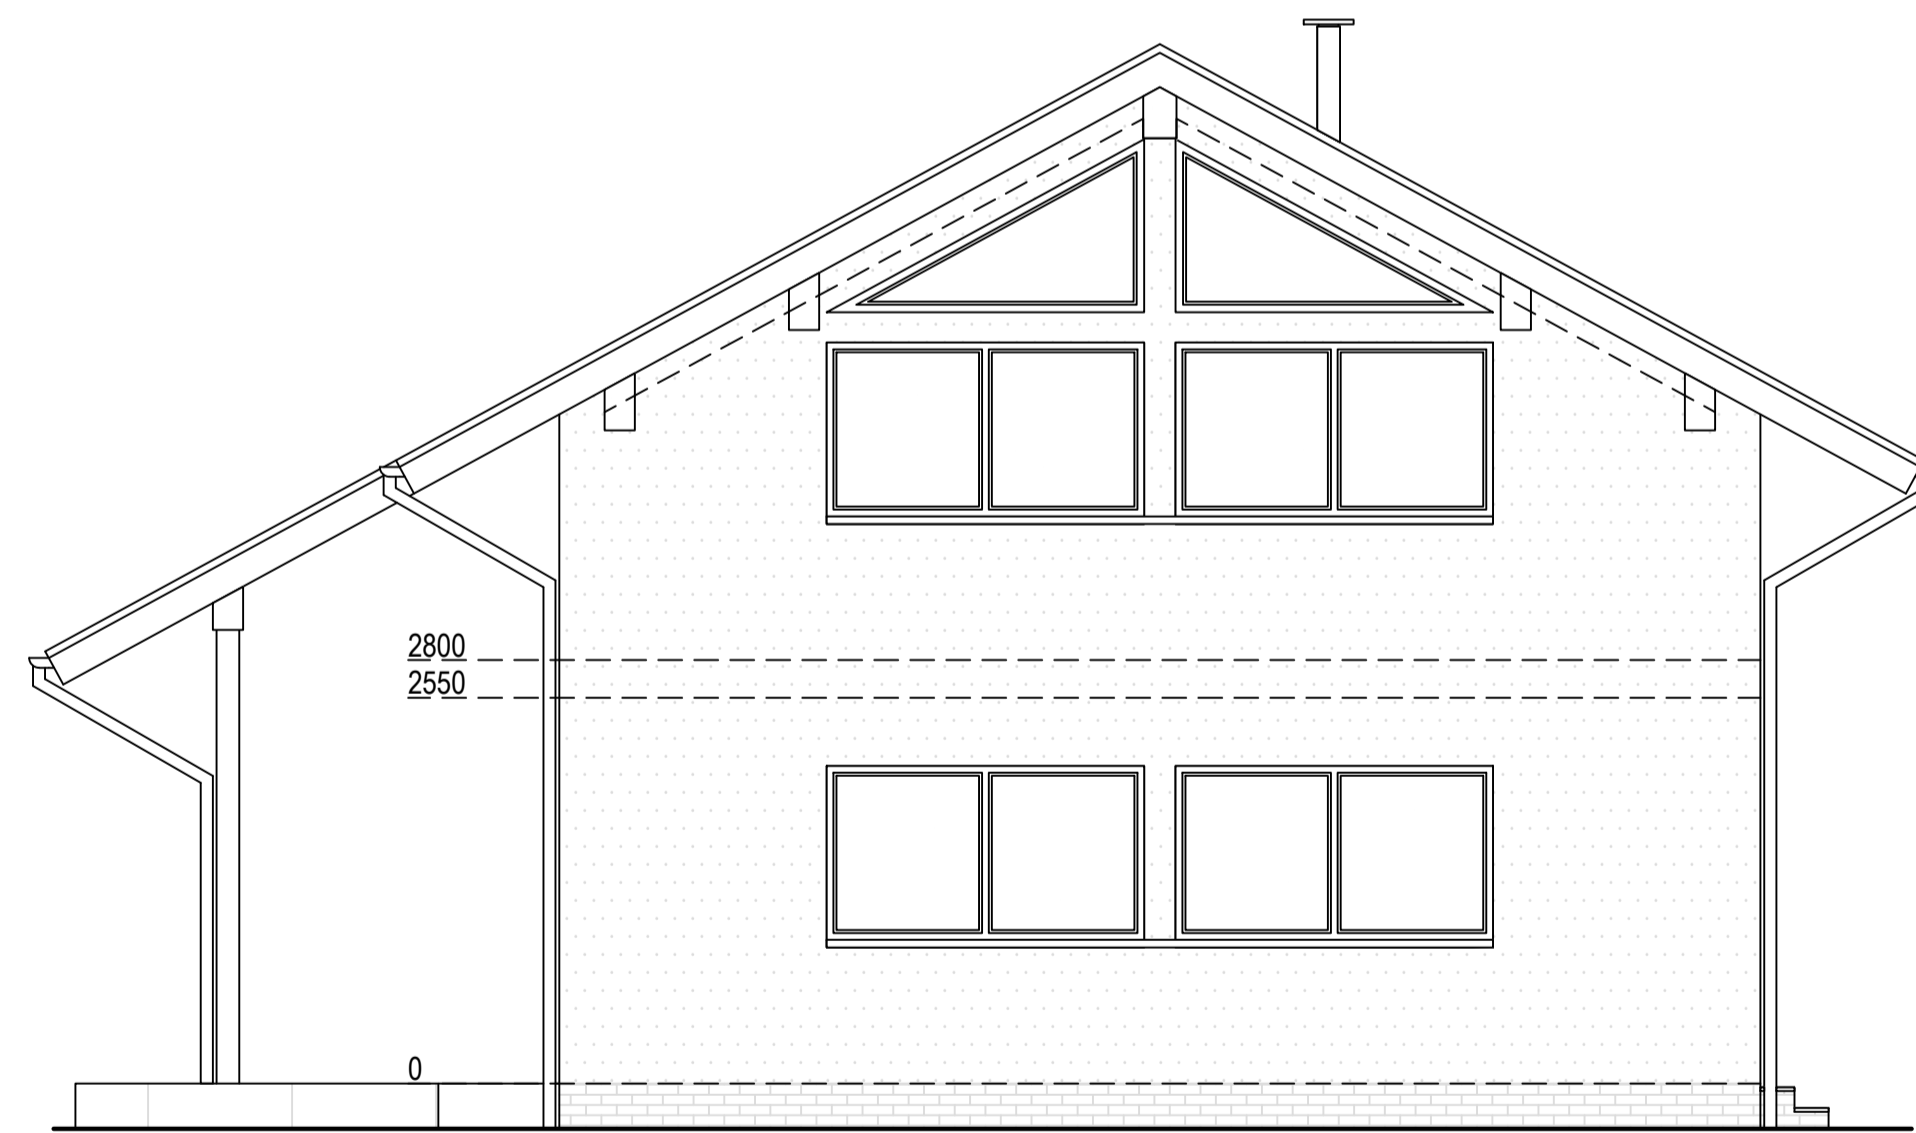


Existing North Elevation

Existing Materials:

Walls: Light off-white / pale cream smooth render with grey brick plinth
 Pitched roof: Dark grey slate - style tiles
 Windows: Dark grey / anthracite aluminium framed

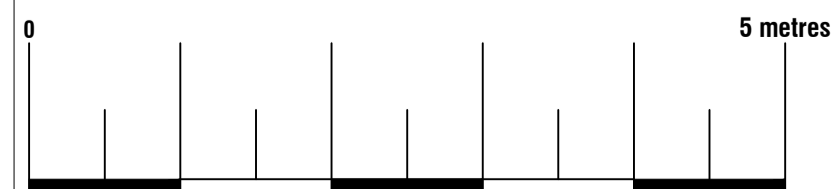

			
<small>ArkiPlan Architectural Ltd • Enquiries@ArkiPlan.co.uk Lytchett House, 13 Freeland Park, Wareham Road, Poole, Dorset, BH16 6FA</small>			
Site	The Stables, Crawley Down Road, Felbridge RH19 2PS	Date	23.02.2026
		Sheet	26-0123 D10 REV 02
		Job	New Extension
		Scale	1:50 @A1, 1:100 @A3
Title Number	WSX382071	Title	As Shown