


Tree Legend

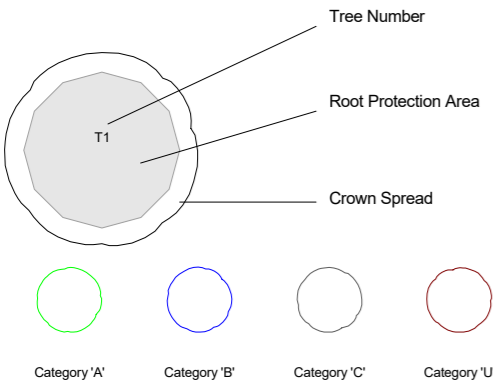

Tree Number
Root Protection Area
Crown Spread

Category 'A' Category 'B' Category 'C' Category 'U'


0 20m

Connick Tree Care
New Pond Farm, Woodhatch Road, Reigate, Surrey, RH2 7QH
Tel: 01737 779191
Email: info@connicktrecare.co.uk

Tree Constraints Plan

SCALE : 1 : 250 @ A3	DATE : 11/02/2026
MAP FILENAME : 229554/TCP/MH	
SITE: Leigh Cottage, Cuckfield Rd, Ansty RH17 5AL	
Pear Technology Services Ltd, Email info@peartechology.co.uk Maps based on Ordnance Survey MasterMap or 1:25000 Mid-scale data with the permission of the Controller of HMSO. © Crown Copyright	



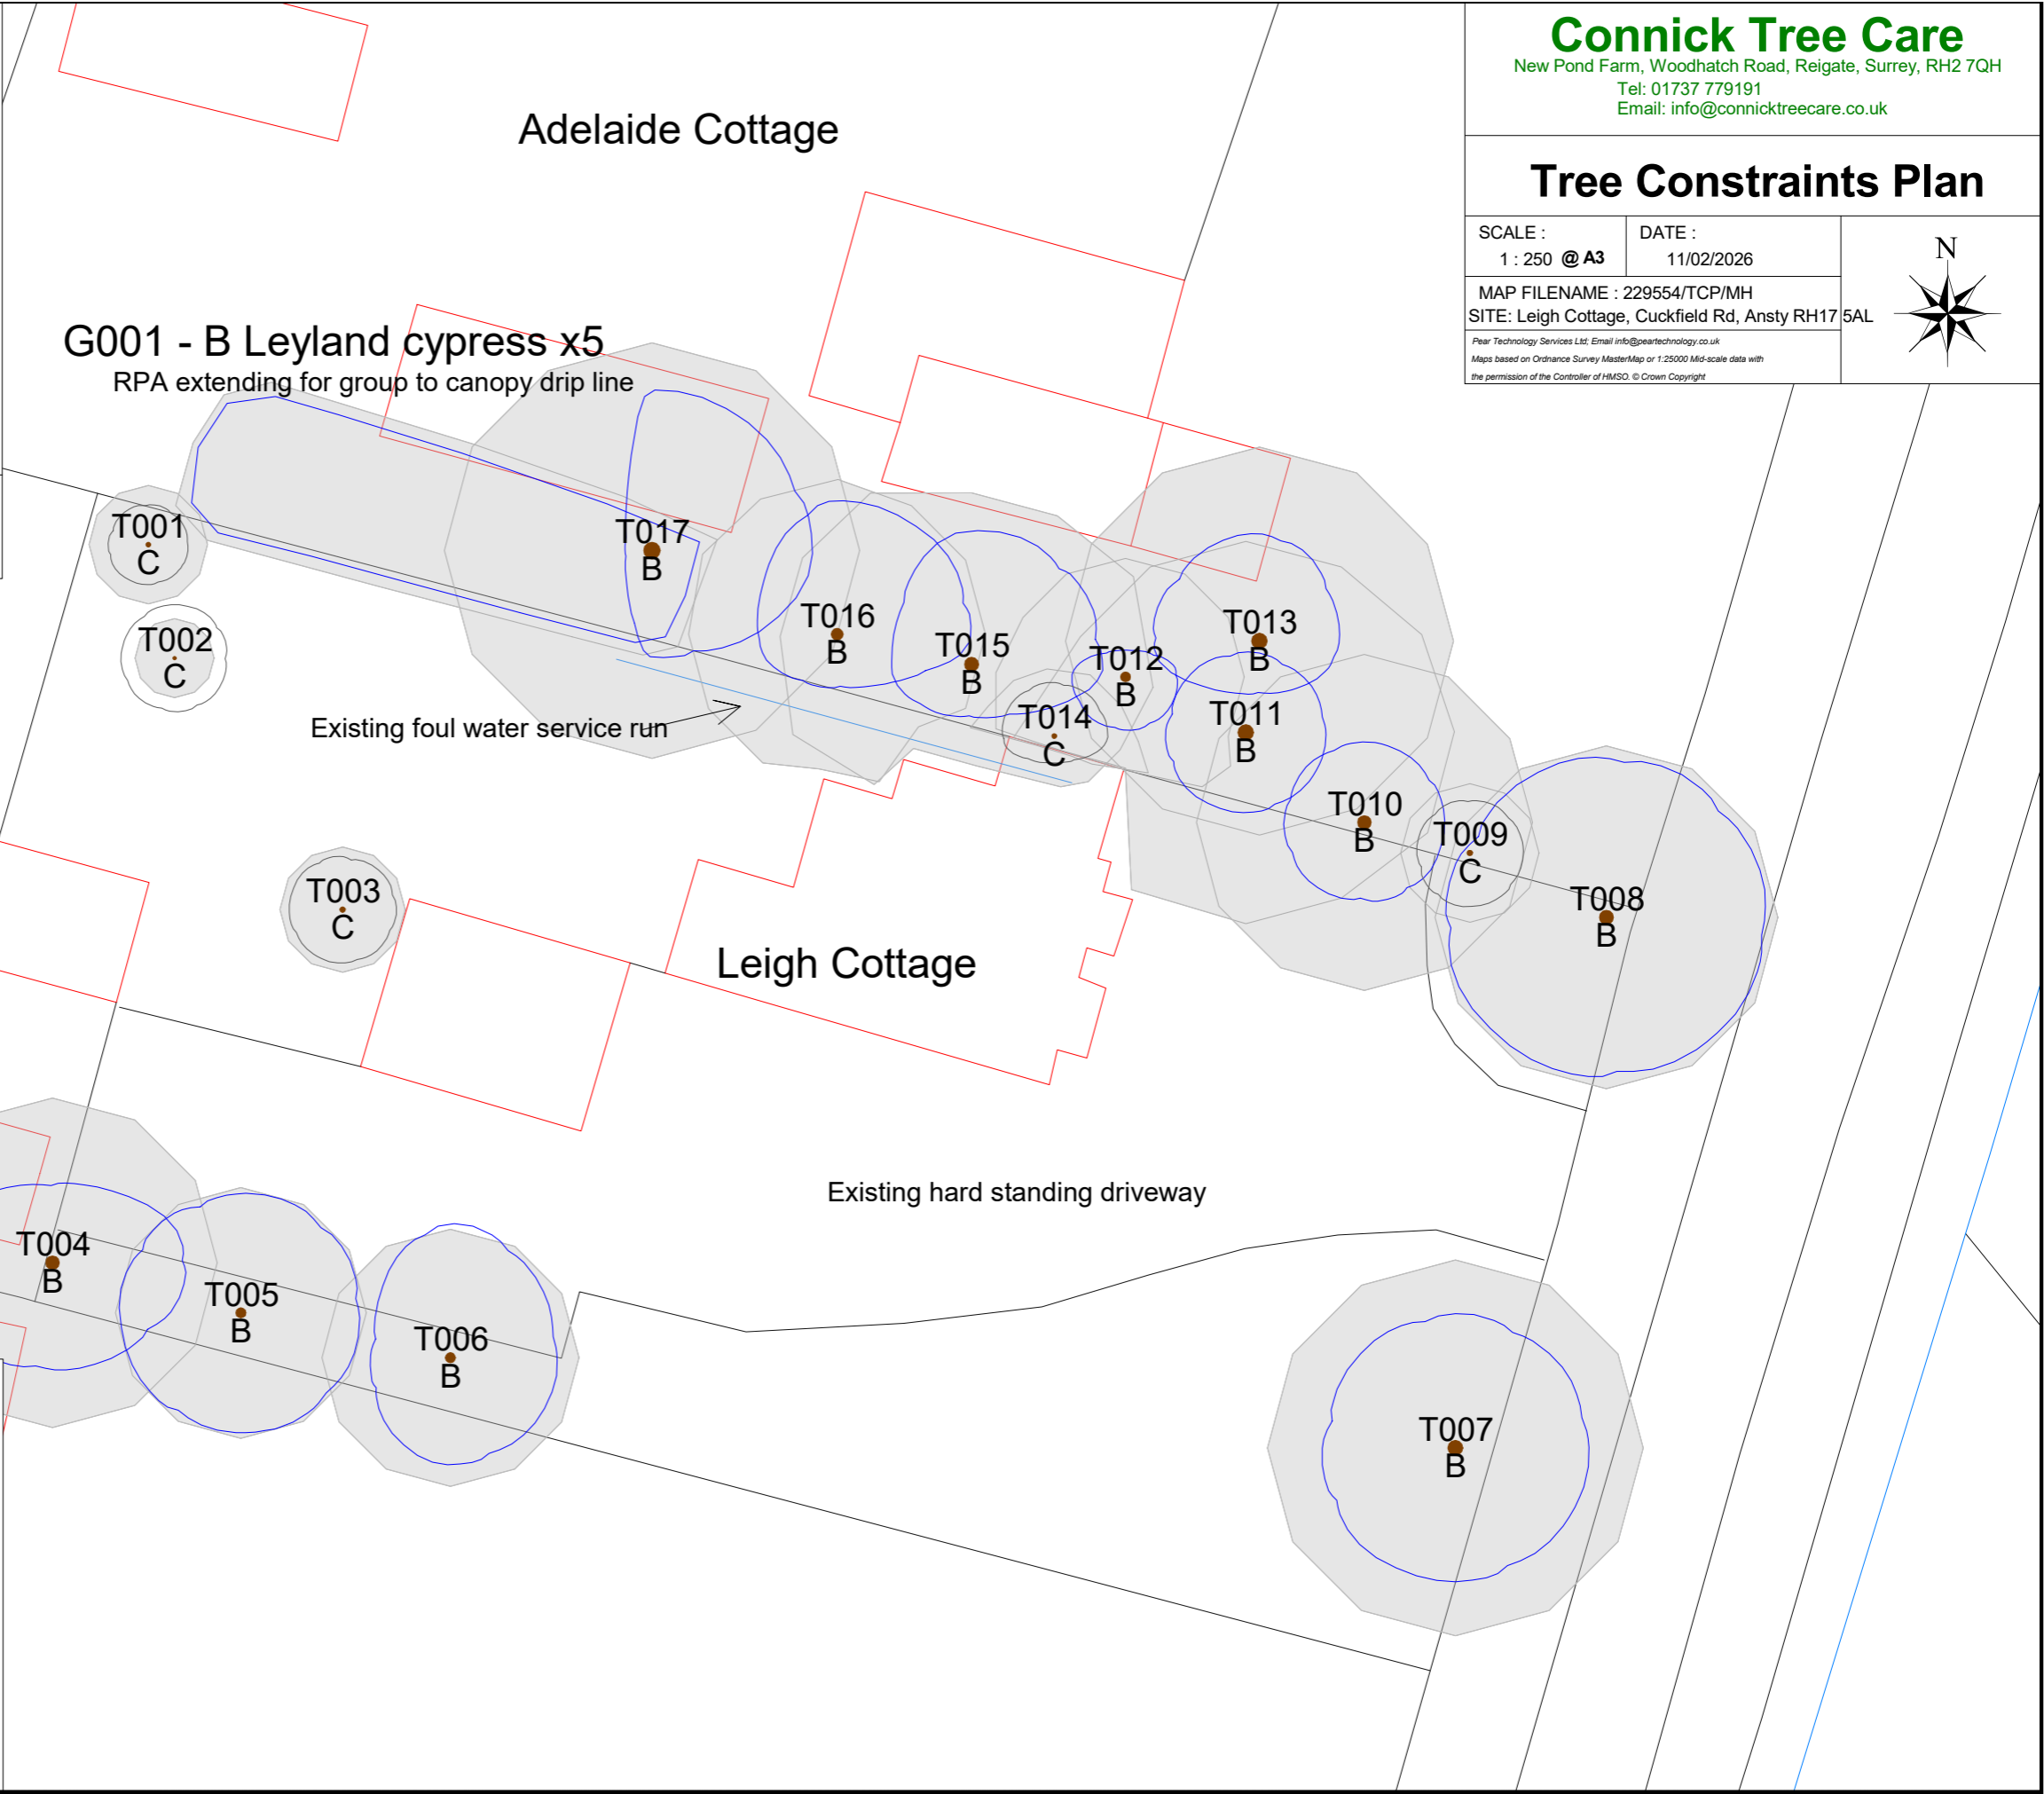

Plan Notes

The RPA's of T11 - T16 have been adjusted in accordance with BS5837 to reflect the constraints to root morphology anticipated by the Leigh Cottage foundations and the concrete slab for the existing 'lean-to'.

This is evidenced visually by:

- Prominent surface roots and butressing on the north side absent on the south side
- Minimal displacement of the concrete slab on the south side
- No report of root ingress into clay foul drains on the south side.