


1. $\frac{1}{2}$

This drawing is copyright and shall not be reproduced or used for any other purposes without the written permission. This drawing must be read in conjunction with all other related drawings and documentation.

It is the contractor's responsibility to ensure compliance with the Building Regulations. Do not scale from this drawing, use required dimensions only.

It is the contractor's responsibility to check all dimensions on site.

Any discrepancy to be reported immediately IF IN DOUBT ASK.

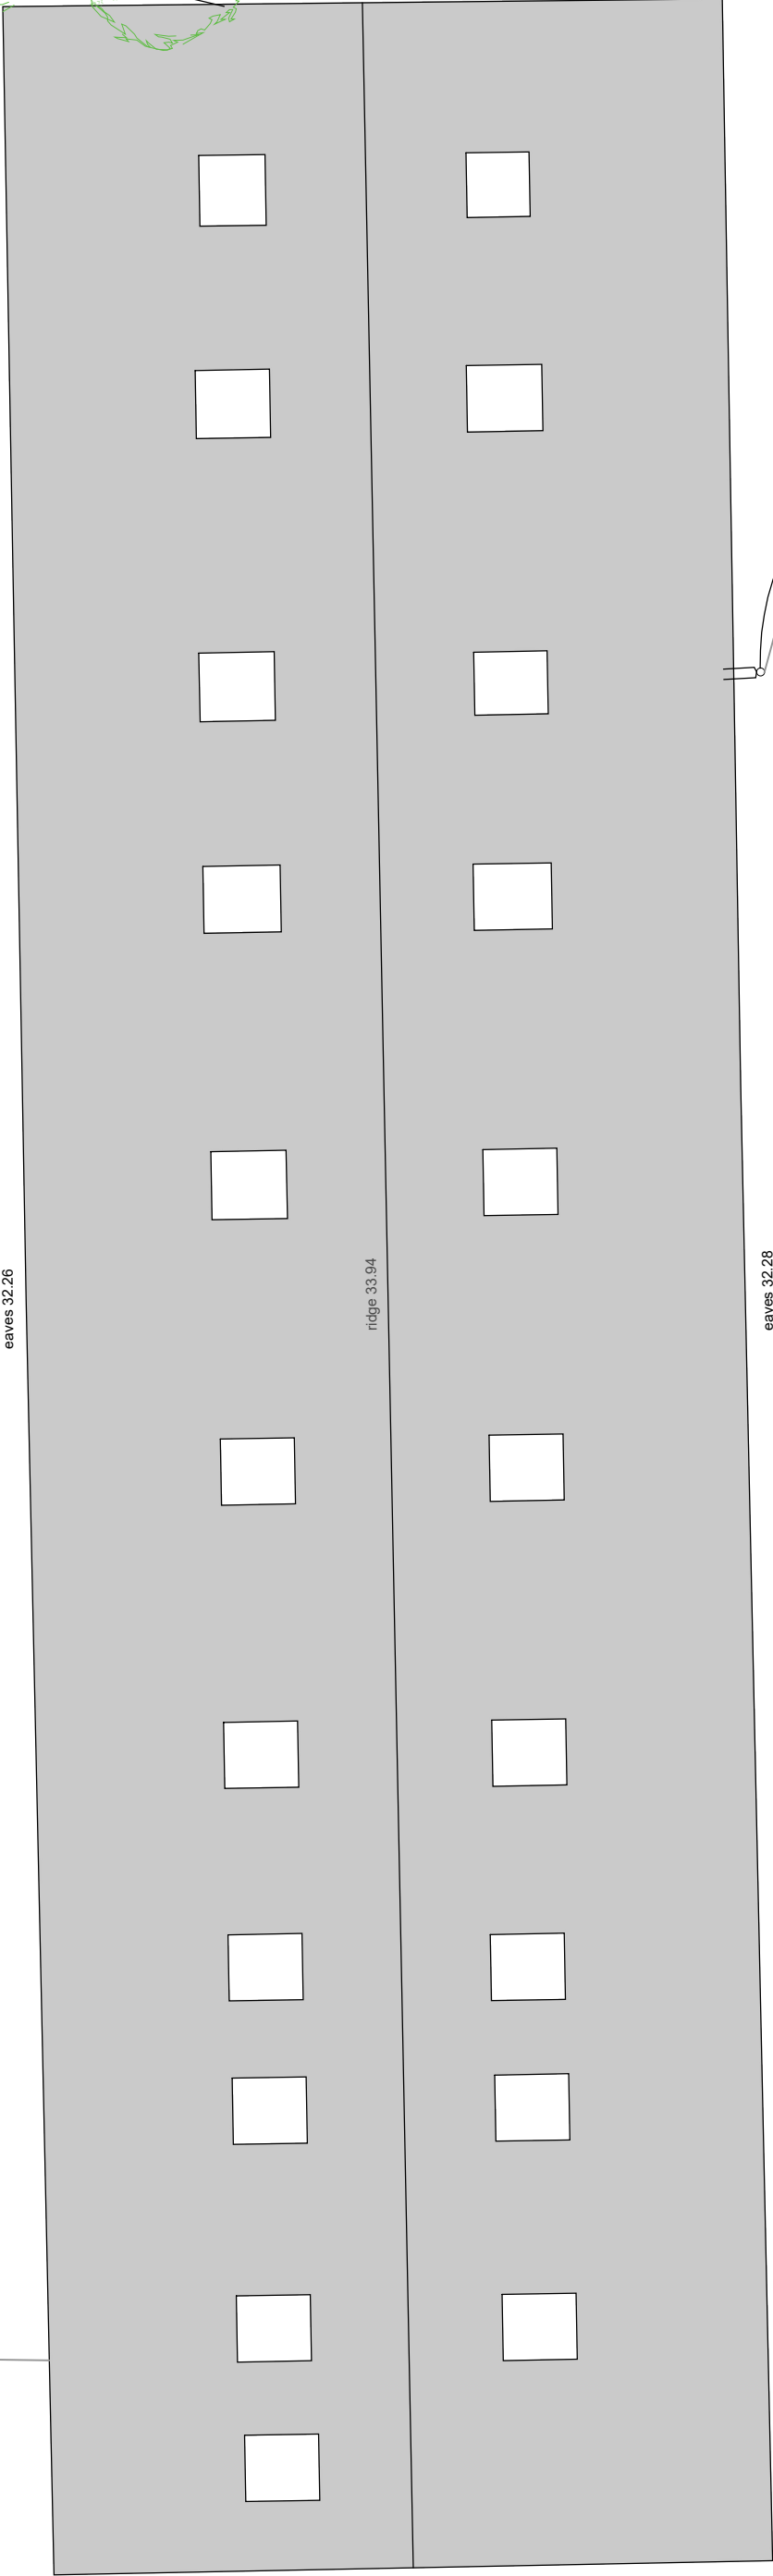

dilapidated



ARCHITECTURE
26 Sutton Park Road I Seaford
East Sussex I BN25 1QU
01323 404880
www.g3architecture.co.uk

[illegible]

SURVEY