


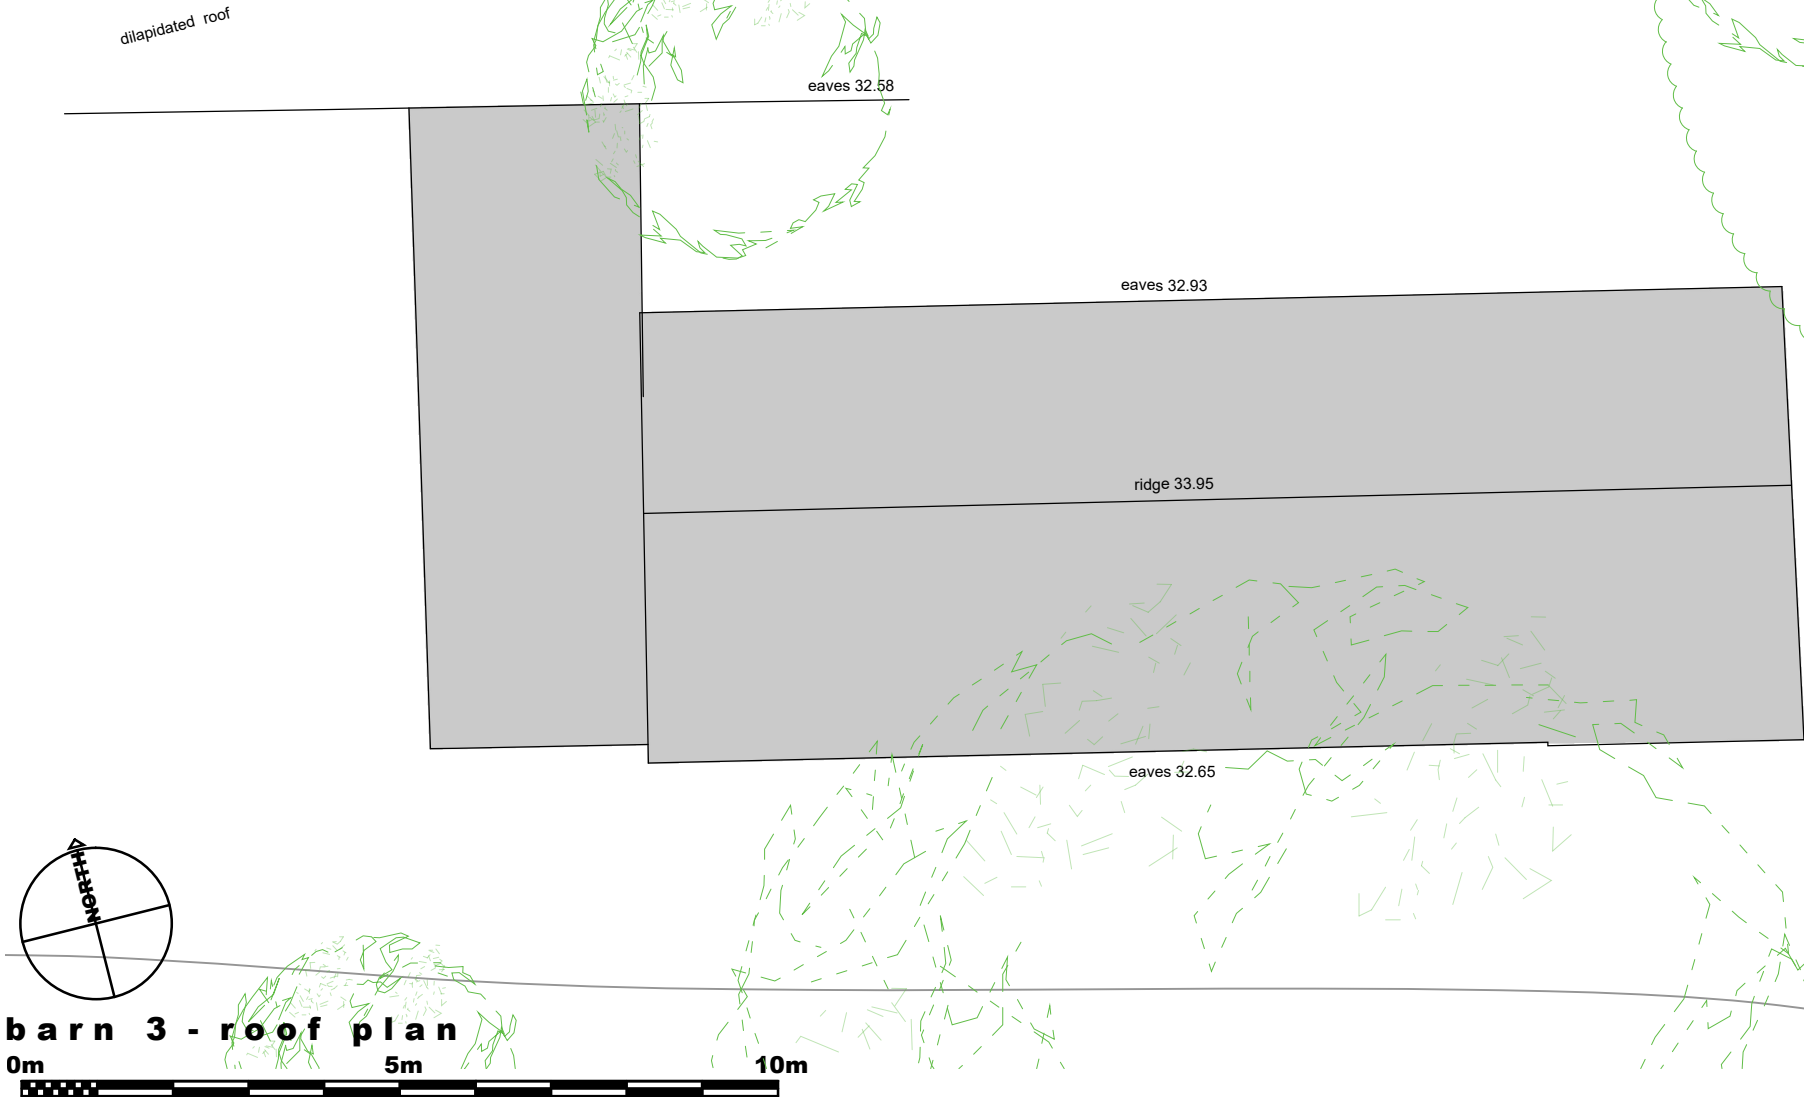

notes + revisions		client + project		title		scale		number	
		Telbridge Properties				1:100 @ A3		2427.S06	
		Twineham Court Farm							
		Bob Lane, Twineham				date		status	
						Barn 3 - Existing Ground Floor + Roof Plans		15.02.2024	
								SURVEY	