



concrete block walls

mixture of timber + metal fenestration


asbestos sheet roof

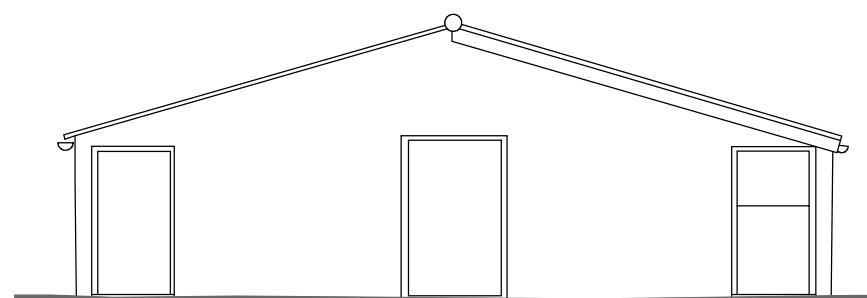


**barn 2**  
**north elevation**  
**1:100**

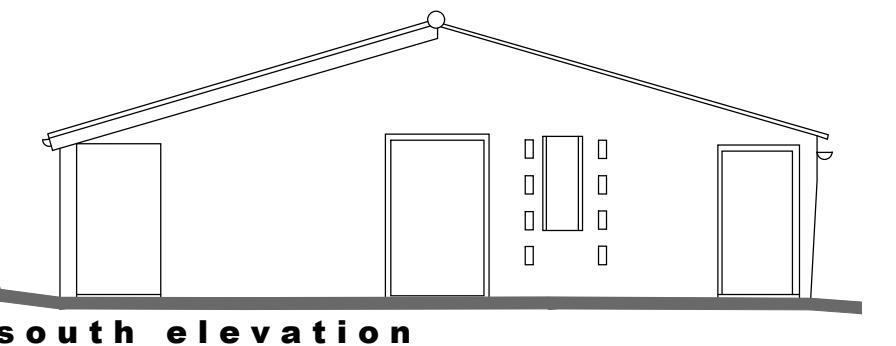

**south elevation**

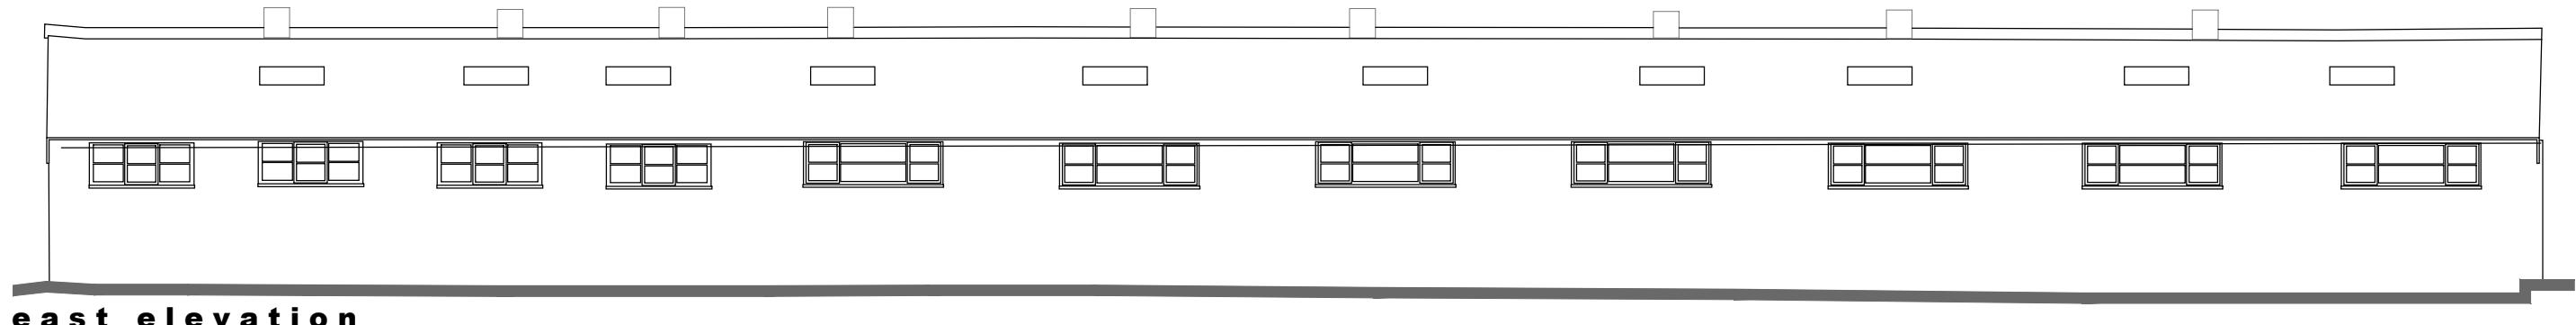

**east elevation**

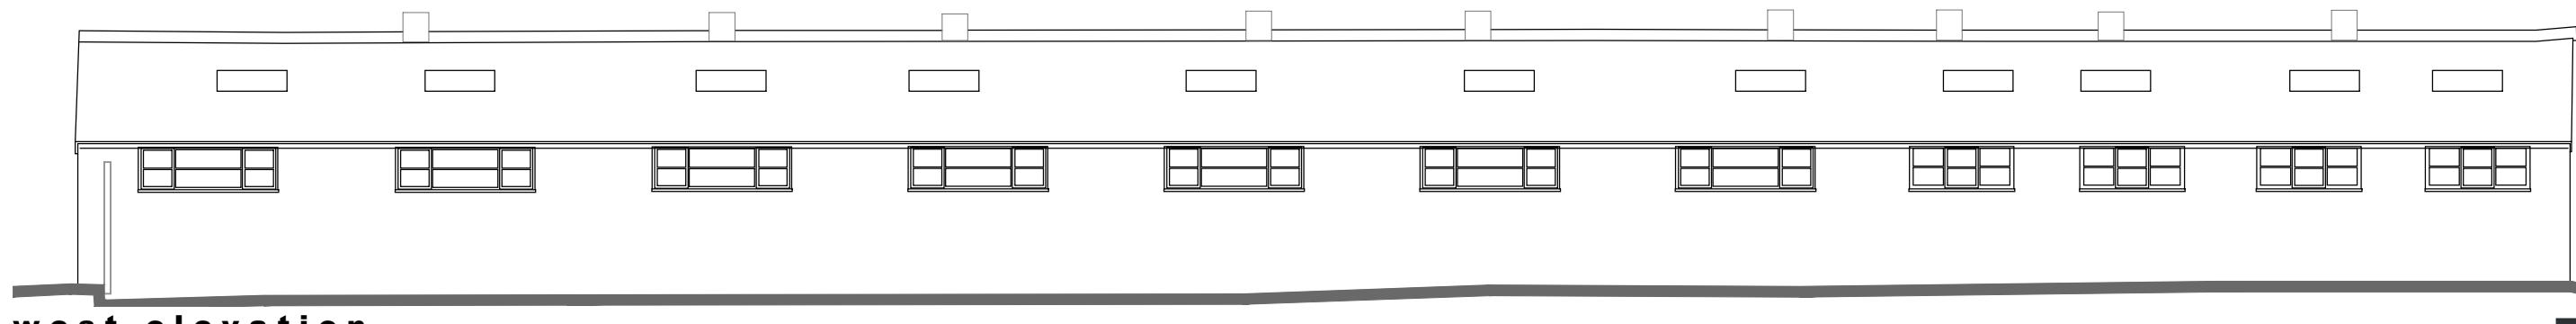

**west elevation**

0m 5m 10m

notes + revisions


client + project

Telbridge Properties  
 Twineham Court Farm  
 Bob Lane, Twineham

title

Barn 2 - Existing Elevations

scale

As Noted @ A3

number

2427.S11

date

15.02.2024

status

SURVEY