
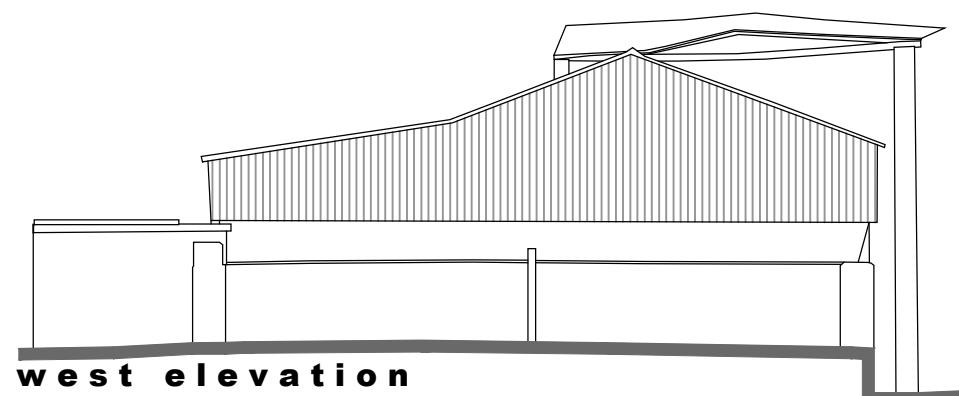


east elevation

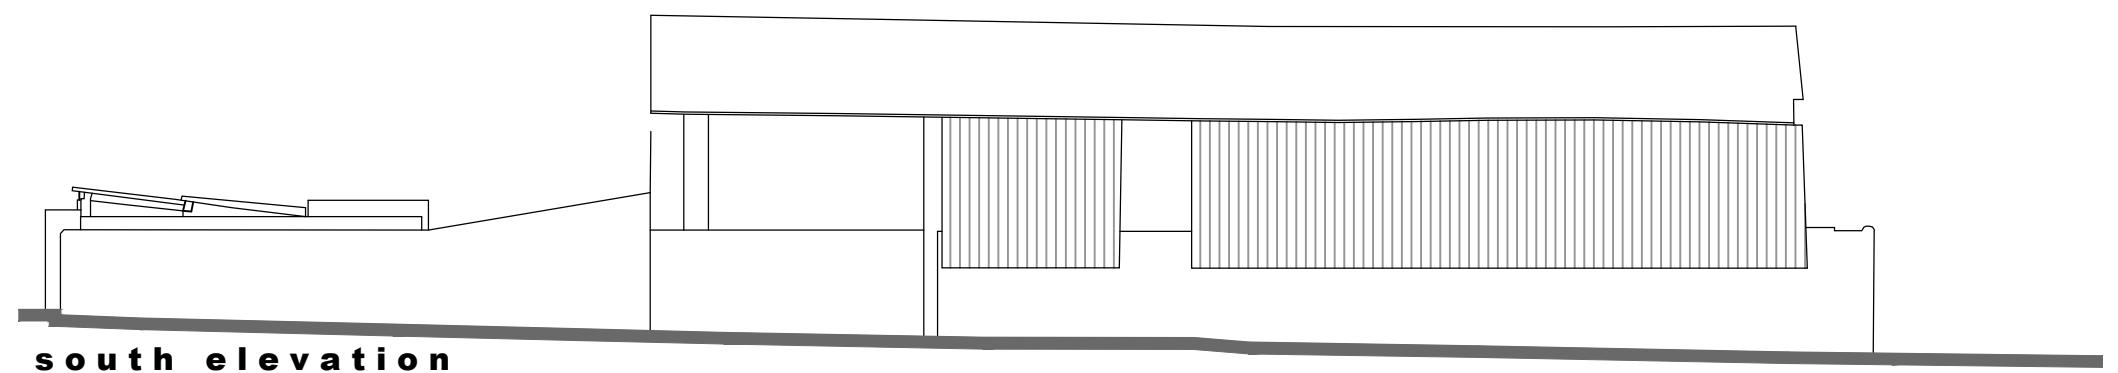

0m 5m 10m

concrete block walls with a mixture of corrugated sheet + timber cladding  
asbestos sheet roof

notes + revisions	client + project	title	scale	number
	Telbridge Properties Twineham Court Farm Bob Lane, Twineham	Barn 3 - Existing Elevations	As Noted @ A3	2427.S12
			date	15.02.2024
			status	SURVEY

