



concrete block walls with corrugated sheet cladding

mixture of timber + metal fenestration

asbestos sheet roof

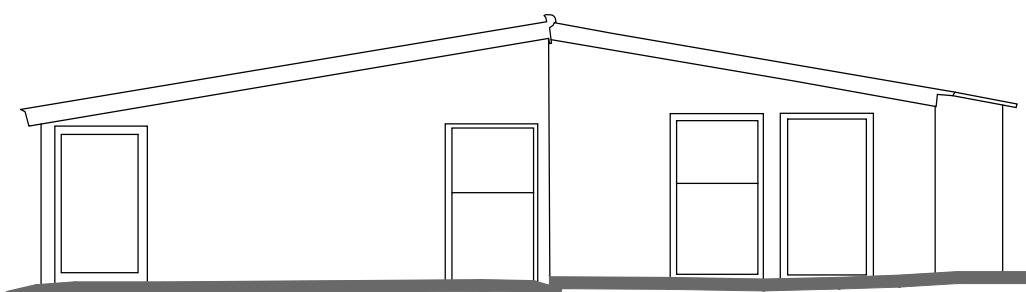


barn 5
north elevation
1:100

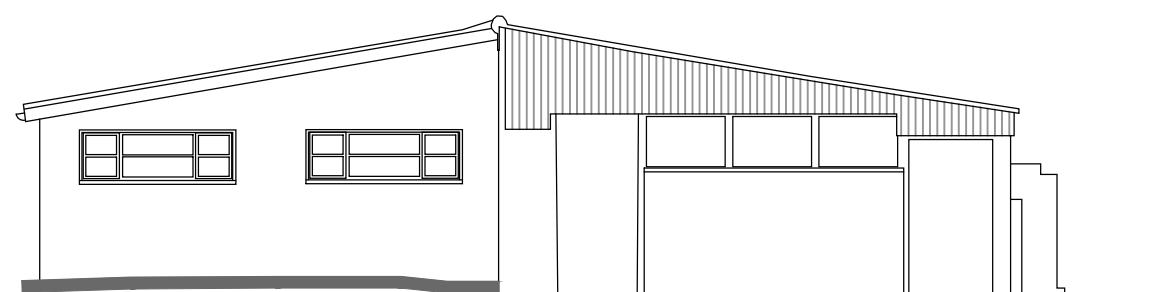


south elevation



location plan
1:1250
0m 10m 20m 30m 40m 50m

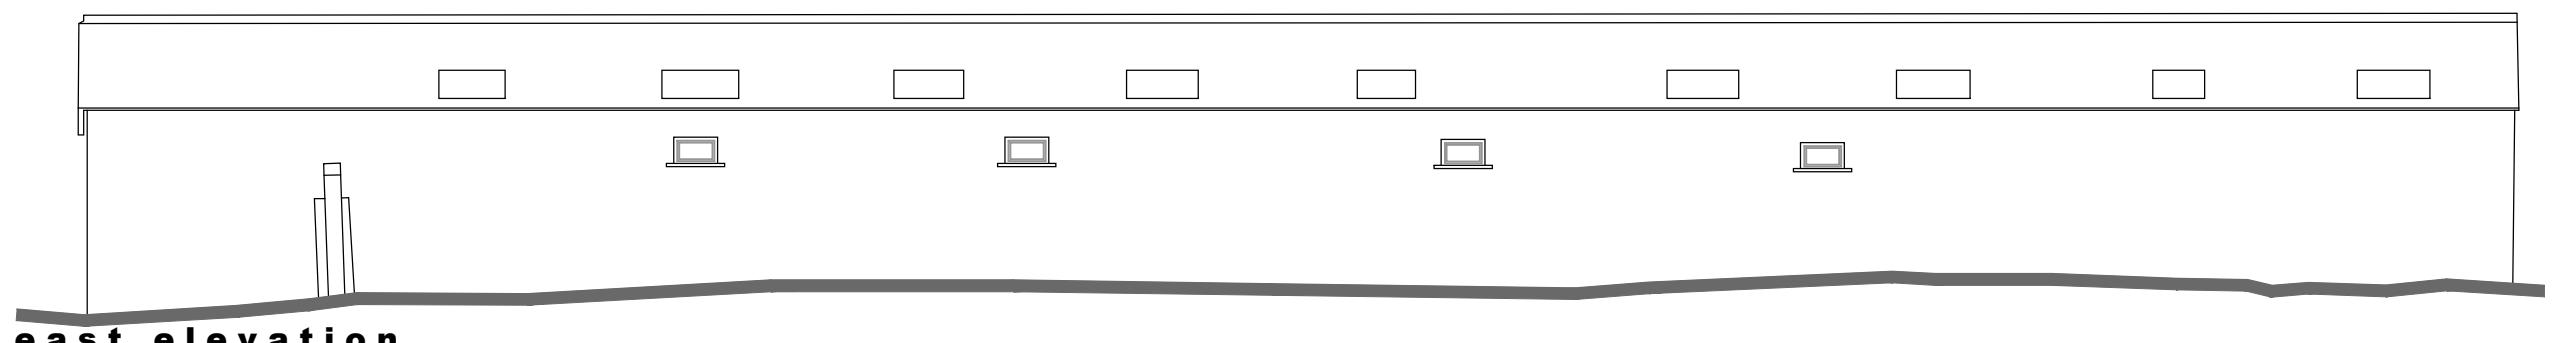

east elevation

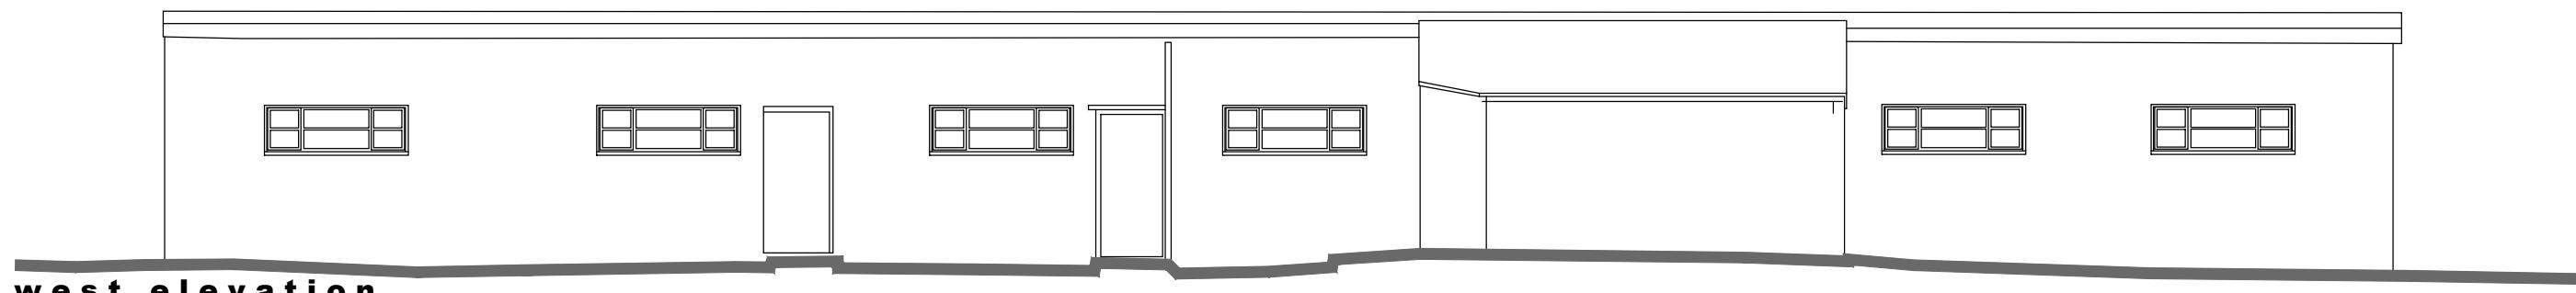

west elevation
0m 5m 10m